



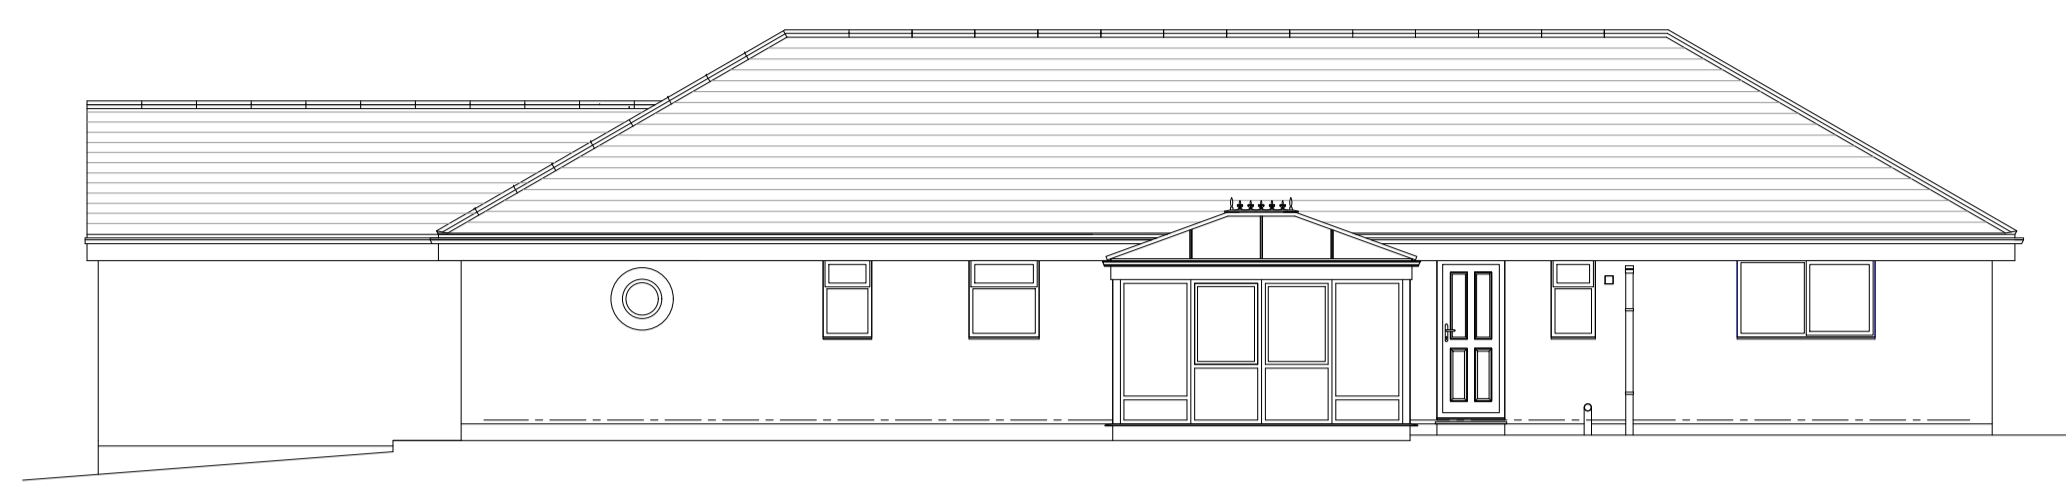


**SOUTH EAST ELEVATION - EXISTING - 1:100**

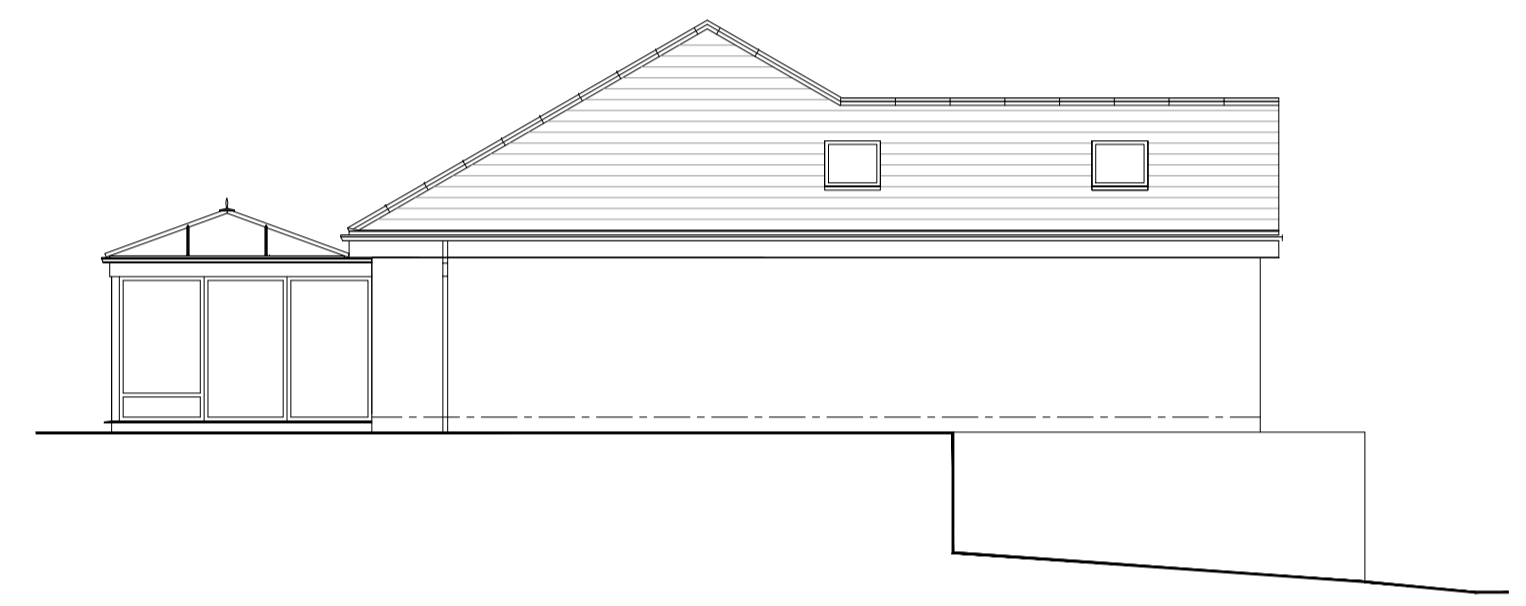

**NORTH EAST ELEVATION - EXISTING - 1:100**





**NORTH WEST ELEVATION - EXISTING - 1:100**

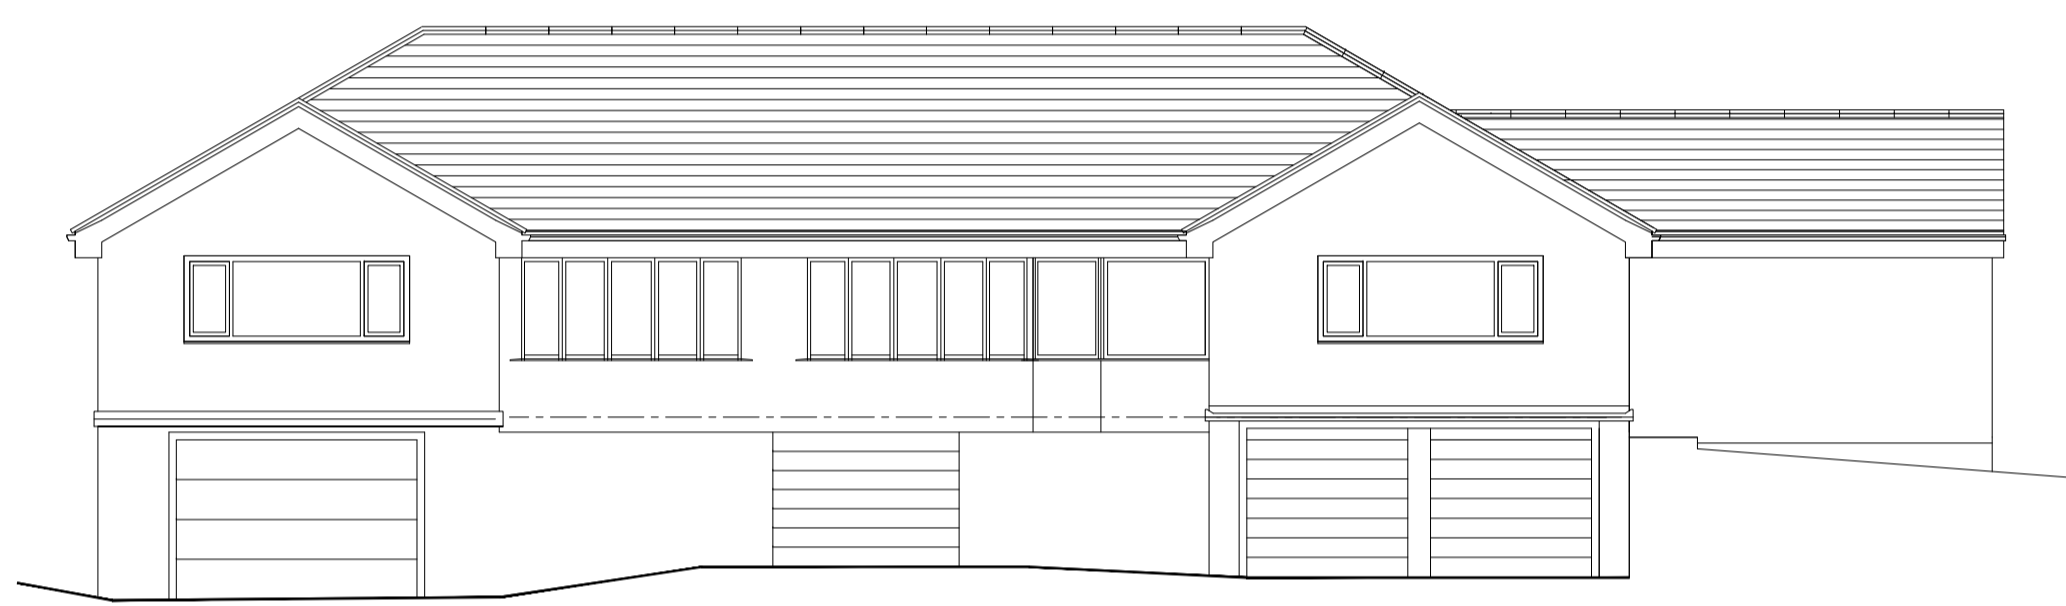



**SOUTH WEST ELEVATION - EXISTING - 1:100**

**MATERIALS**


WALLS	Natural stone
ROOF	Artificial stone tiles Fibreglass flat roof
WINDOWS	Brown/ white uPVC double glazing
DOORS	Brown/ white uPVC double glazing
GUTTERS DOWNPIPES	Brown uPVC
BOUNDARIES	1800mm timber fencing

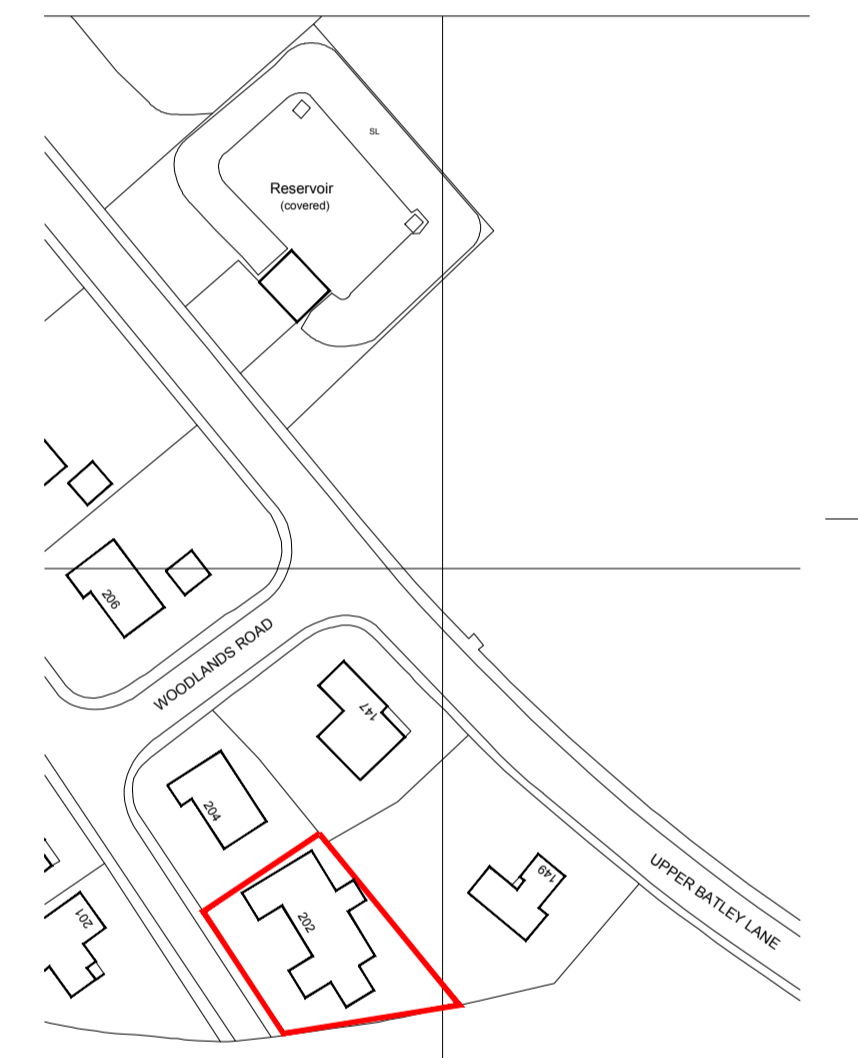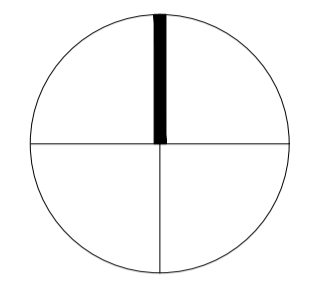

**LOCATION PLAN - 1:1250**

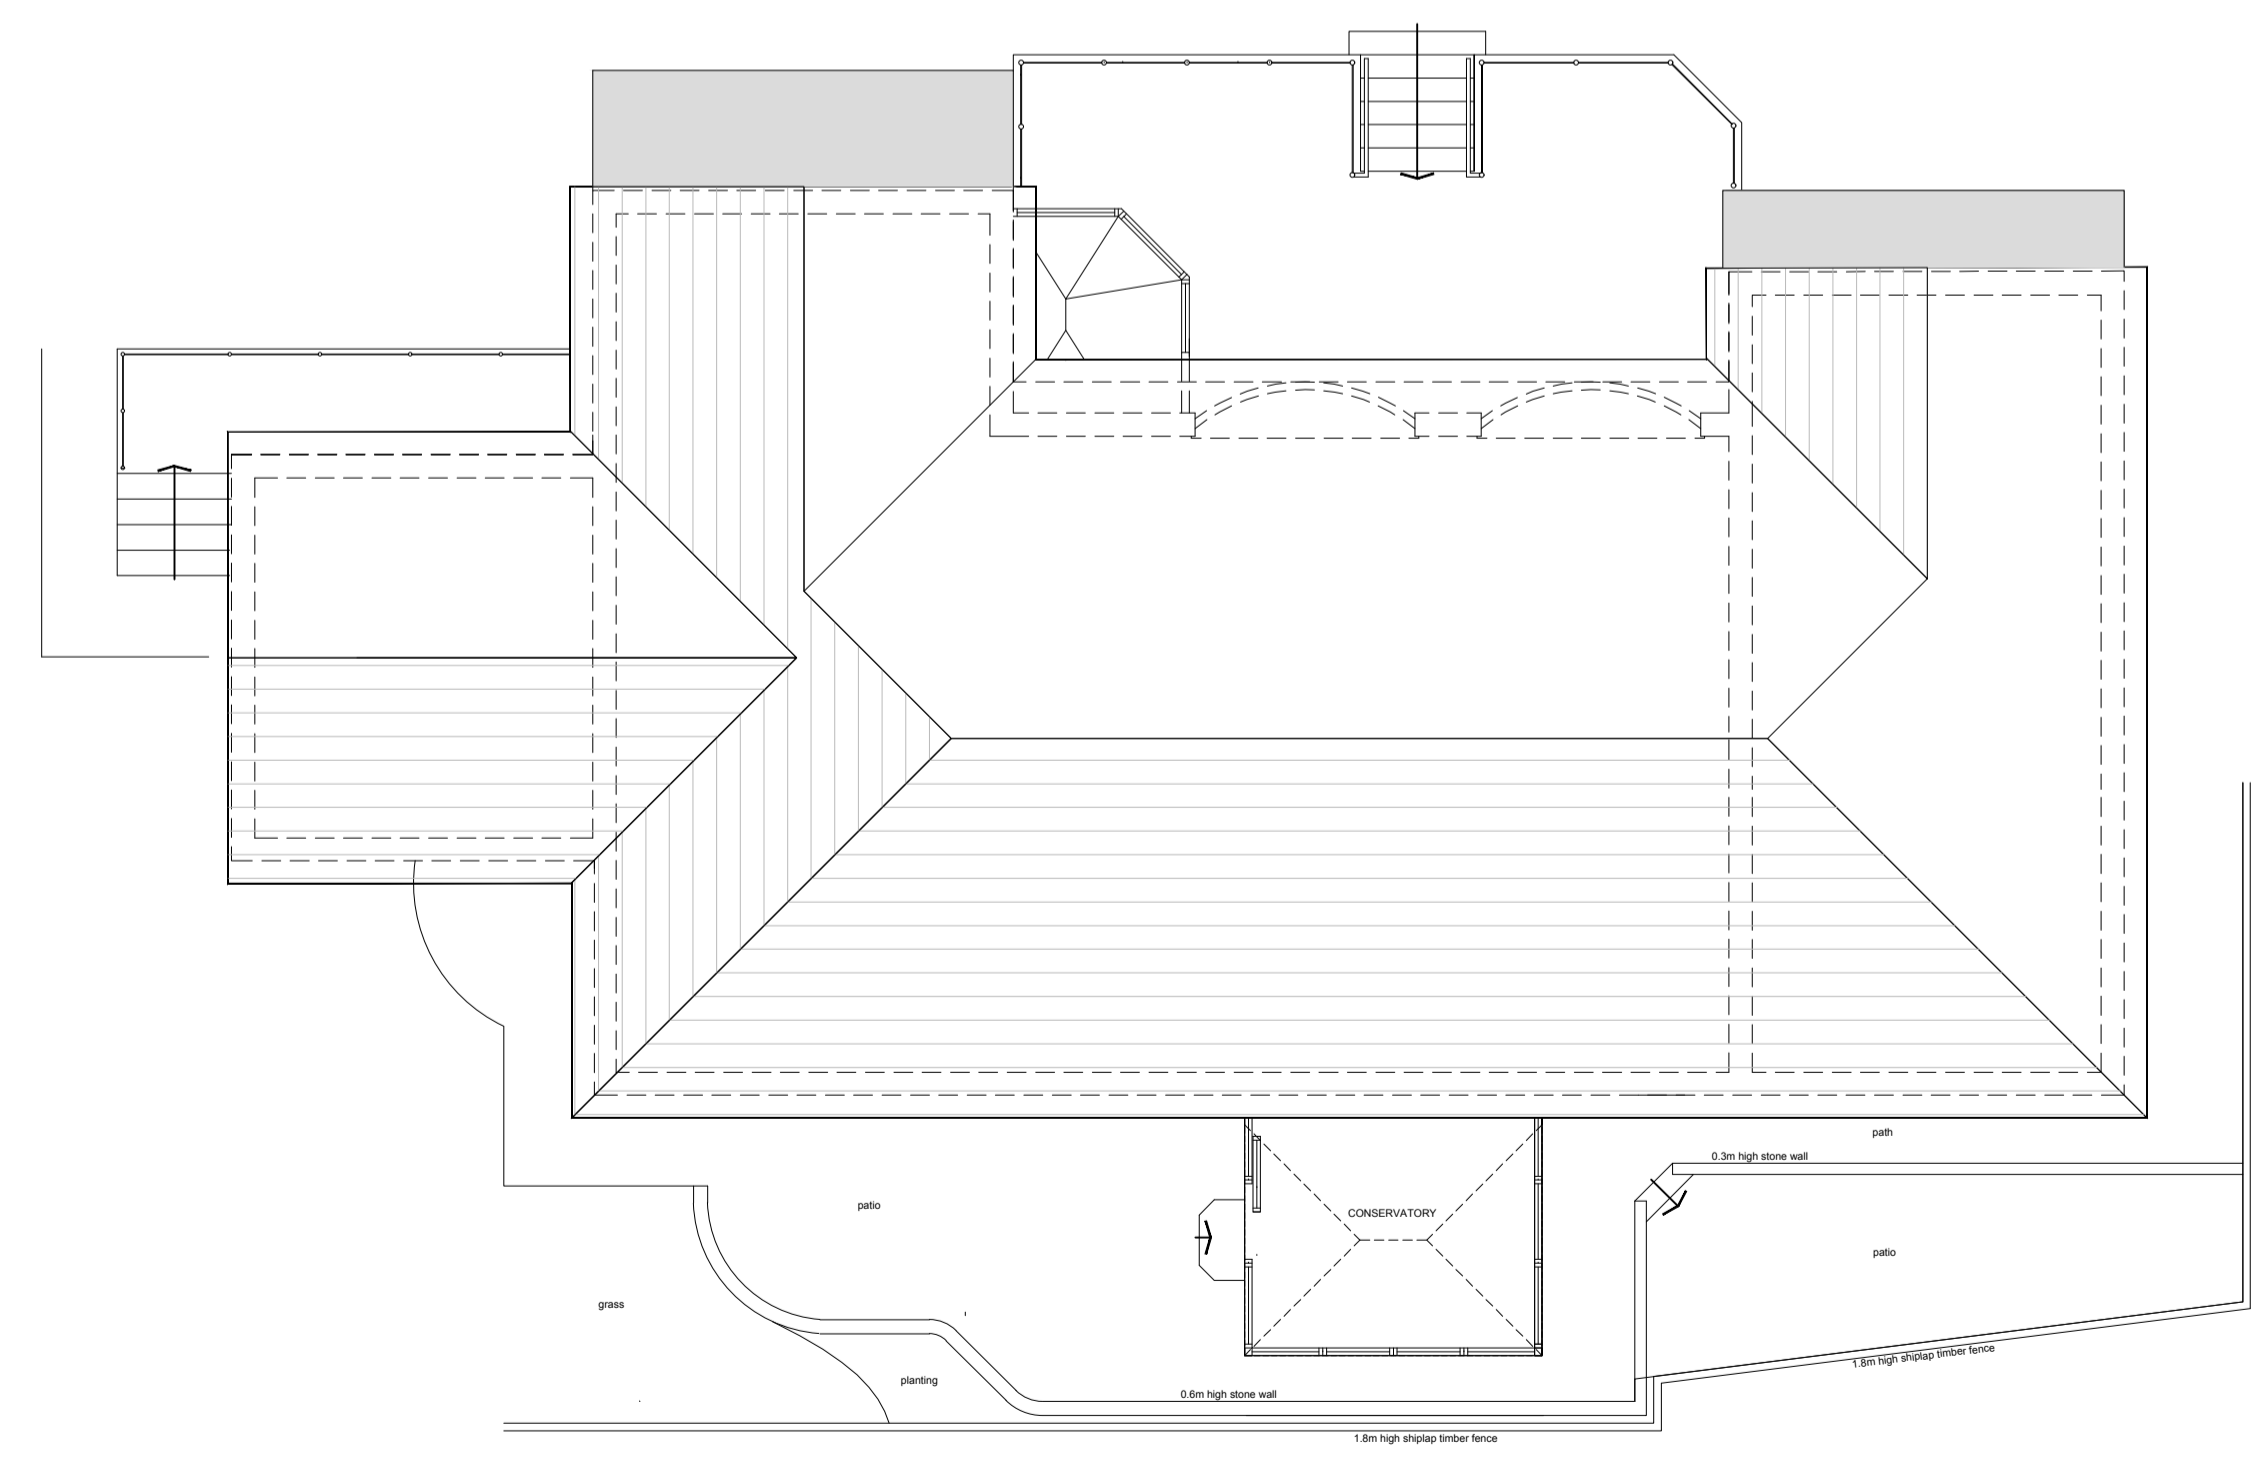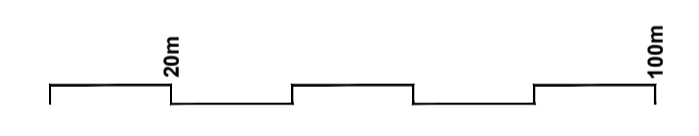

**SITE / ROOF - EXISTING - 1:100**

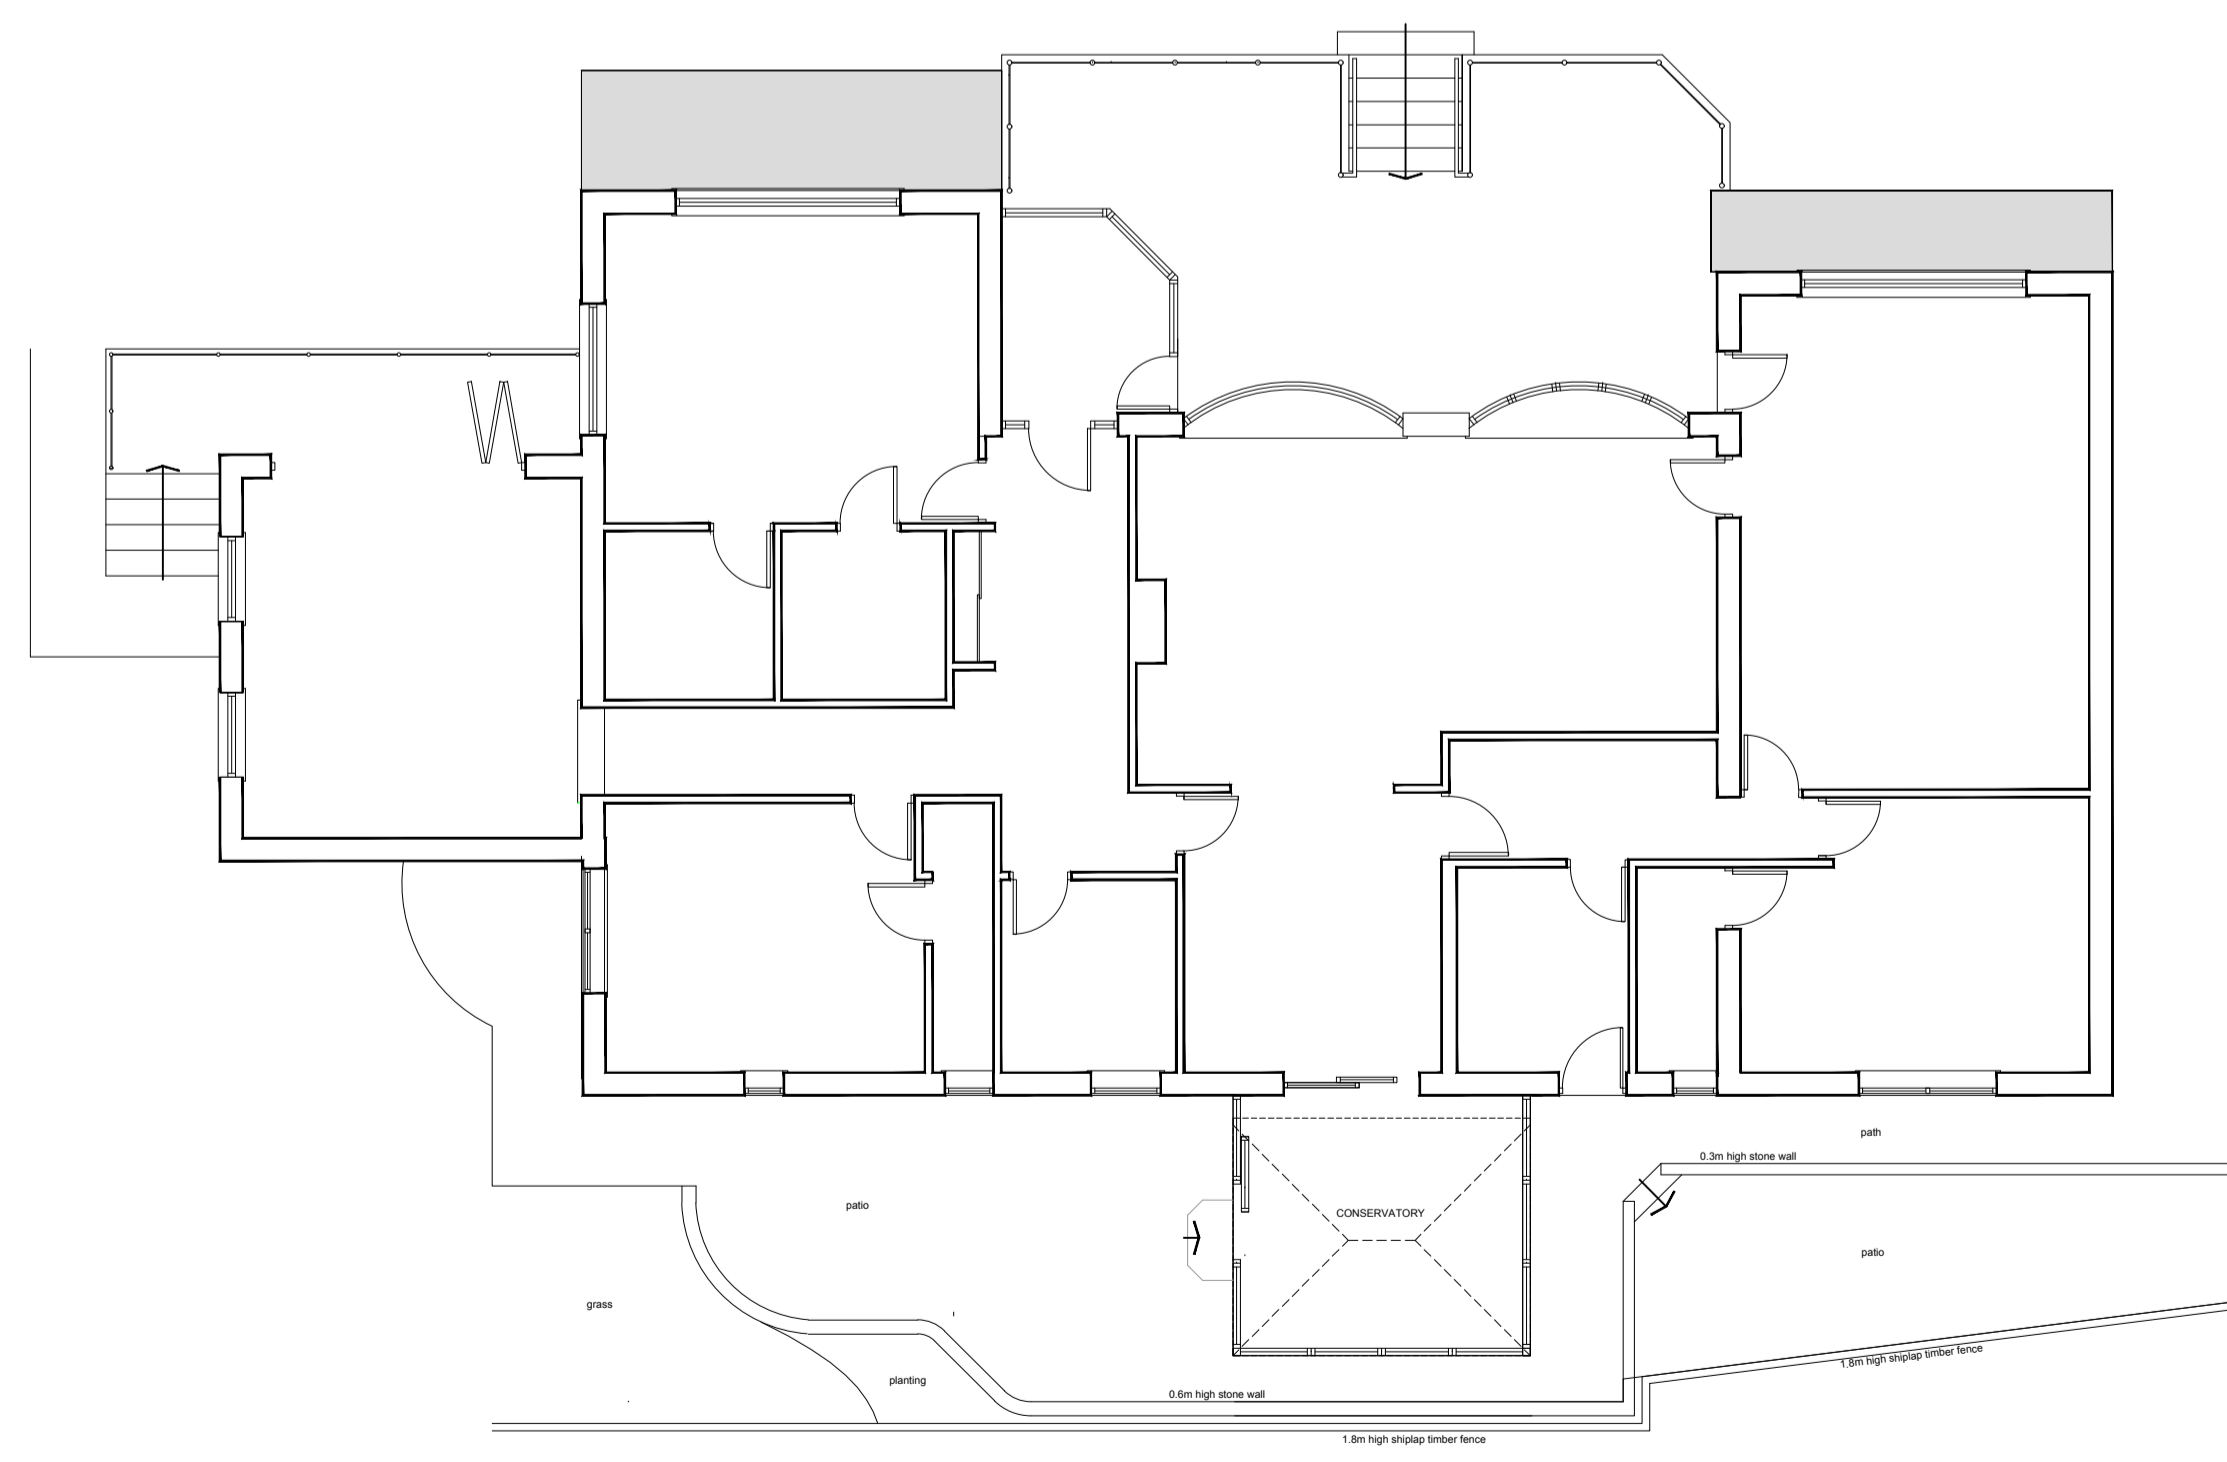

**GROUND FLOOR PLAN - EXISTING - 1:100**

Location Plan  
Roof and Site Plan as Existing  
Ground Floor Plan as Existing  
Elevations and Sections as Existing

Planning Application  
**Tim Crawshaw**  
202 Woodlands Road  
Batley

1:1250  
1:100