


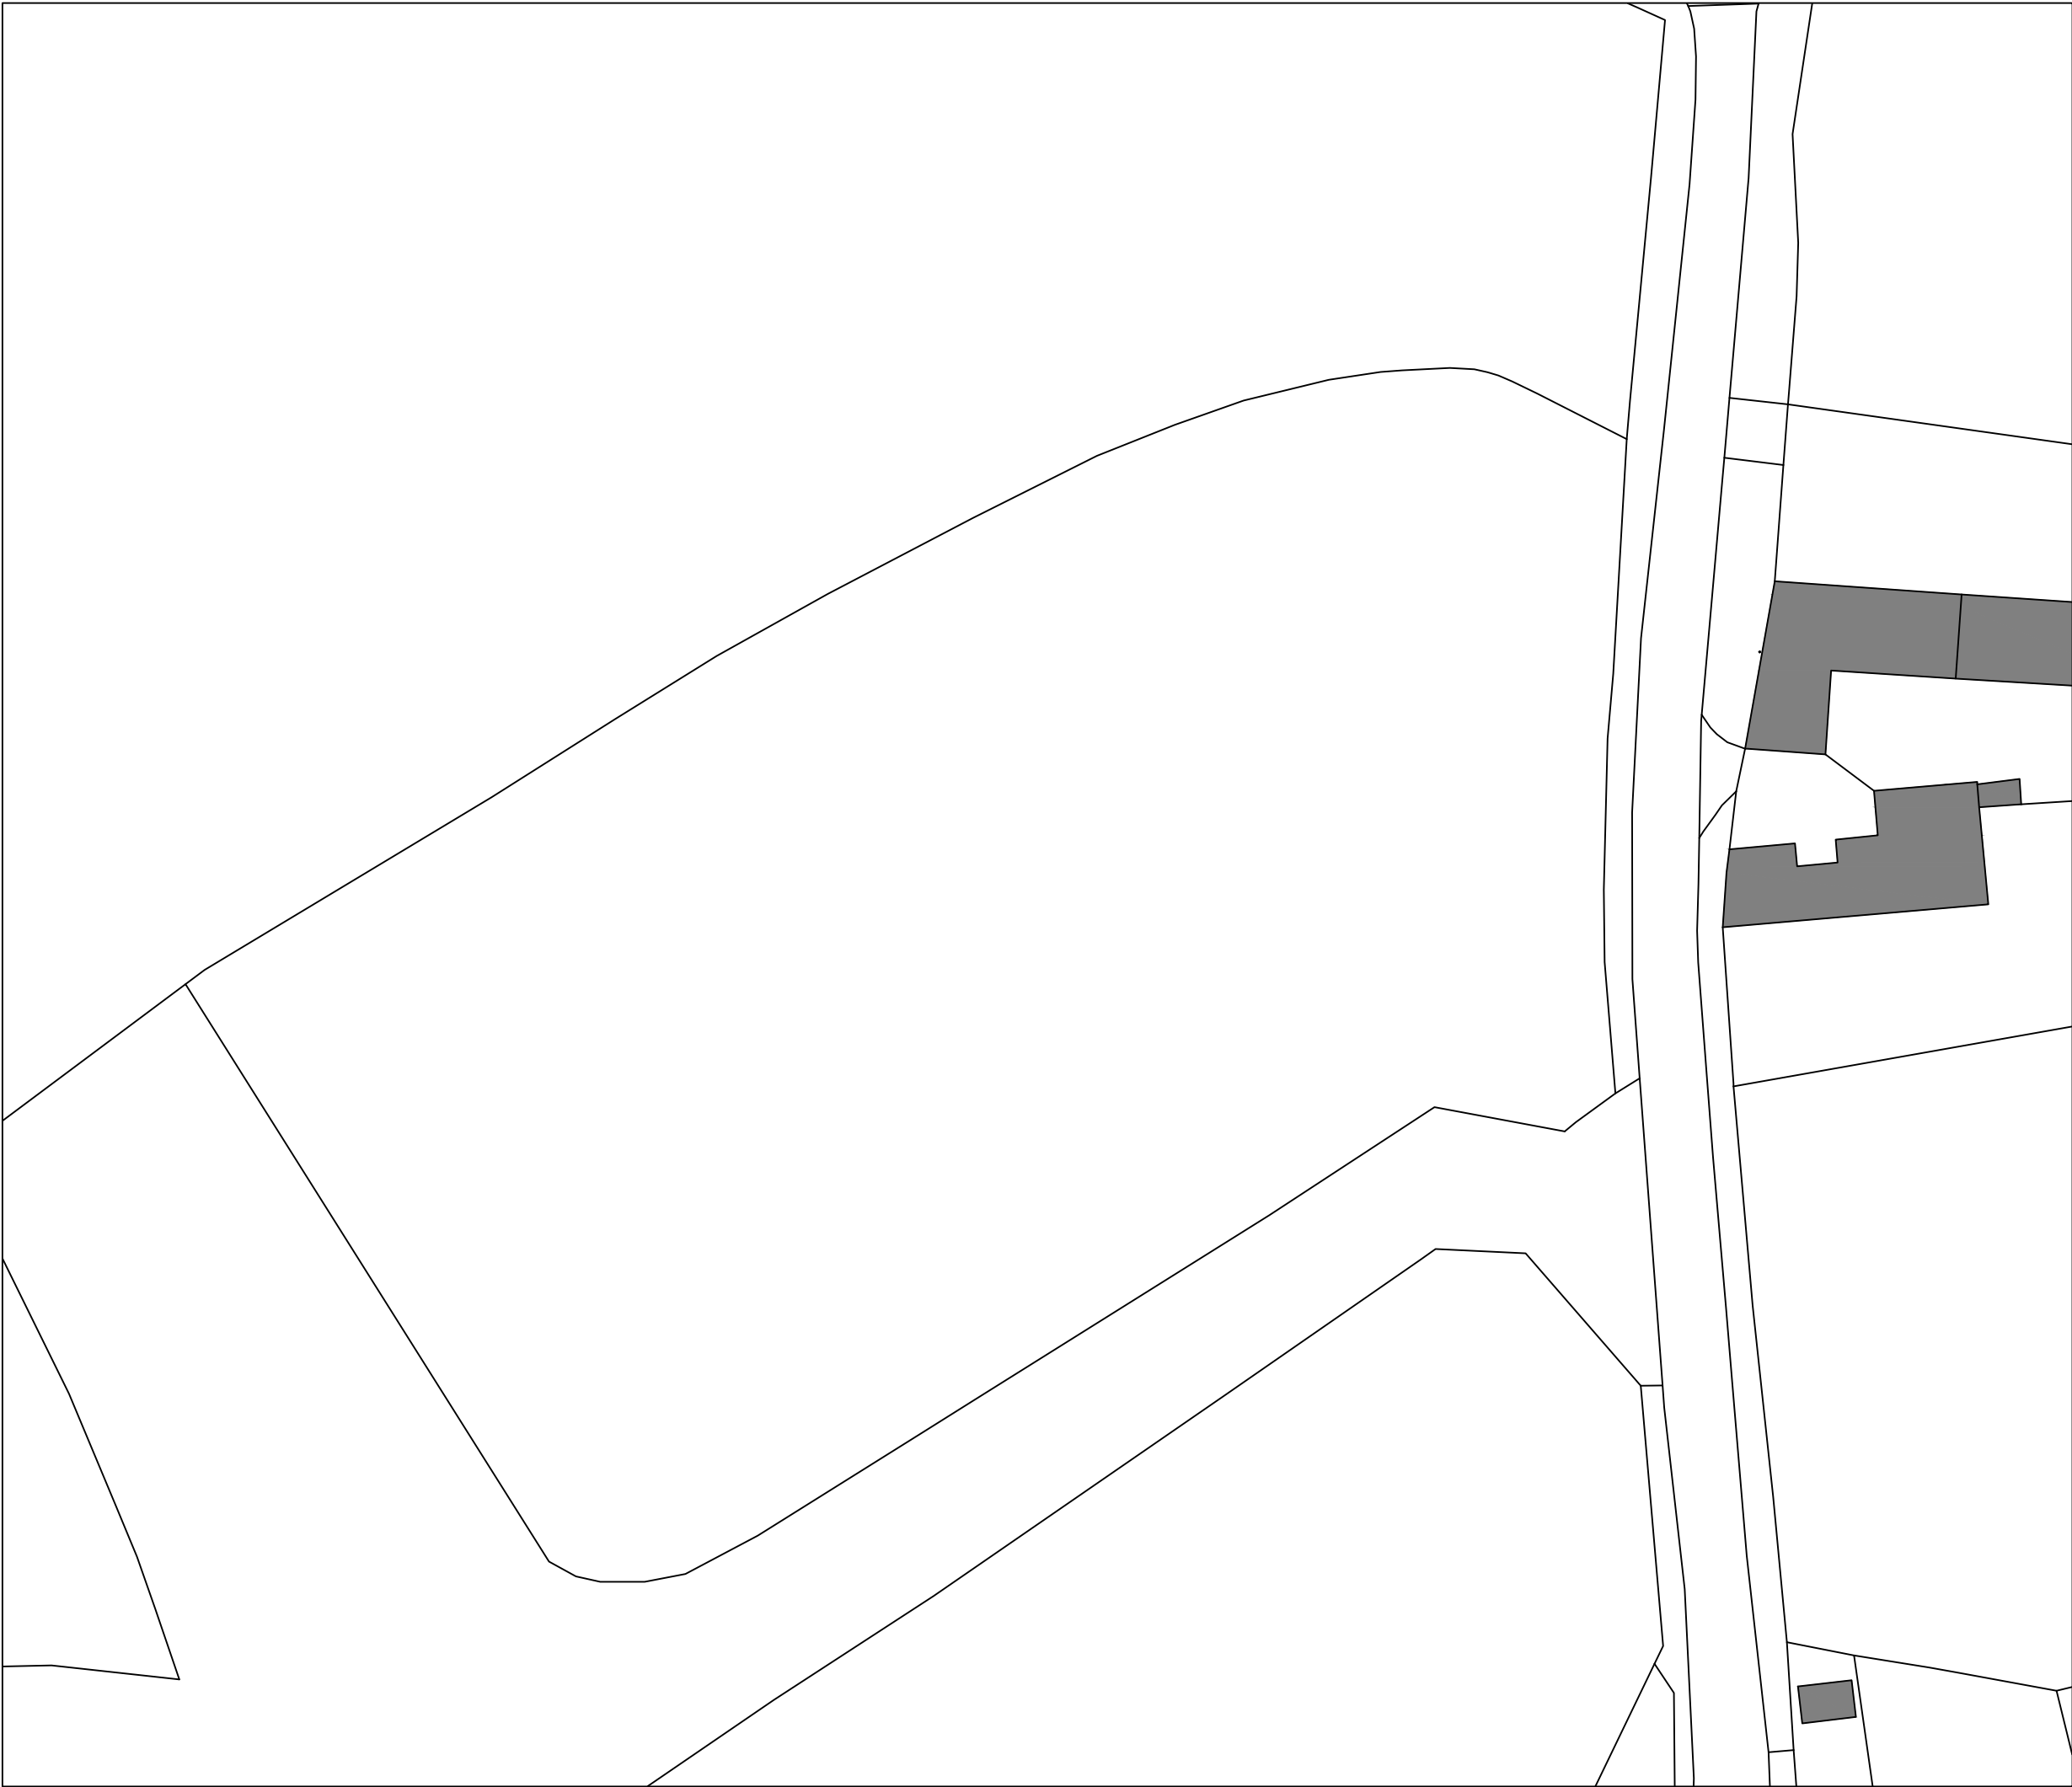

THIS DRAWING IS TO BE READ IN CONJUNCTION WITH ALL RELATED DRAWINGS. ALL DIMENSIONS MUST BE CHECKED AND VERIFIED ON SITE BEFORE COMMENCING ANY WORK OR PRODUCING SHOP DRAWINGS. THE ORIGINATOR SHOULD BE NOTIFIED IMMEDIATELY OF ANY DISCREPANCY. THIS DRAWING IS COPYRIGHT AND REMAINS THE PROPERTY ROGER PARRY & PARTNERS.

Rev	Description	Date	By
-	-	year/mm/dd	-.-



Residential - Agricultural - Commerical

Project	Proposed Ground Mounted Solar PV Panels		
Drawing Title	Existing Block Plan Sheet 1		
Location	Buckley Dairy, Fox View, Dry Hill Lane, Denby Dale, Huddersfield, HD8 8YN		
Client	Stephen Buckley		
Scale	1:500 @ A3		
Drawing No	76489 / RJC / 002	Rev	-
Drawn By	NB	Date	2022/06/22

HOGSTOW HALL, MINSTERLEY
SHREWSBURY, SHROPSHIRE. SY5 0HZ
Tel: 01743 791336 Fax: 01743 792770
E-mail: mail@rogerparry.net
Web address: www.rogerparry.net
Roger Parry & Partners LLP partnership no. OC312203
Registered Office Hogstow Hall, Minsterley, Shrewsbury, SY5 0HZ
Registered in England and Wales.
A list of members of the LLP is available at the above address.