


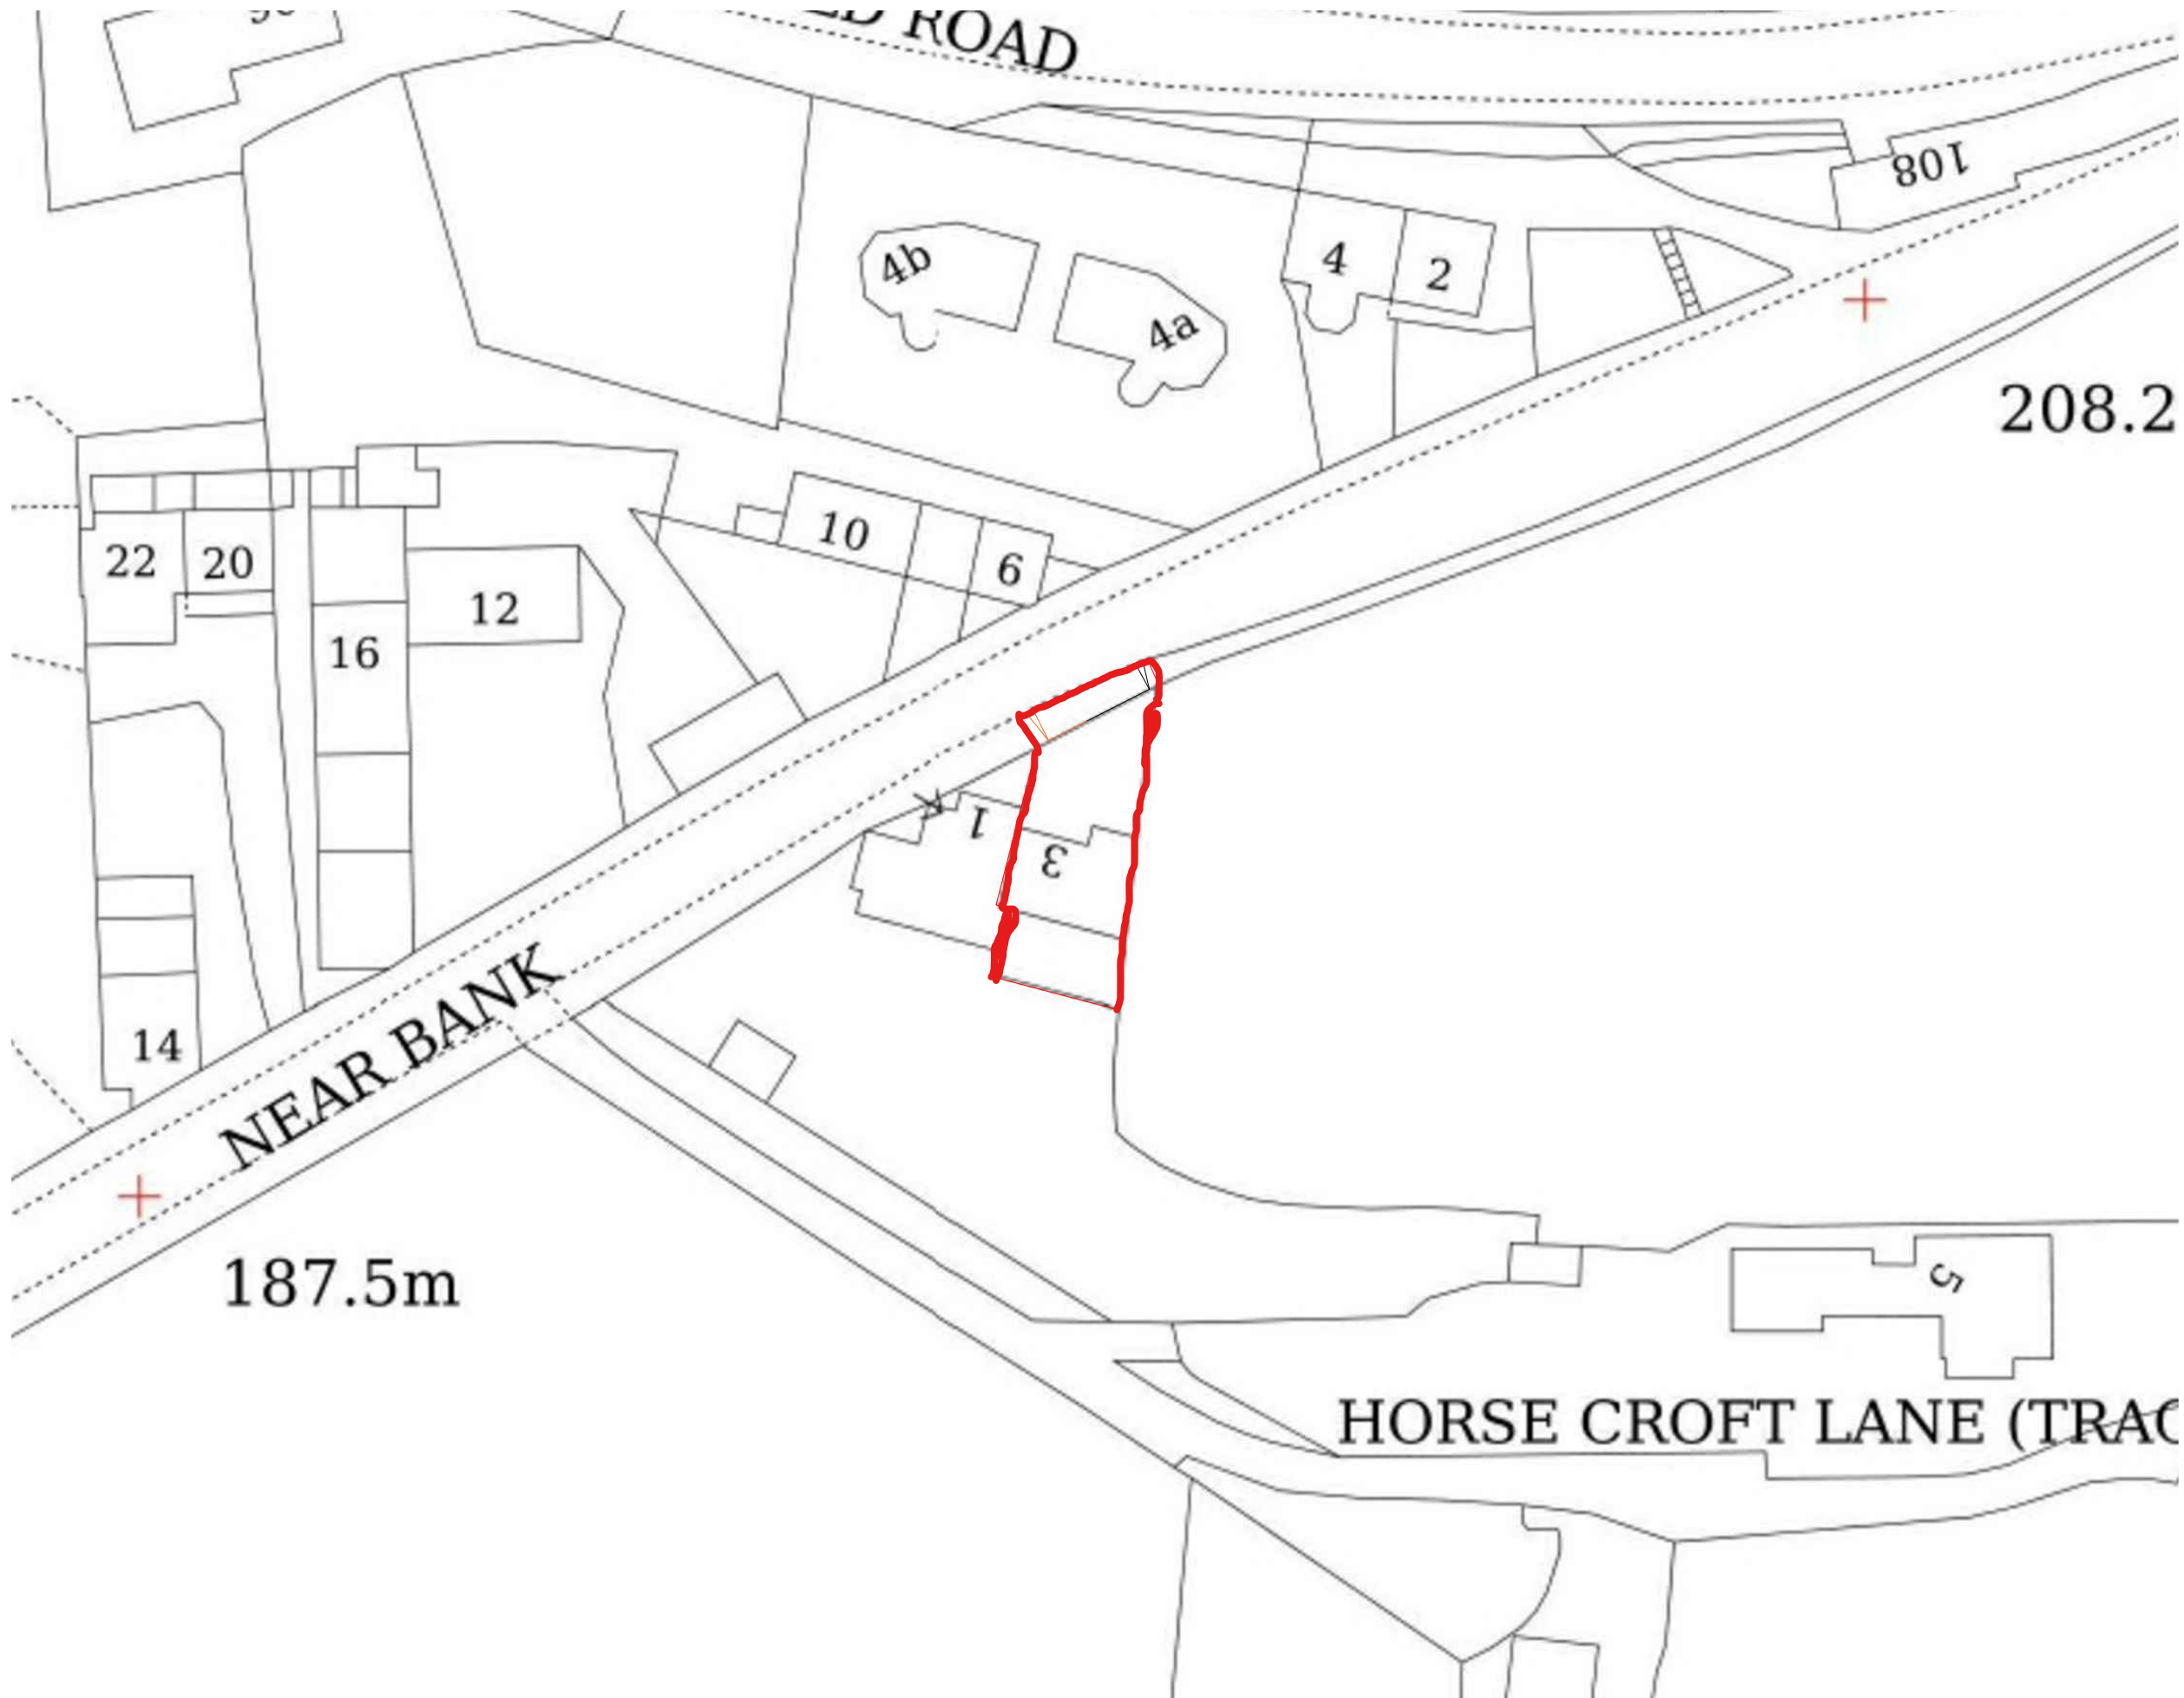

Any dimensions shown should be checked on site and discrepancies reported to the Architect prior to construction. Designs are not coordinated with engineer projects. Do not scale for construction purposes.

Block Plans are scaled from the Ordnance Survey Location Maps. Please see the licence number for the Os Maps in the Location Plans

Existing
Proposed



The Clubhouse, 50 Grosvenor Hill,
London W1K 3QTT
0203 581 1233
info@studiocharrette.co.uk
www.studiocharrette.co.uk

Drawing Name Proposed Block Plan	
Project Address 3 Near Bank, Shelley, Huddersfield, HD8 8LS	
Scale 1/500 at A3	Date 13.07.2022
Designer DG	Revision V2
Drawing No. 3NearBank_ProposedBlockPlan_V2	

Proposed Block Plan

