
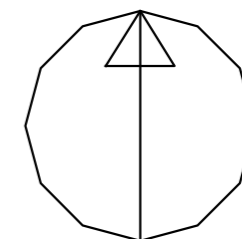


SuPplied by: www.ukmapcentre.com
 Serial No: 214864
 Centre Coordinates: 420939.419956
 Production Date: 31/05/2021 15:19:47

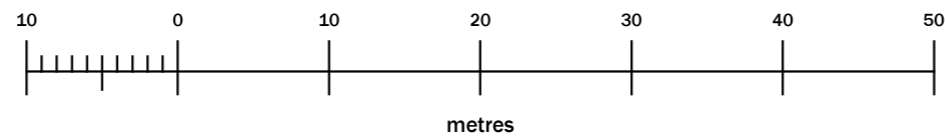


place for humans

**BLAKE HALL DRIVE,
MIRFIELD.**

**EXISTING
LOCATION PLAN**

SCALE: 1:500 @ A3

A3.0

DRAWN BY: **Joe Robertshaw**