



Copyright exist on the designs and information shown on this drawing. No part of this drawing can be reproduced without written confirmation of Heppenstalls. This drawing should only be used for the purpose was issued for and should not be used for construction unless it is marked for construction. Heppenstalls must be notified should any discrepancies be found.


Revision

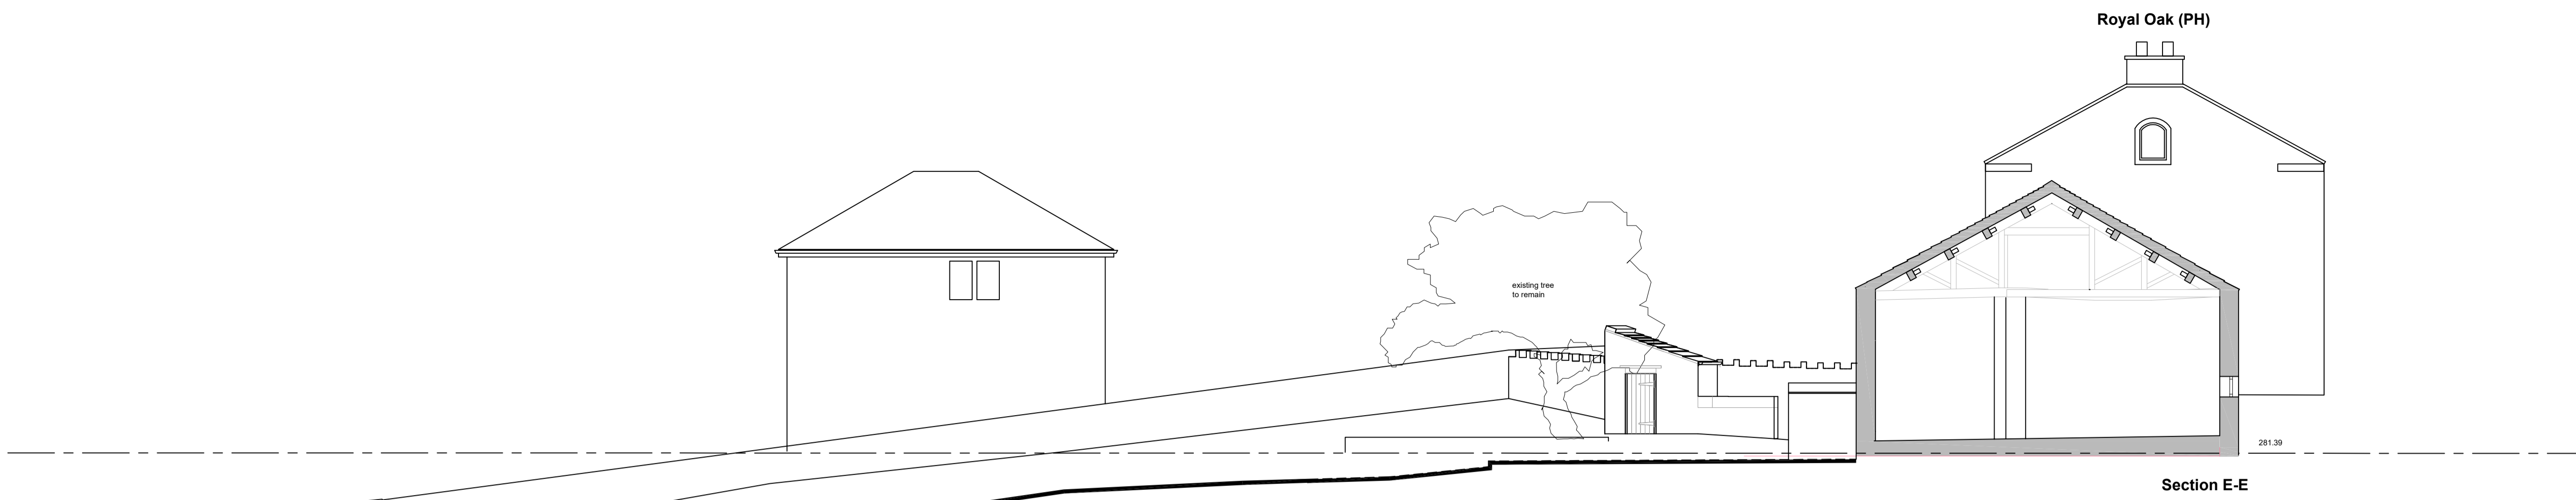


Section E-E

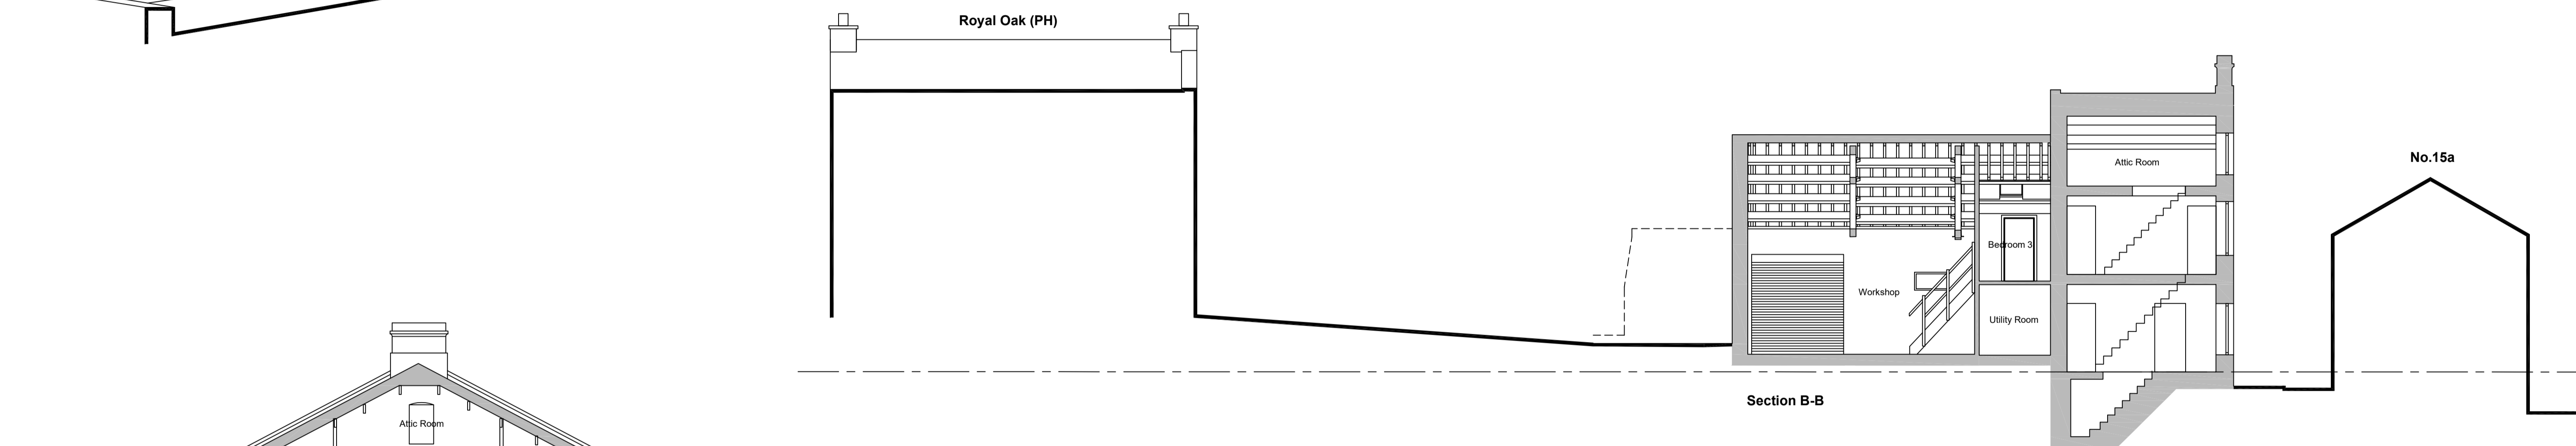


Section B-B

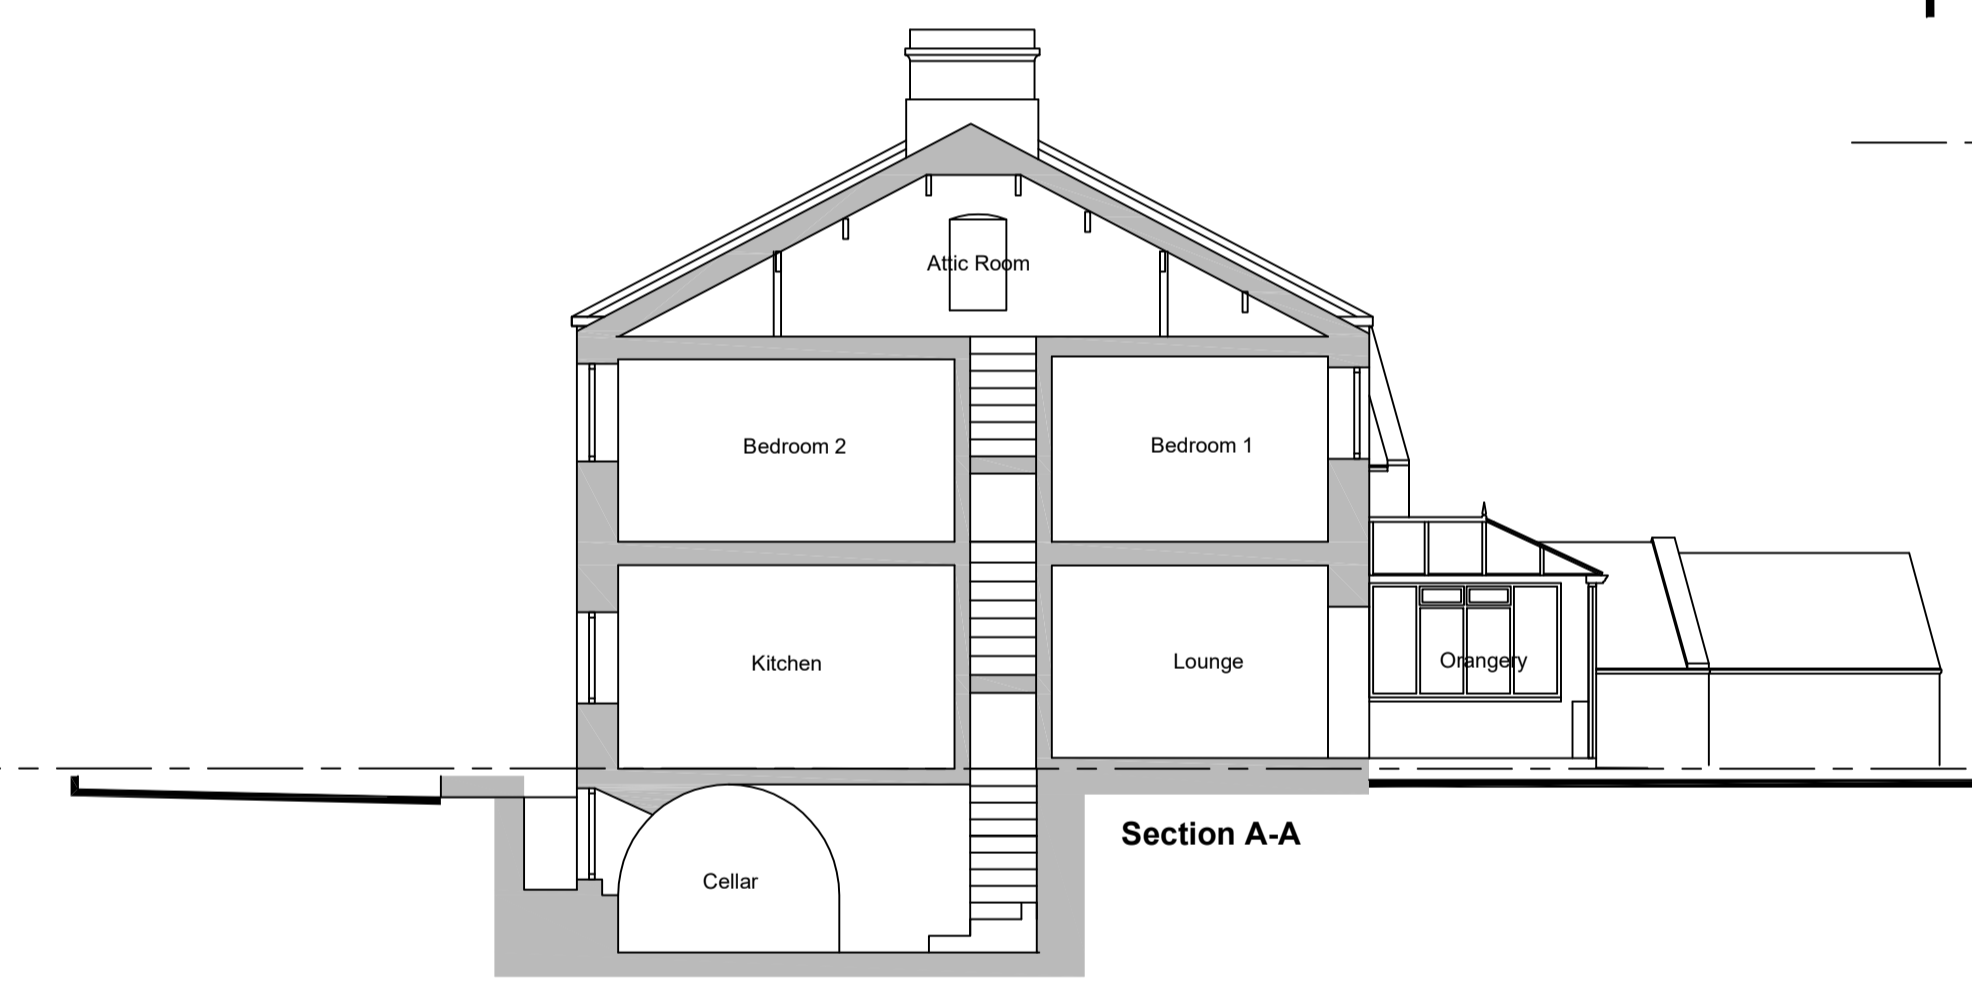


Section A-A

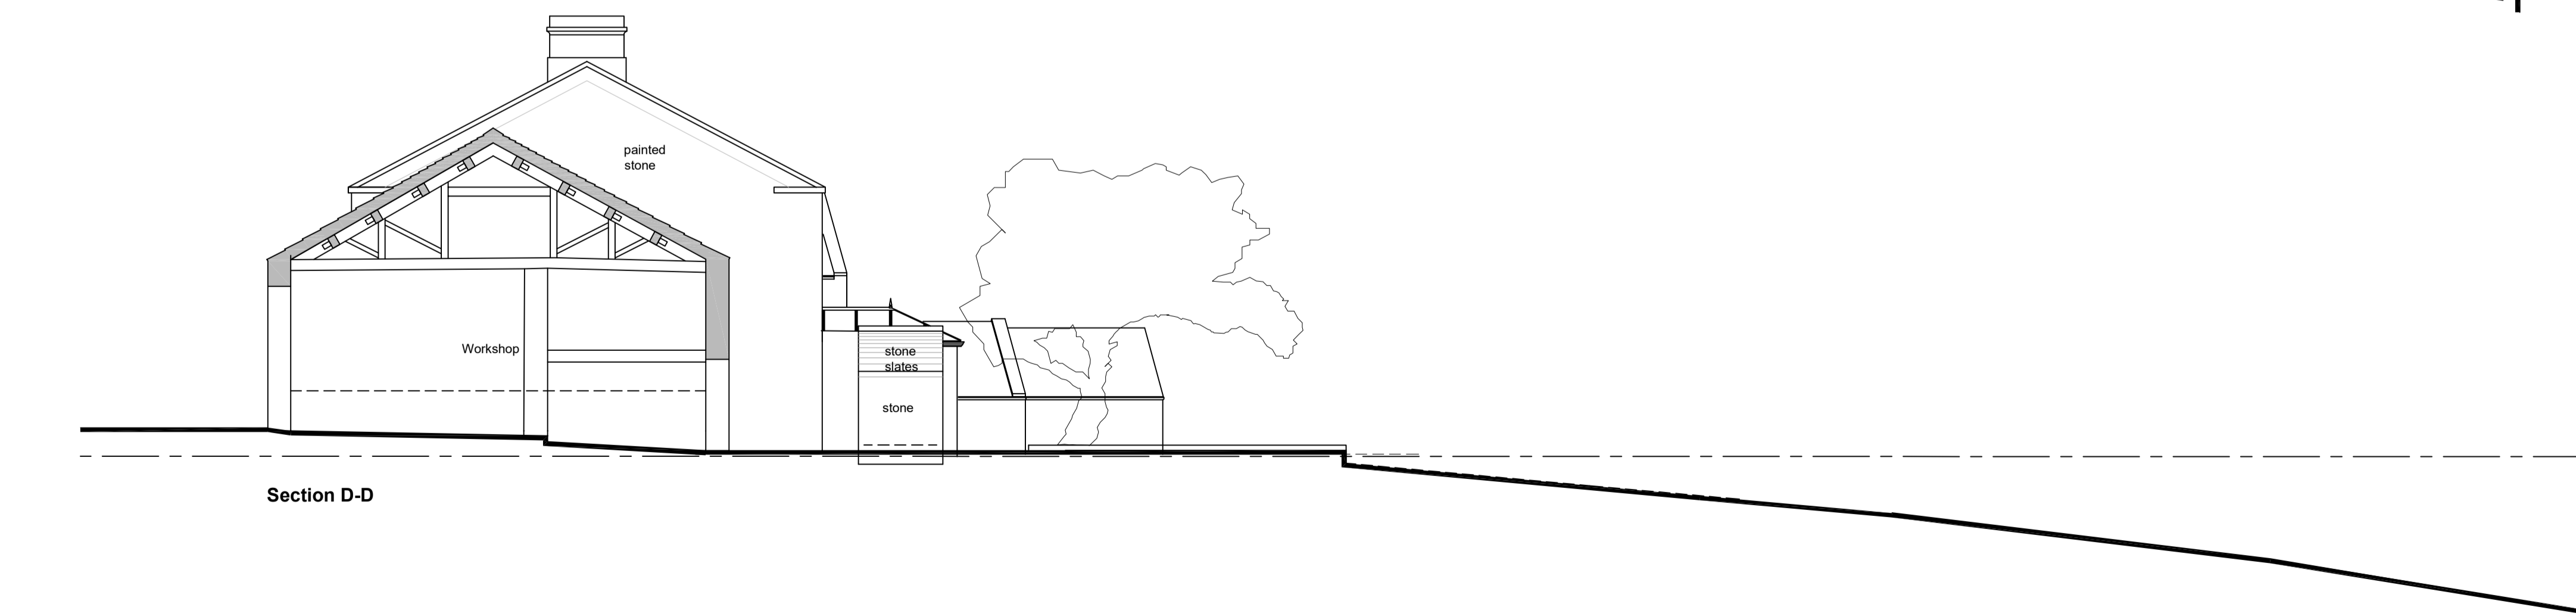

Section D-D

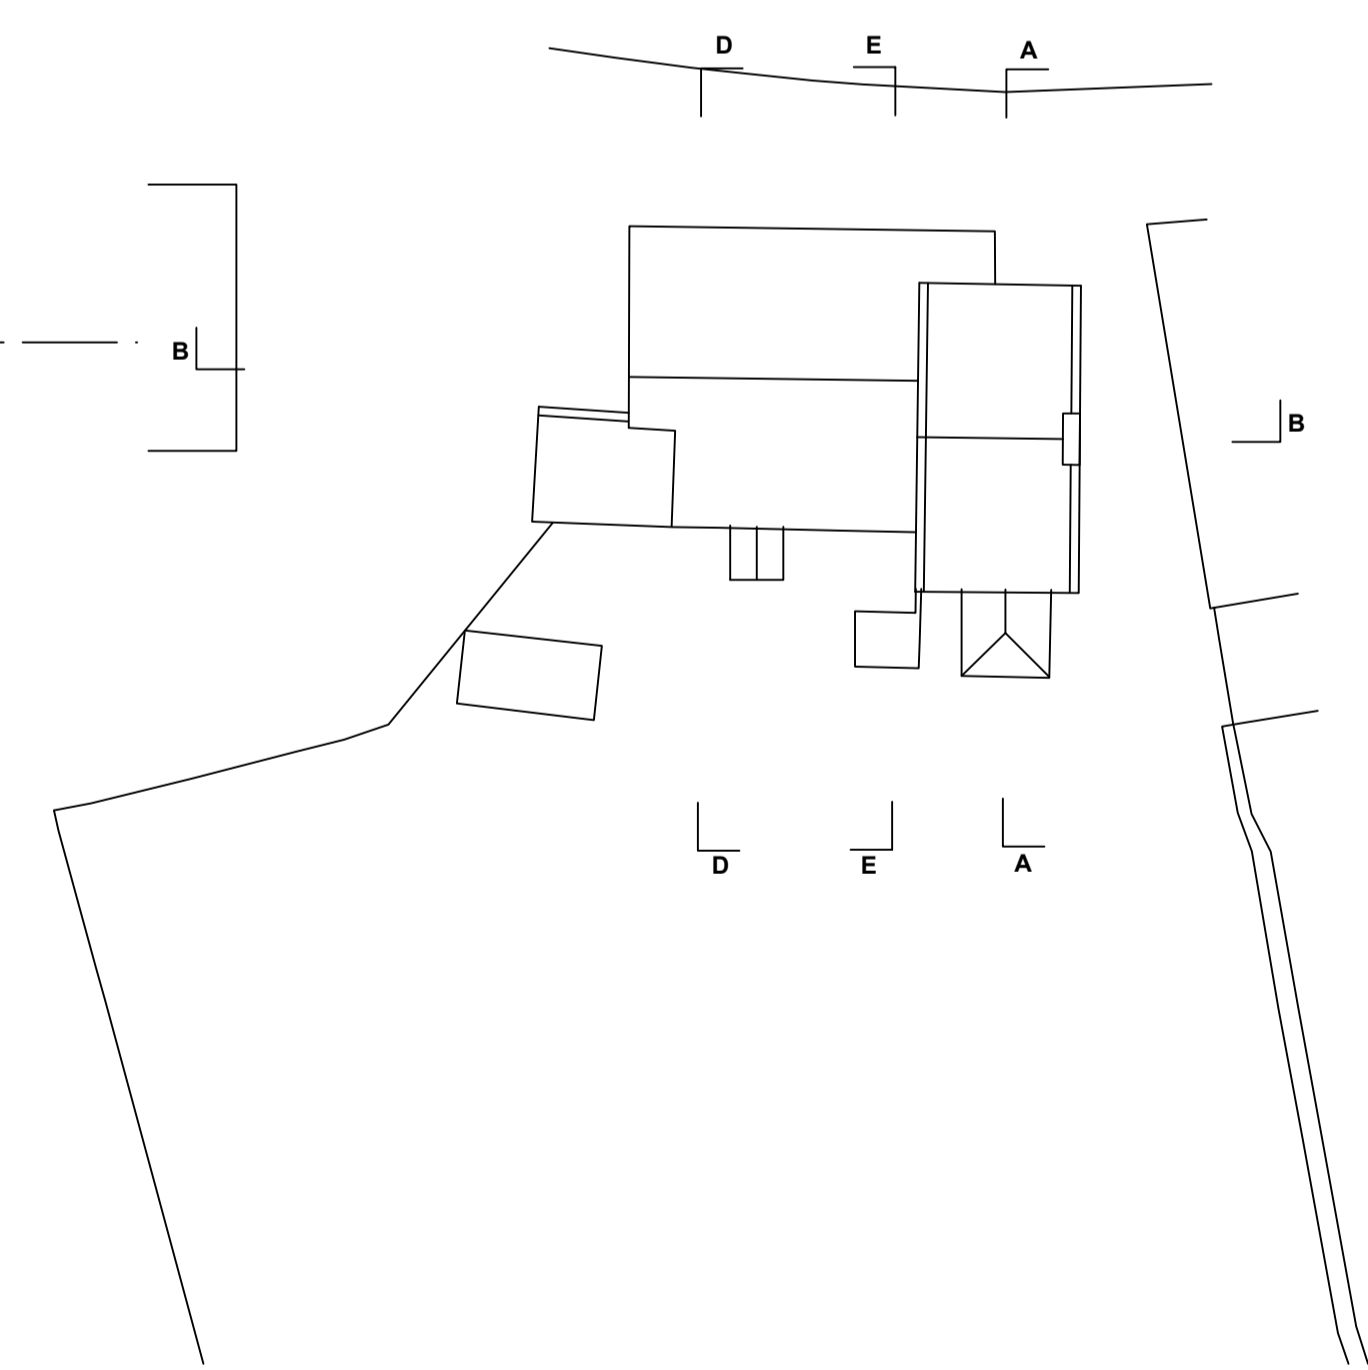

17 Towngate Existing Sections

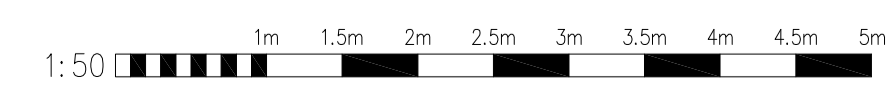

Based on Architectural and Heritage Scanning drawing no.21-XX-001 and Ellam Land Surveys drawing no.8405_2D/1

Client
Mr & Mrs T.Fleming
Project
17 Towngate, Upperthong

Drawing
Existing Sections

Number
4416-01-06
Date
06/2022
Scale @ A1
As Marked

HEPPENSTALLS
Chartered Architects & Surveyors

Architecture
Surveying
Planning
Project Management

RIBA
Allisons buildings, 135 Armitage Road Millsbridge,
Huddersfield, HD3 4JY
projects@heppenstalls.net

RICS
tel 01484 658411
www.heppenstalls.net

Planning Application