
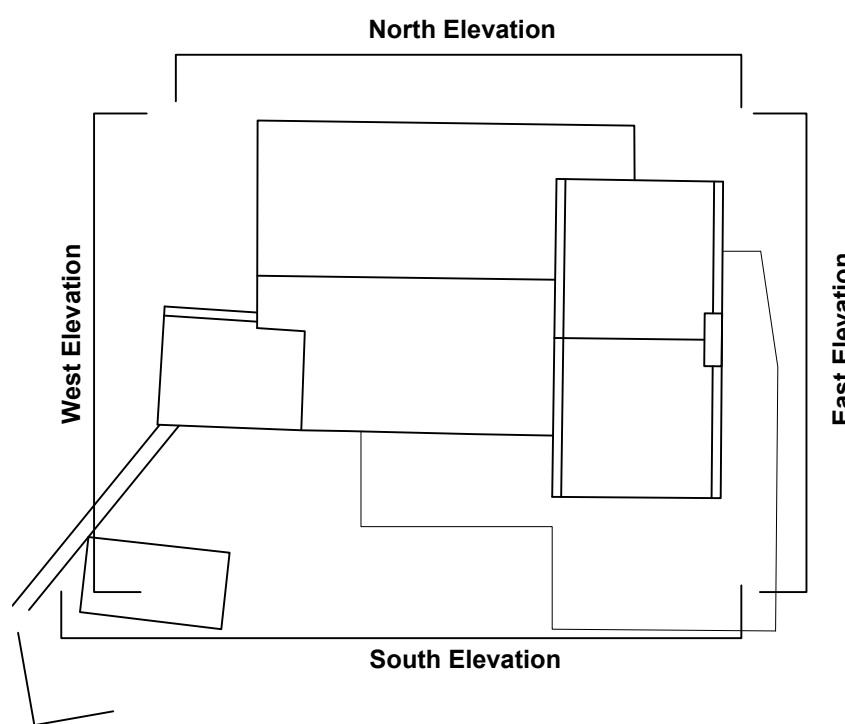
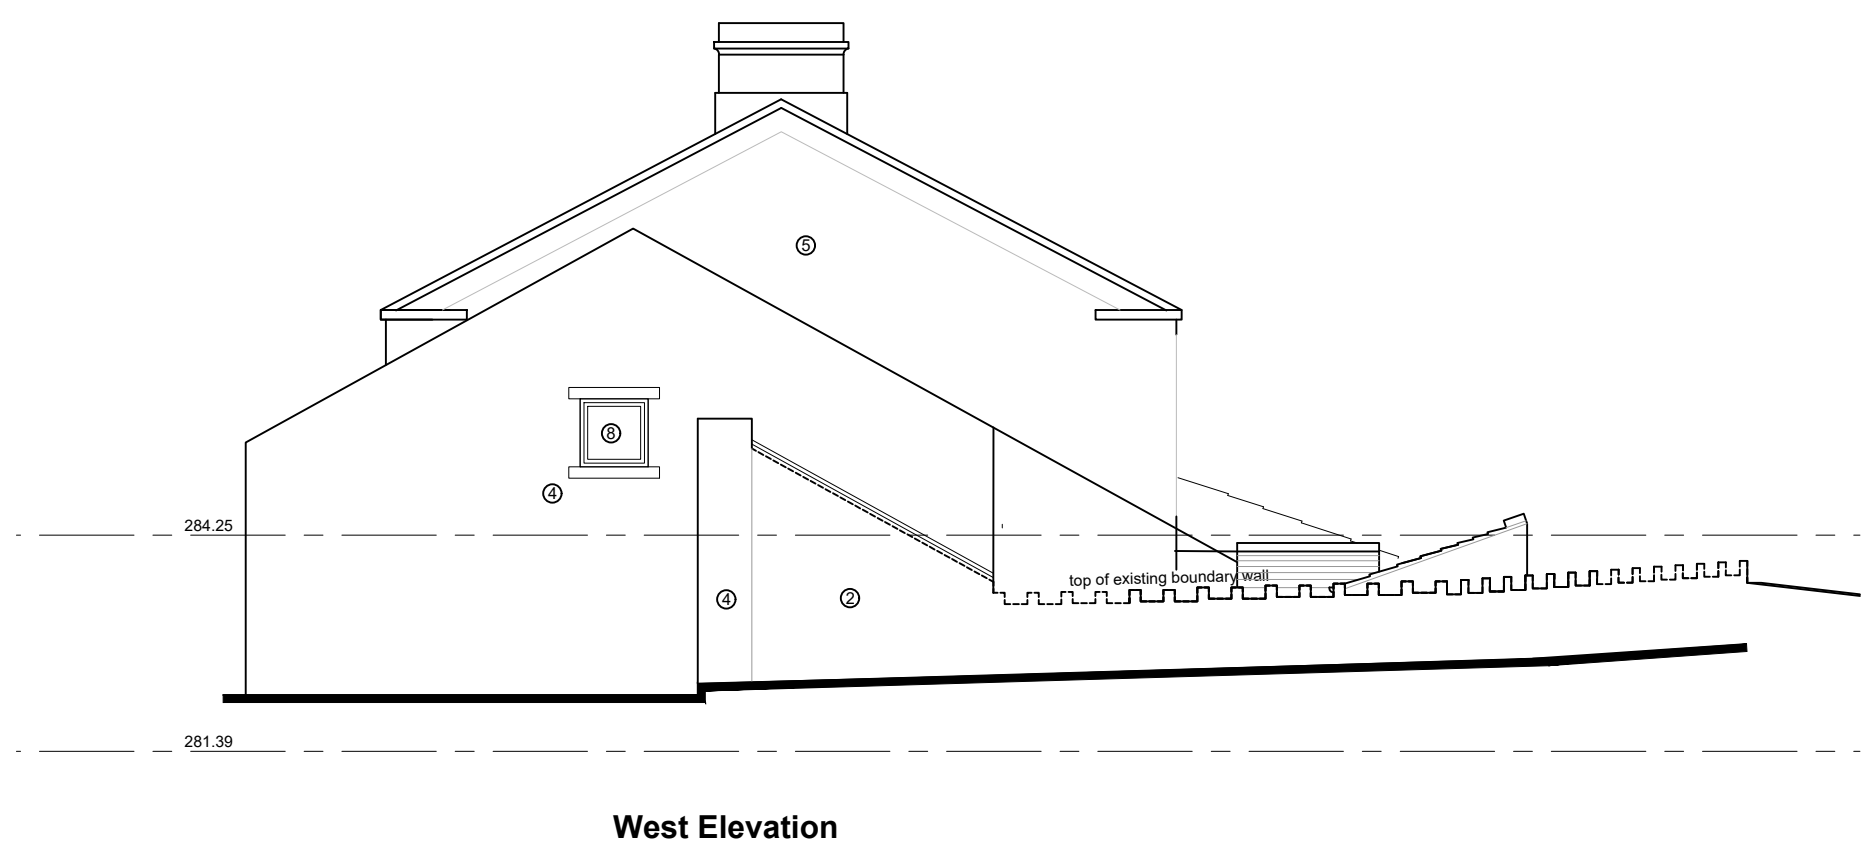
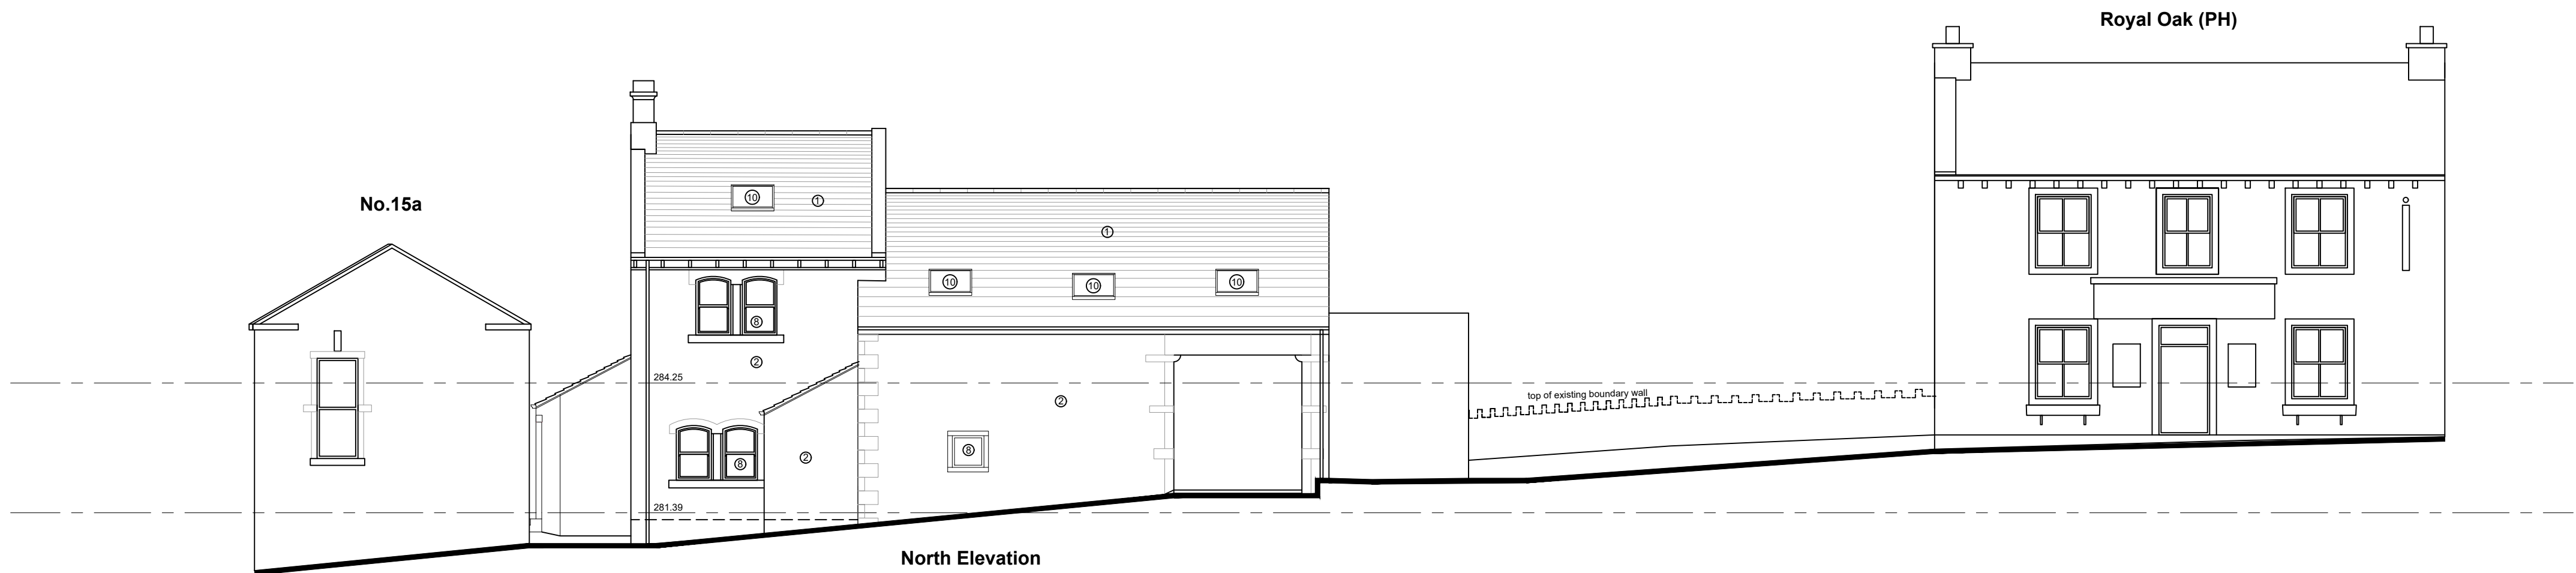


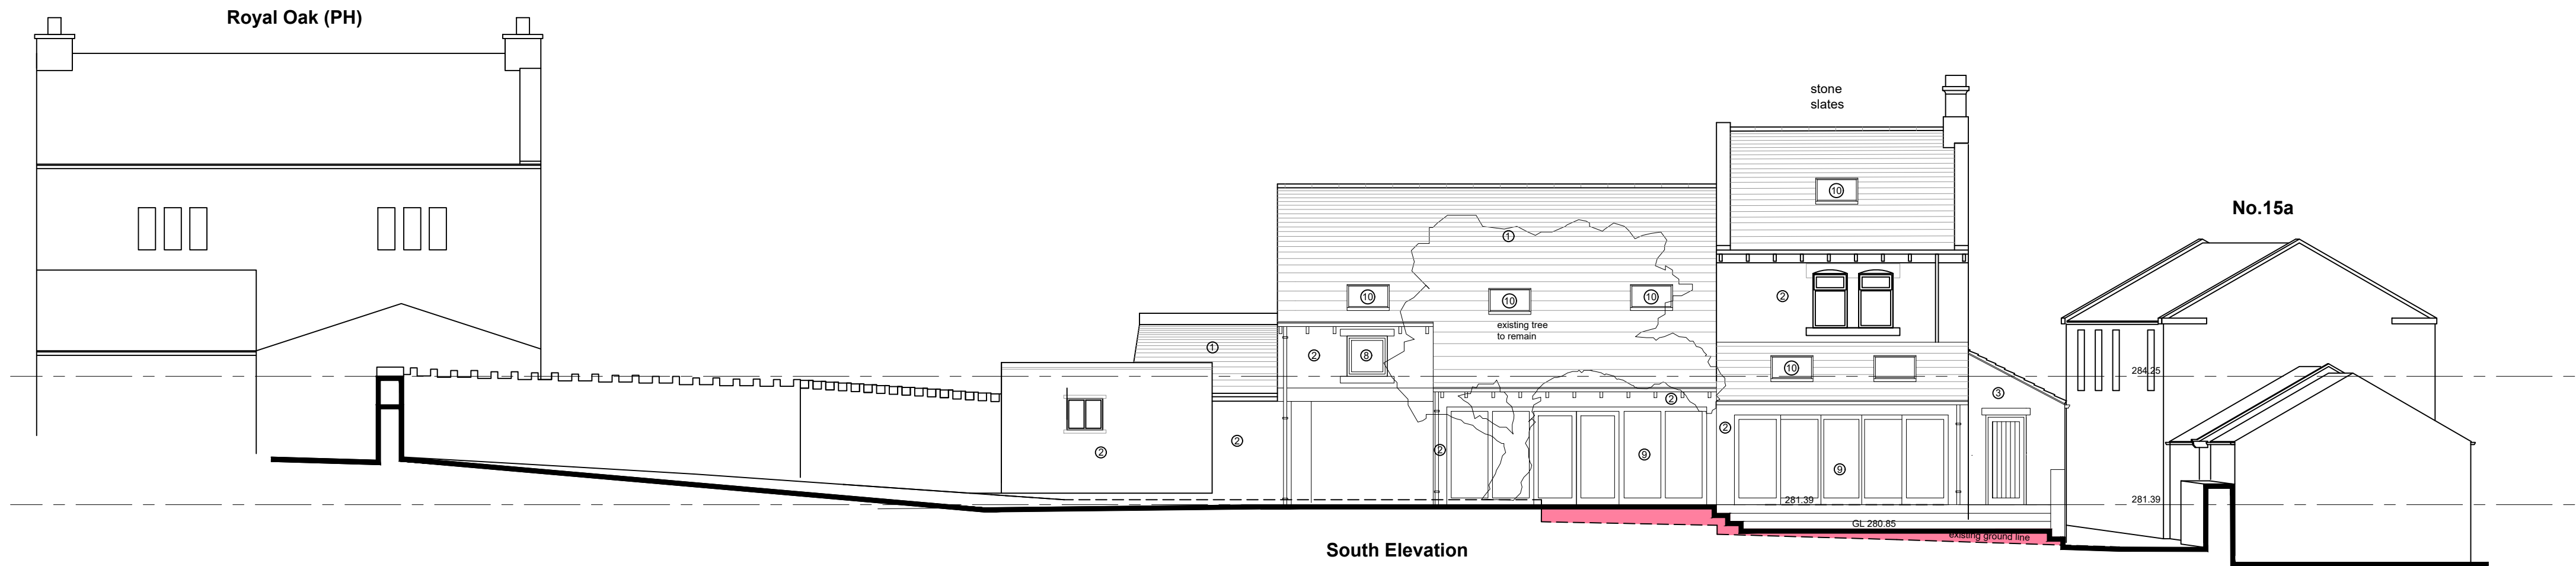

17 Towngate Proposed Elevations

1:50 1m 1.5m 2m 2.5m 3m 3.5m 4m 4.5m 5m

Material Notes

- ① Stone slates
- ② Stone
- ③ Render
- ④ Painted stone
- ⑤ Painted render
- ⑥ Existing Timber window to remain
- ⑦ Existing PVC window to be replaced in oak
- ⑧ Timber door/window
- ⑨ Oak window/door
- ⑩ Velux Conservation roof window
- ⑪ Painted timber or aluminium fascia
- ⑫ Extensive green roof
- ⑬ Powder painted sectional overhead door
- ⑭ Existing dry stone boundary retaining wall to be extended upwards to 1.8m above PH car park

Existing Structure

Proposed Structure

Based on Architectural and Heritage Scanning drawing no.21-XX-001 and Ellam Land Surveys drawing no.8405_2D/1

Client
Mr & Mrs T.Fleming
Project
17 Towngate, Upperthong
Alterations & Extension

Drawing
Planning Application
Proposed elevations and sections

Number
4416-06-05a
Date
04/2023
Scale @ A1
As Marked