


7A HILLSIDE - GARDEN ROOM - ELEVATION - REAR (FROM BACK WALL OF HOUSE)

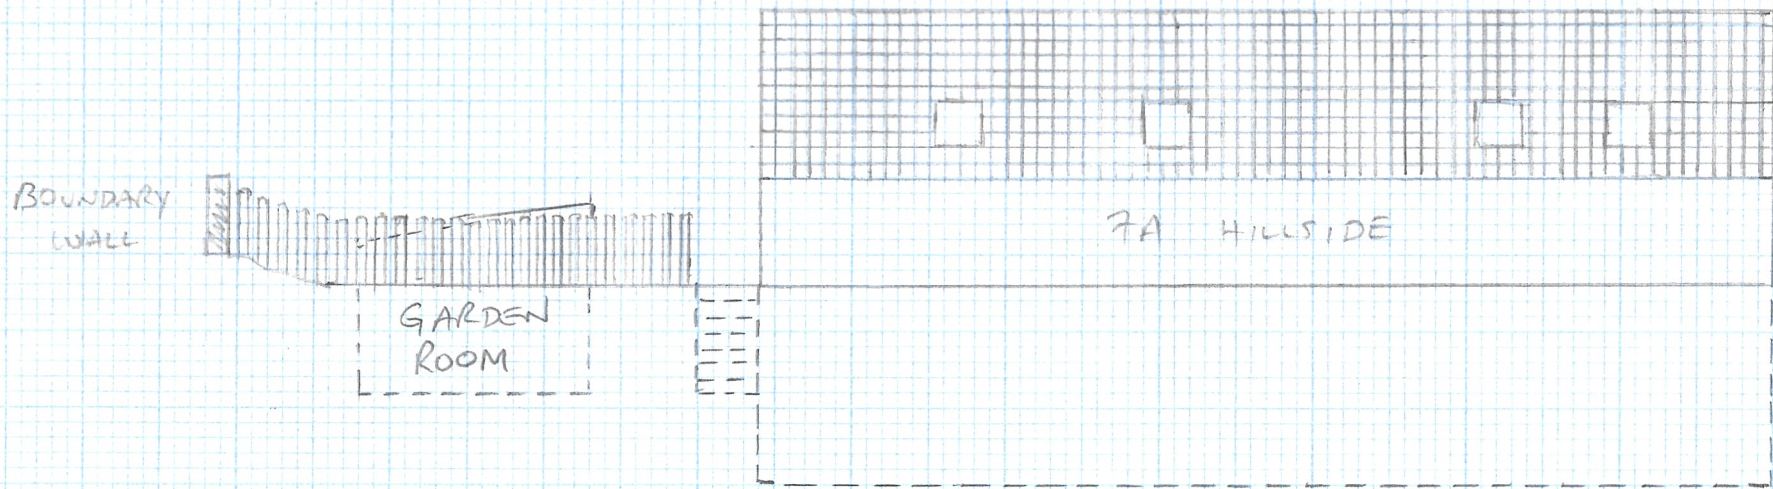

SCALE 1:100 AT H4