



Archi-tekt


PARTNERSHIP

communication comes in many forms

All dimensions, tolerances and references to be checked on site prior to the commencement of construction and any discrepancy should be reported to the site manager / contractor and verified with the Architect before proceeding with the works.

Where an item is covered by drawings to different scales the larger scale drawing is to be worked to.

Do not scale drawing. Figured dimensions to be worked to in all cases. This drawing may not be reproduced in any part or form without written consent. All copyrights reserved. Metric drawing. All Imperial dimensions (if any) are approximate.

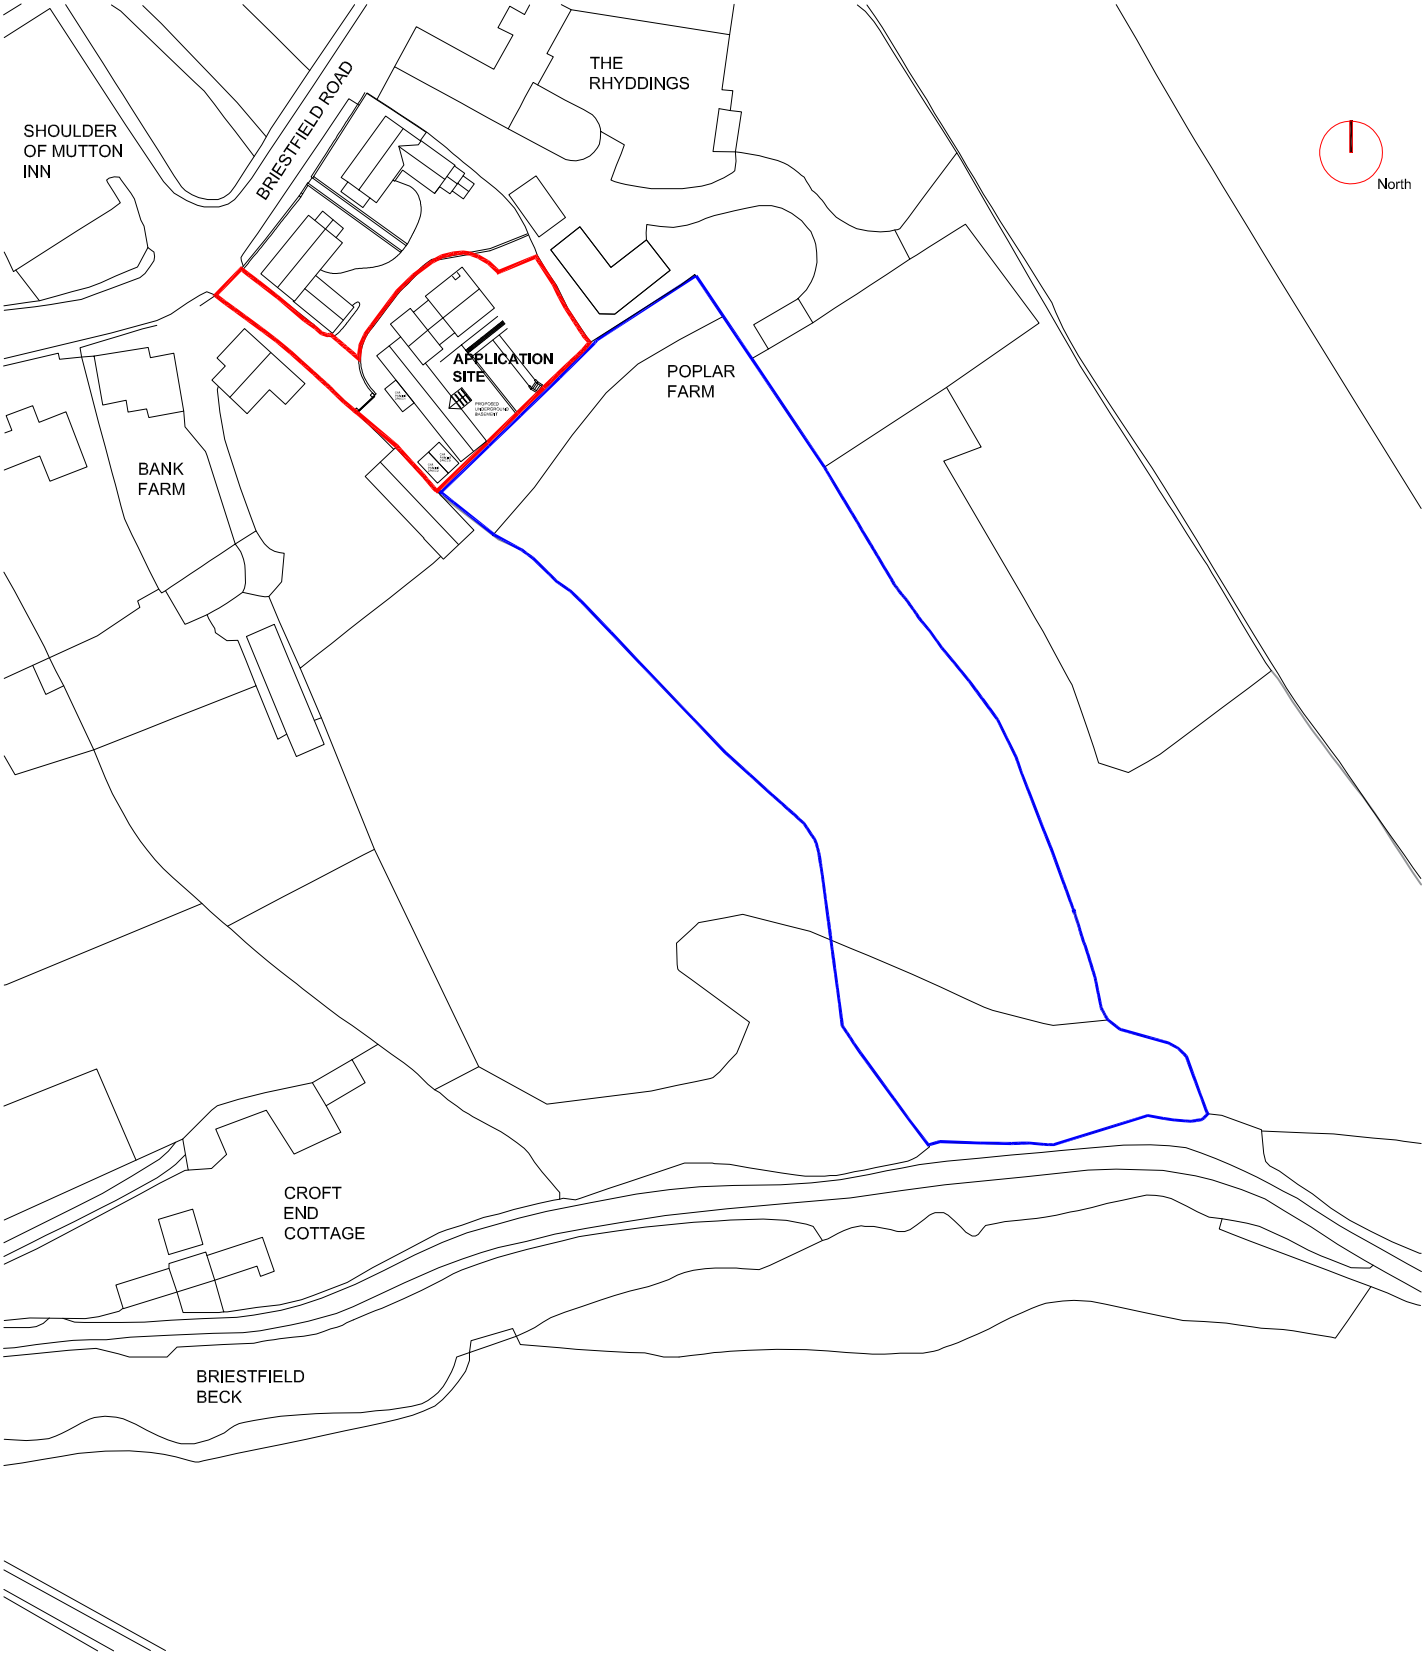

77 Franks Road Edgbaston Birmingham B16 8SP
E-mail: info@archi-tekt.co.uk www.archi-tekt.co.uk

scale	1:1250@A3	purpose of issue	PLANNING
date	08/22	project	Meadow View
DP		location	Briestfield Road, Breistfield, WF12 0PA
revision	N2022-015-012D	drawing	Proposed Site Plan Revised



Royal Institute of British Architects

This drawing and the building works depicted are the copyright of the Architect and may not be reproduced except by written permission. The drawing must be read and checked against any specialist drawings and information provided prior to the commencement of construction. Do not scale points. Figured dimensions only to be taken from this drawing. The contractor is responsible for checking dimensions, tolerances and references. Any discrepancy to be verified with the Architect before proceeding with the works.