

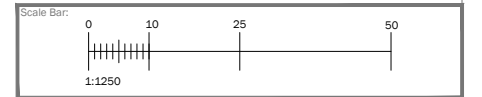


Copyright of this drawing remains the sole property of Domus Architecture unless otherwise assigned in writing. Do not scale from this drawing, figured dimensions are to be worked in all cases with any discrepancies reported to Domus prior to commencement of any work. Only the original drawing should be relied on.

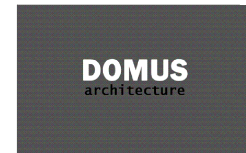

Revision	Date	Description	Checked

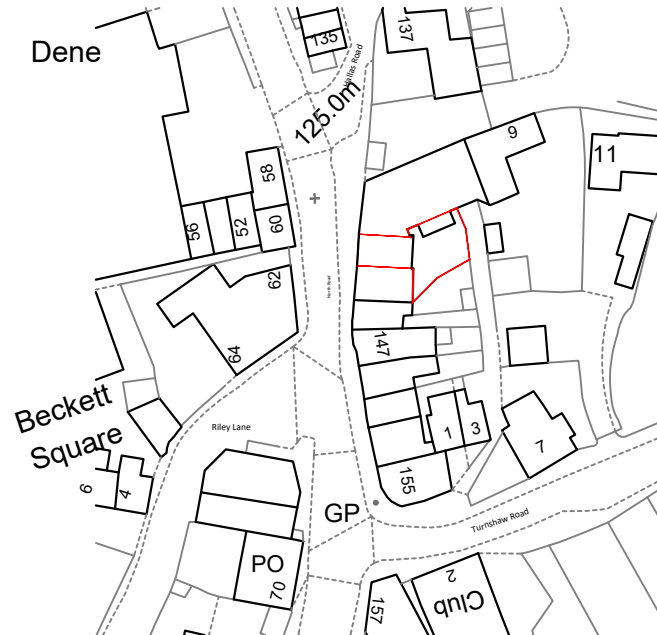

One Campbell Street  
Leeds  
LS28 6DP

T: 0113 256 77732  
E: info@domusarchitecture.co.uk  
W: domusarchitecture.co.uk

Project: Additions and Alterations to form Bar & Bistro

Site Address: 141 North Road Kirkburton HD8 ORR

Client: Mr Bilton

Title: Site Location Plan

Date: September 2020	Scale: 1:1250 @ A4	Checked: PS
Project: 1801	Dwg No: A1-01	Revision: -