


Copyright of this drawing remains the sole property of Domus Architecture unless otherwise assigned in writing. Do not scale from this drawing. figured dimensions are to be worked in all cases with any discrepancies reported to Domus prior to commencement of any work. Only the original drawing should be relied on.



Revision	Date	Description	Checked
A	11/03/21	Updated to show proposed building plan and note added to confirm level of external seating.	PS
B	08/10/22	Red line boundary added. Note added to make boundary fencing solid	PS

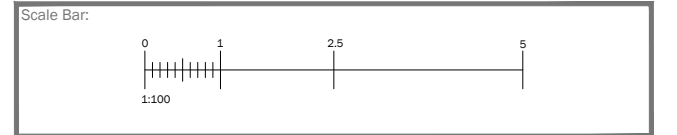



One Campbell Street
Leeds
LS28 6DP

T: 0113 256 7732
E: info@domusarchitecture.co.uk
W: domusarchitecture.co.uk

Project: Additions & Alterations to form Bar & Bistro

Site Address: 141 North Road
Kirkburton HD8 ORR

Client: Mr Bilton

Title: Proposed Block Plan

Date: February 2021	Scale: 1:100 @ A3	Checked: PS
Project: 1801	Dwg No: A1-02	Revision: B