
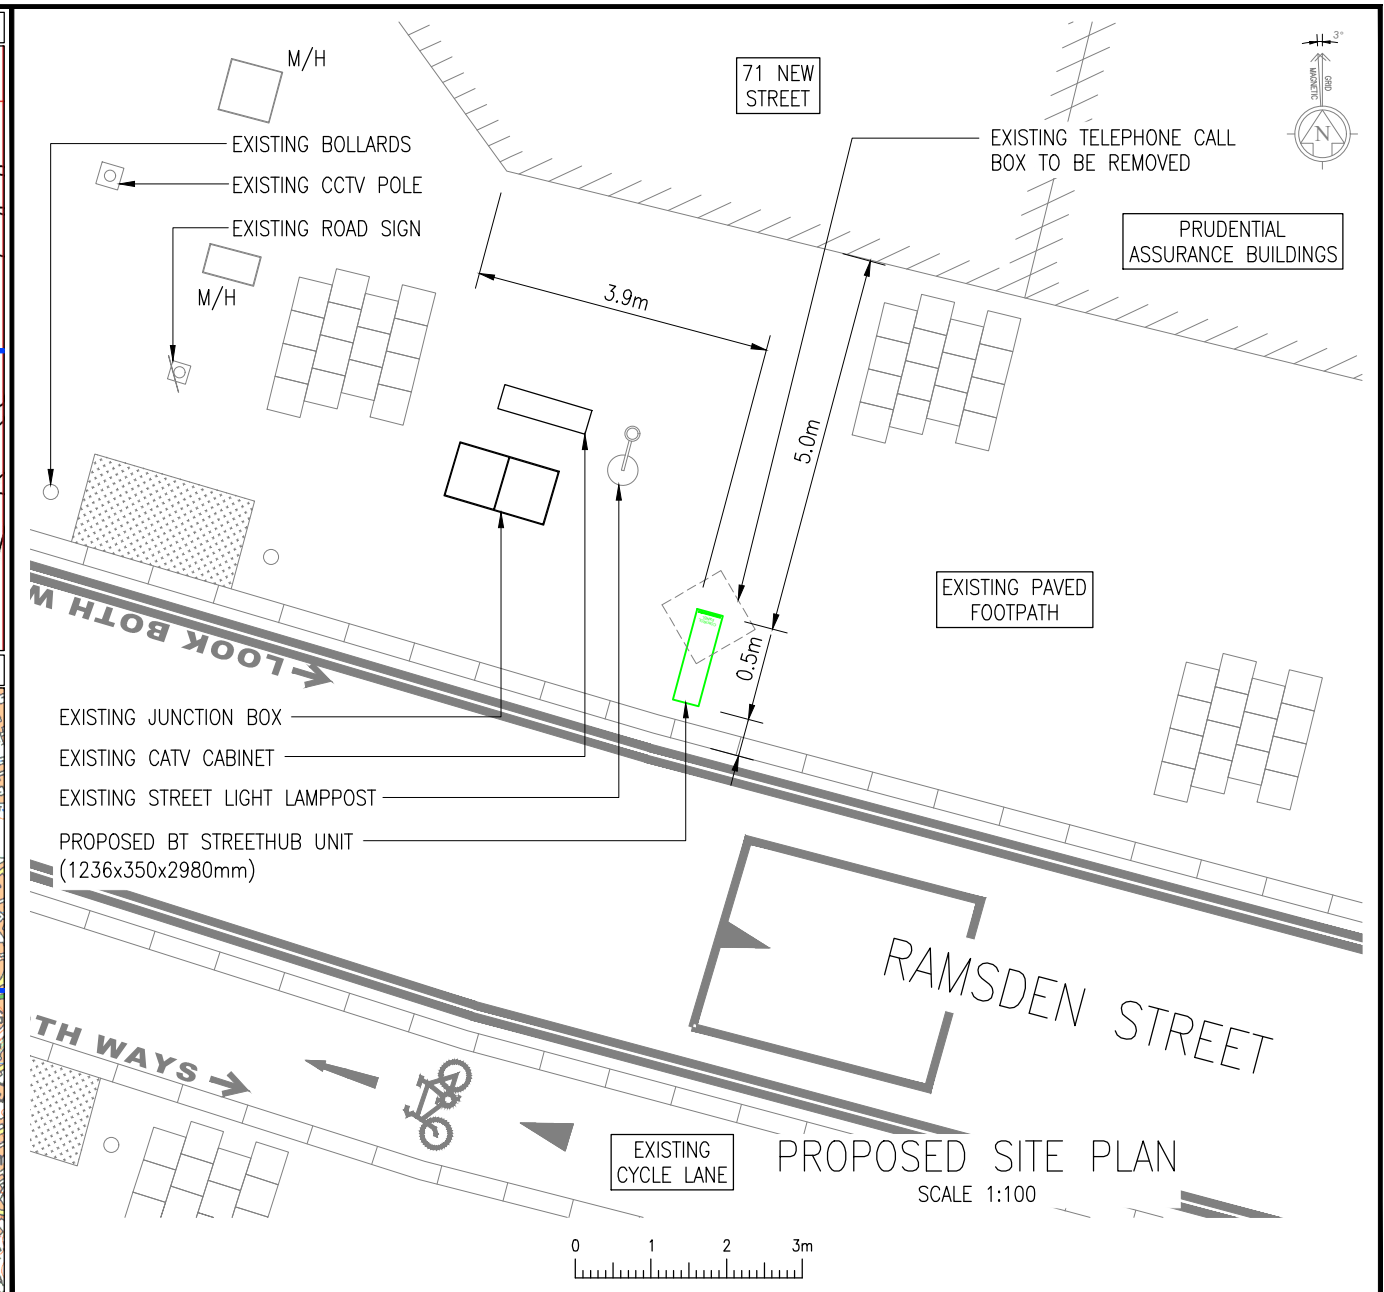
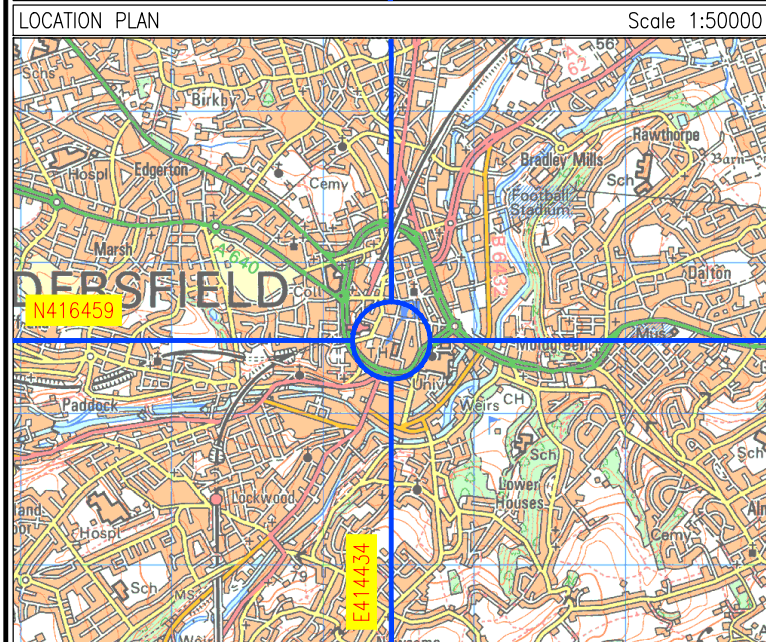


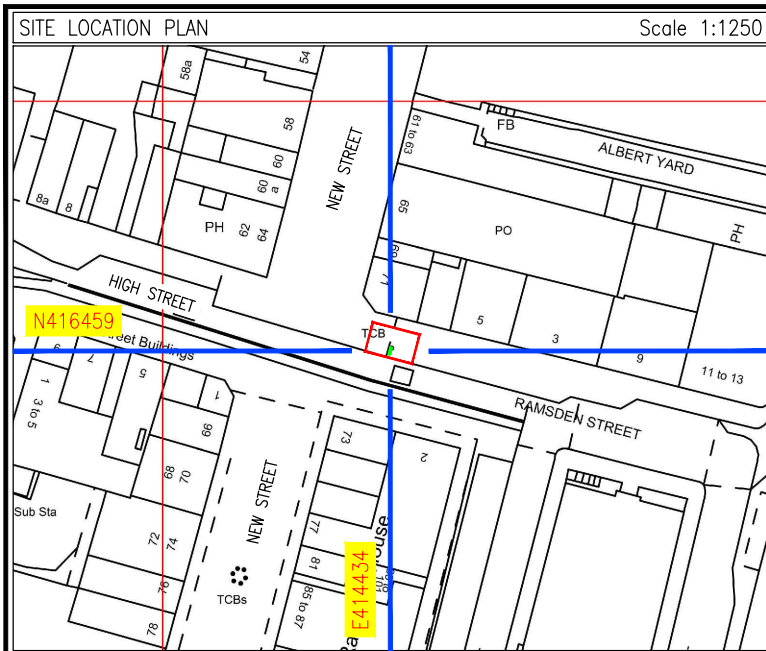

BT StreetHub

A	FIRST ISSUE					AGM	16.08.22
REV	DESCRIPTION					BY	DATE
SCALE AS SHOWN WHEN PRINTED AT A4	DRAWN	APS	CHECKED	AGM	ALL DIMENSIONS IN METRES U.N.O.		
	DATE	12.08.22	DATE	16.08.22			
LOCATION PLAN - Digital Mapping Solutions from Dotted Eyes. © Crown Copyright 2021. All rights reserved Licence number 100019918							
SITE BLOCK PLAN - Digital Mapping Solutions from Promap © Crown Copyright 2021. All rights reserved Licence number 100022432							

DRAWING TITLE
BT STREETHUB
HUD-225

ADDRESS
FOOTPATH OPPOSITE
2/4 RAMSDEN STREET
HUDDERSFIELD
HD1 2SZ

REV A