




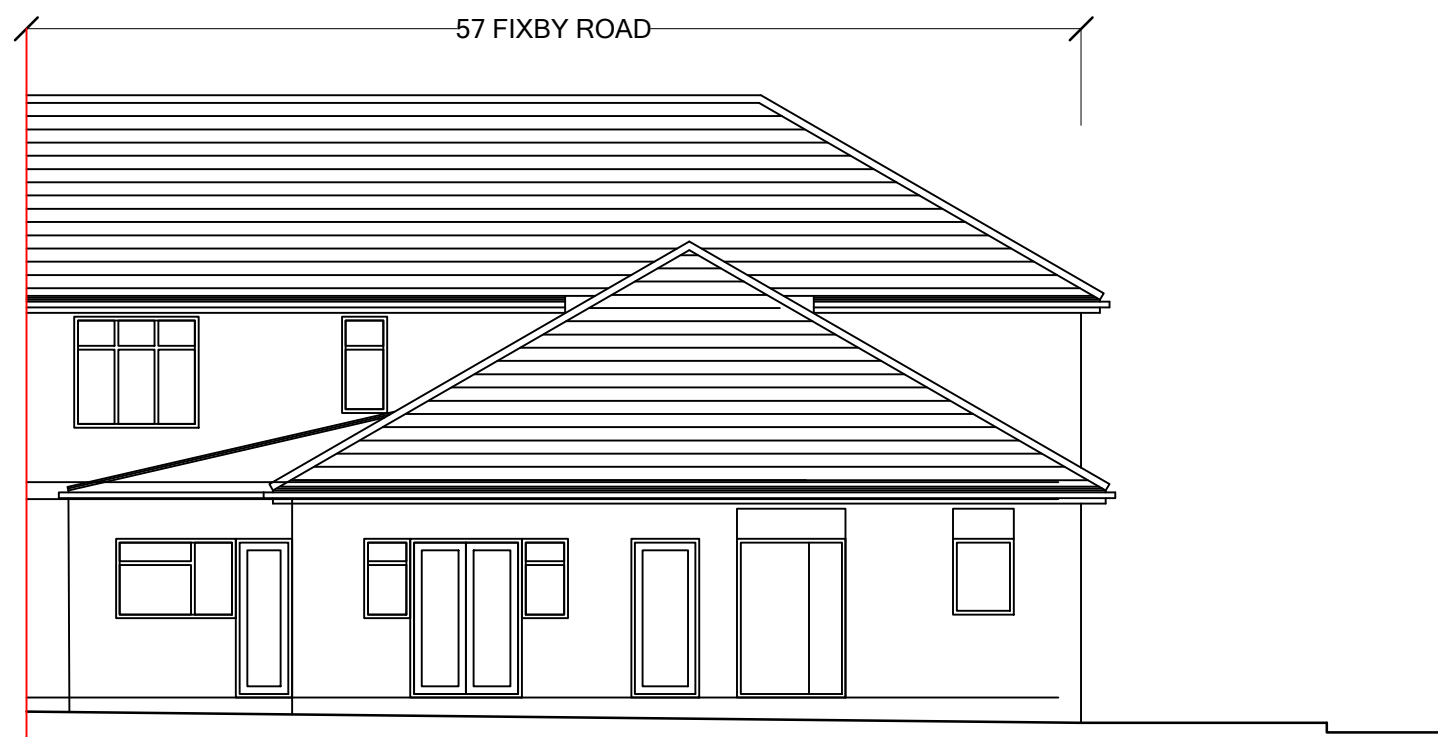

EXISTING SOUTH ELEVATION 1:100

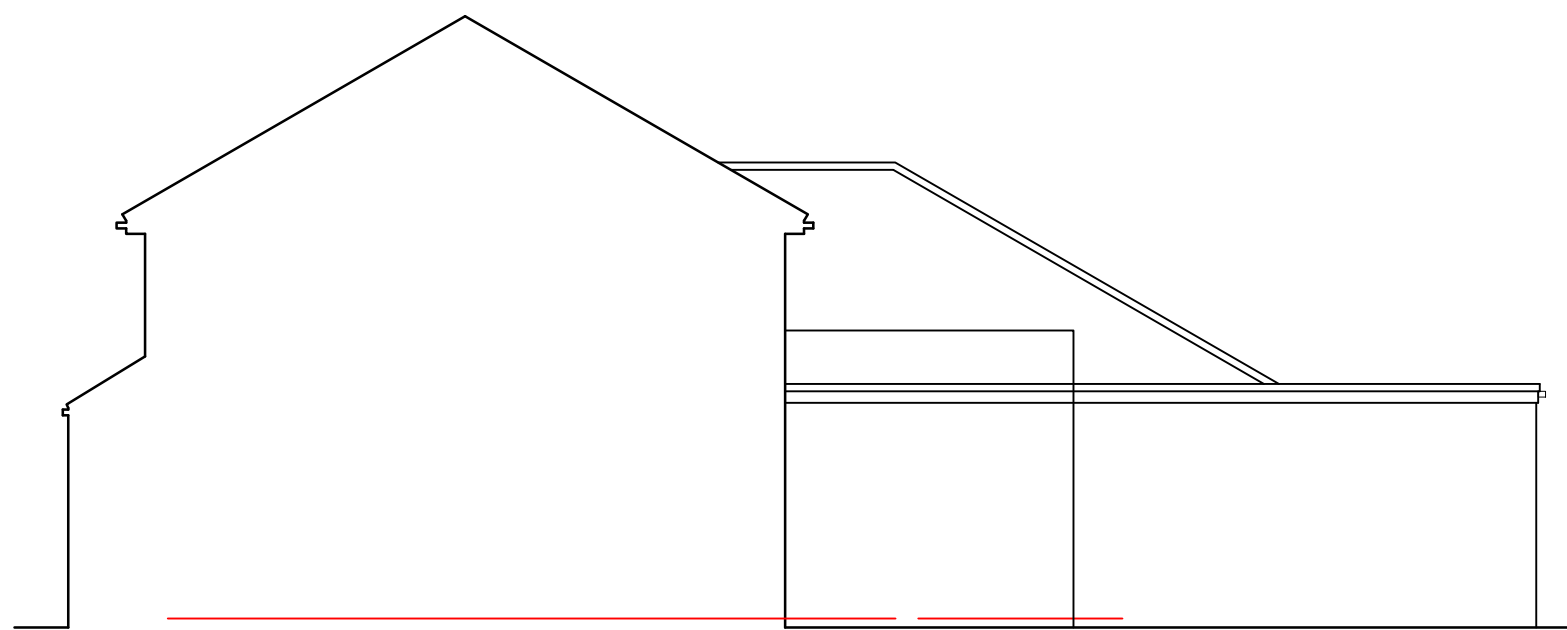


EXISTING WEST ELEVATION 1:100

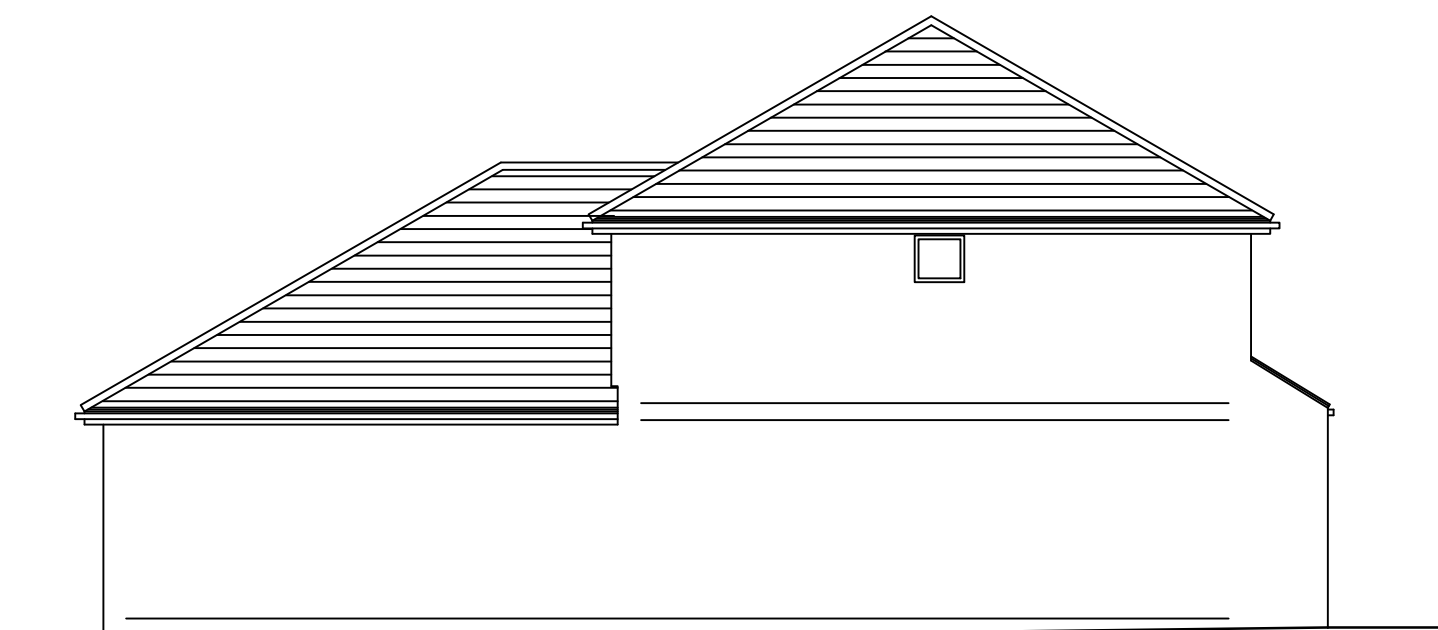



EXISTING EAST ELEVATION 1:100



EXISTING NORTH ELEVATION 1:100

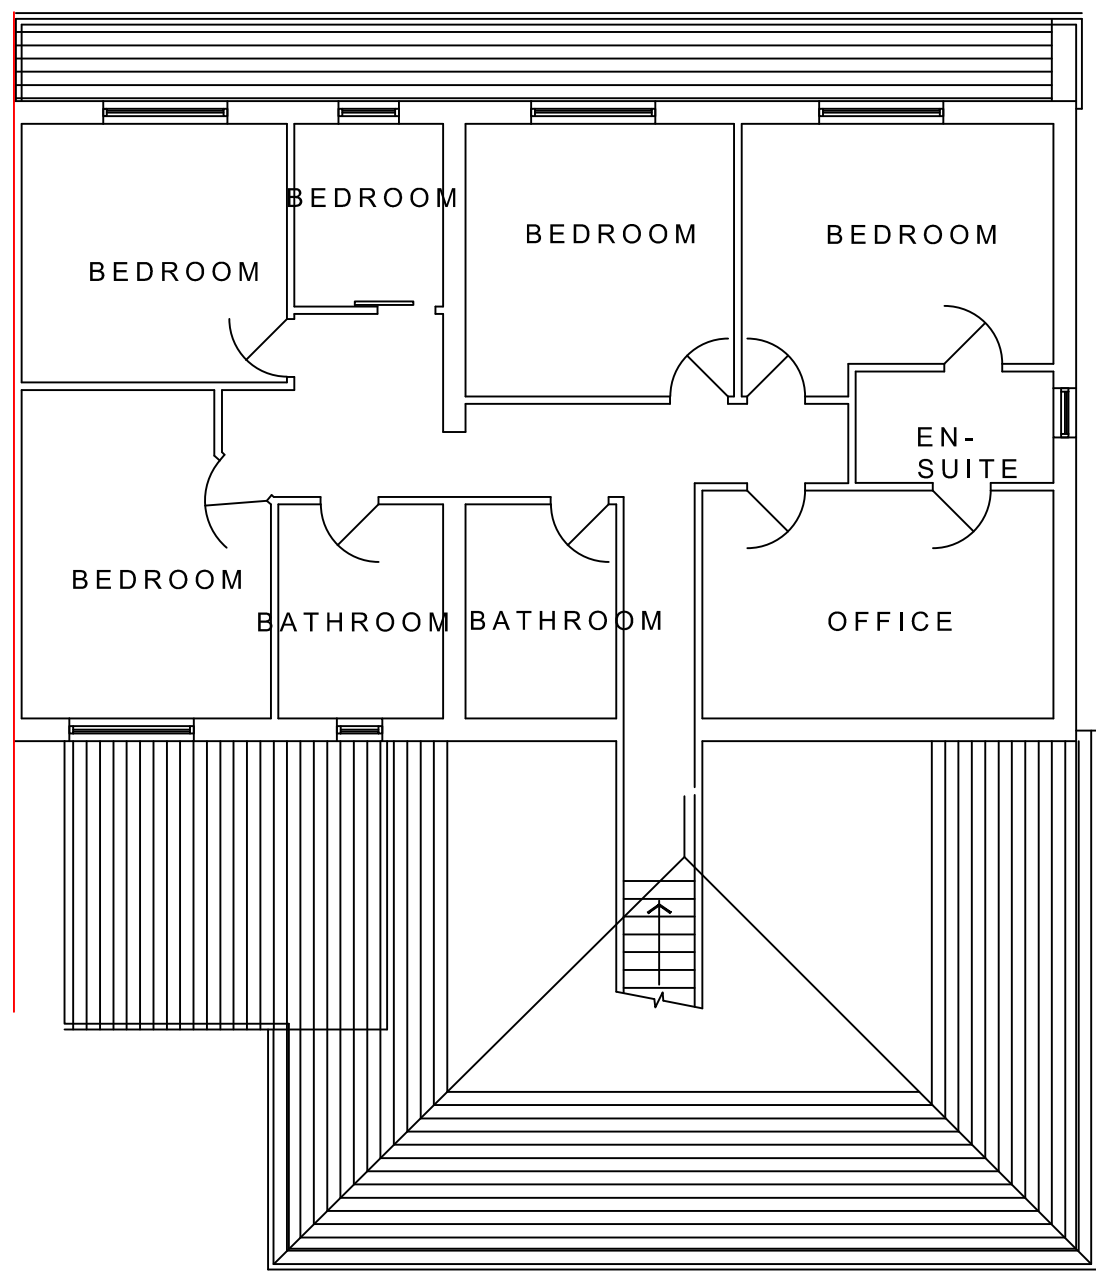

EXISTING FIRST FLOOR PLAN 1:100

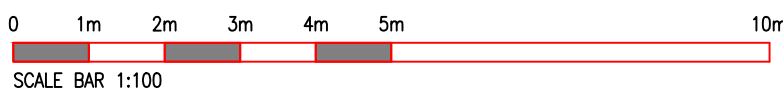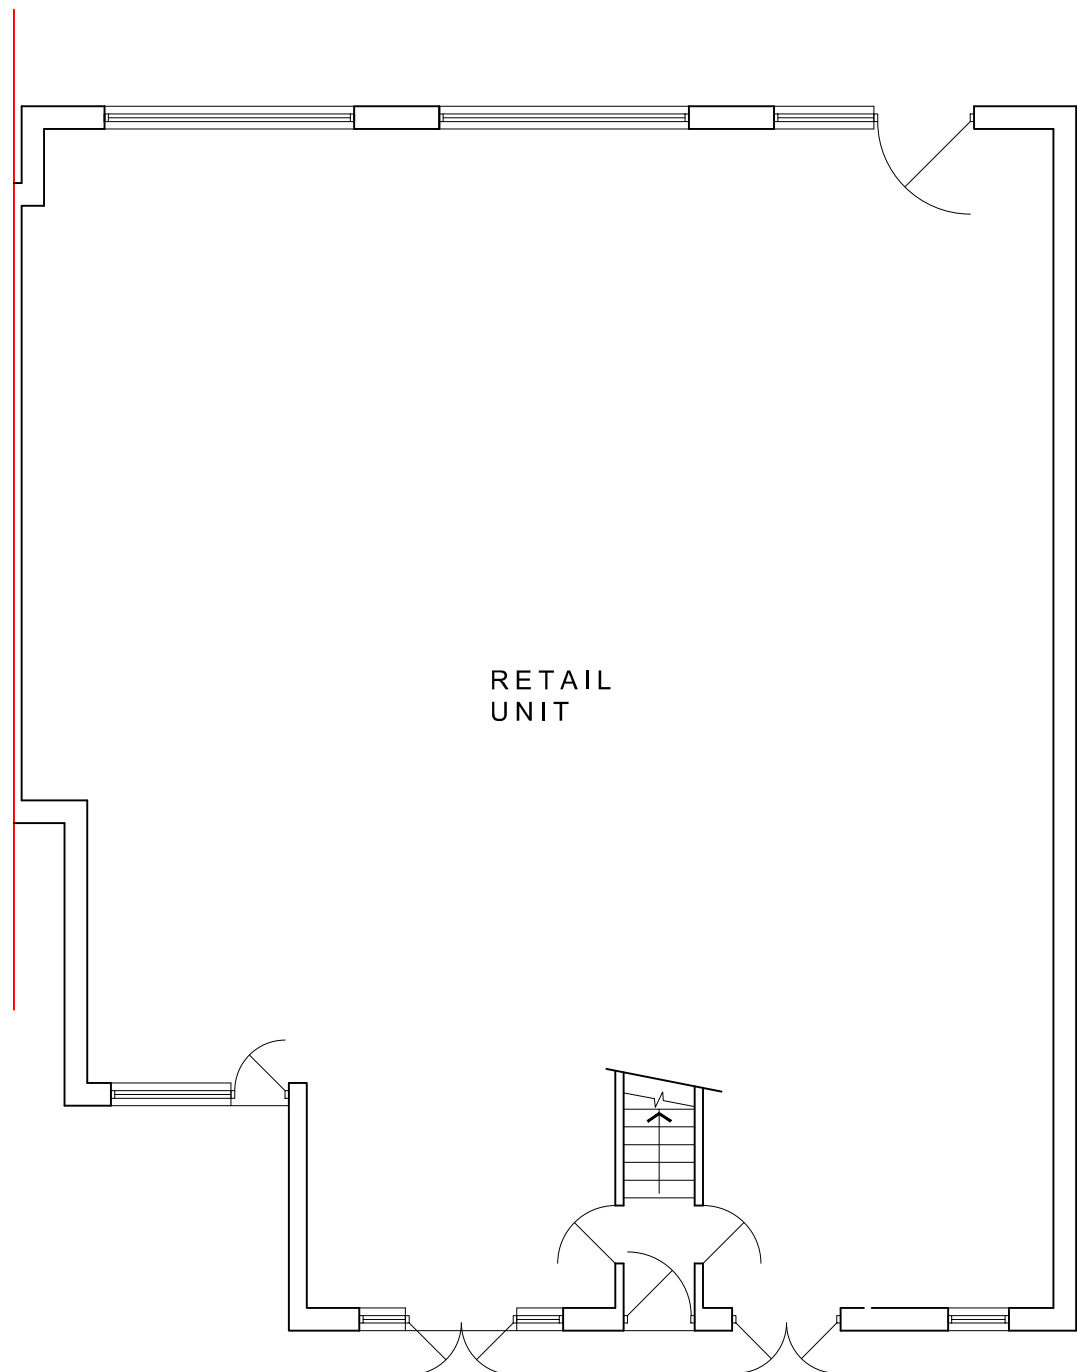

EXISTING GROUND FLOOR PLAN 1:100

EXISTING BUILDING



EXISTING SITE LAYOUT PLAN 1:200

REV :

CLIENT :
Uppal

ADDRESS :
**57 Fixby Road
Huddersfield
HD2 2JB**

PROJECT :
Existing Plans & Elevations.

DATE :
June 2022

ISSUE :
PLANNING: ☒ B.REGULATIONS: ☐ GENERAL: ☐

DRAWING REF : **1978-22-001** REVISION: **C** SCALE: **As Shown**

Drawings are to scale indicated for planning purposes
No scaling permitted for construction purposes
Information on this drawing is copyright. All rights reserved.
No part of this work may be reproduced or transmitted in
any form by any means, either electronically, mechanically,
by photocopying, recording or otherwise stored in any
retrieval system of any nature, without the express consent
of Langley Architectural.