




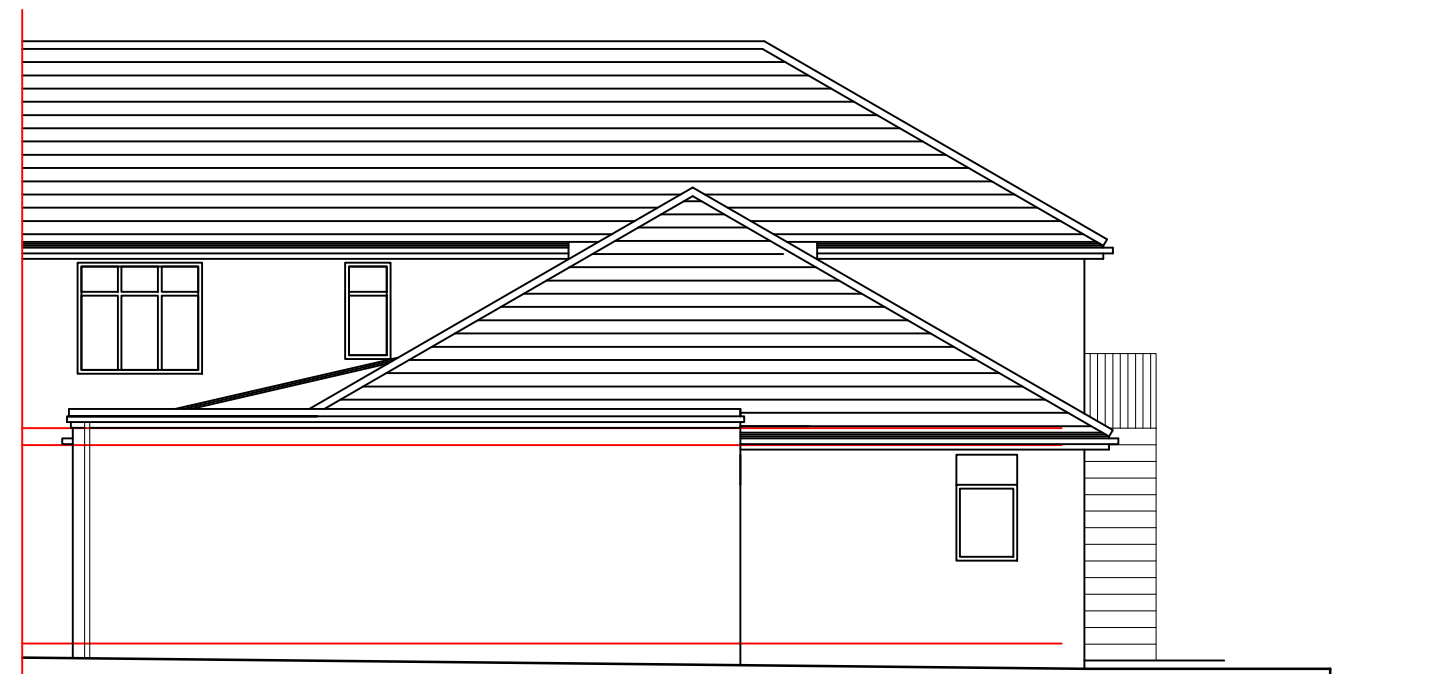

PROPOSED SOUTH ELEVATION 1:100

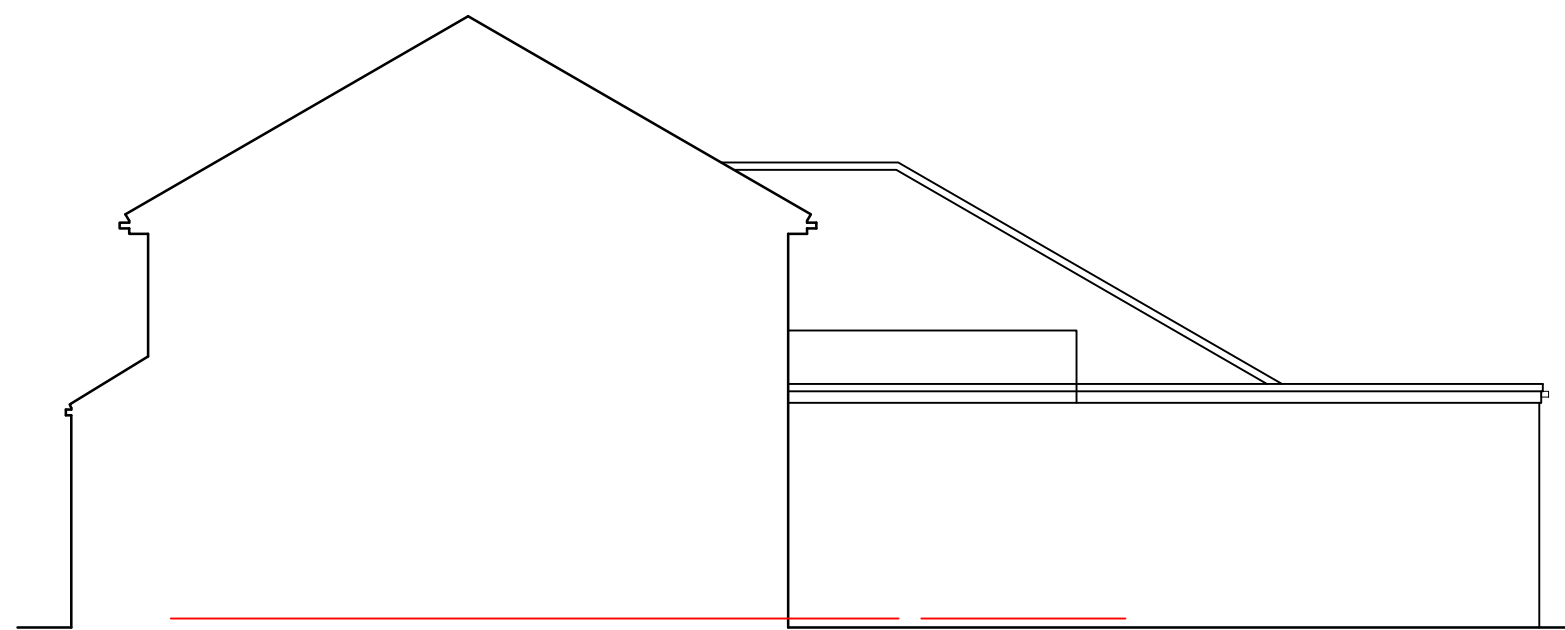


PROPOSED WEST ELEVATION 1:100

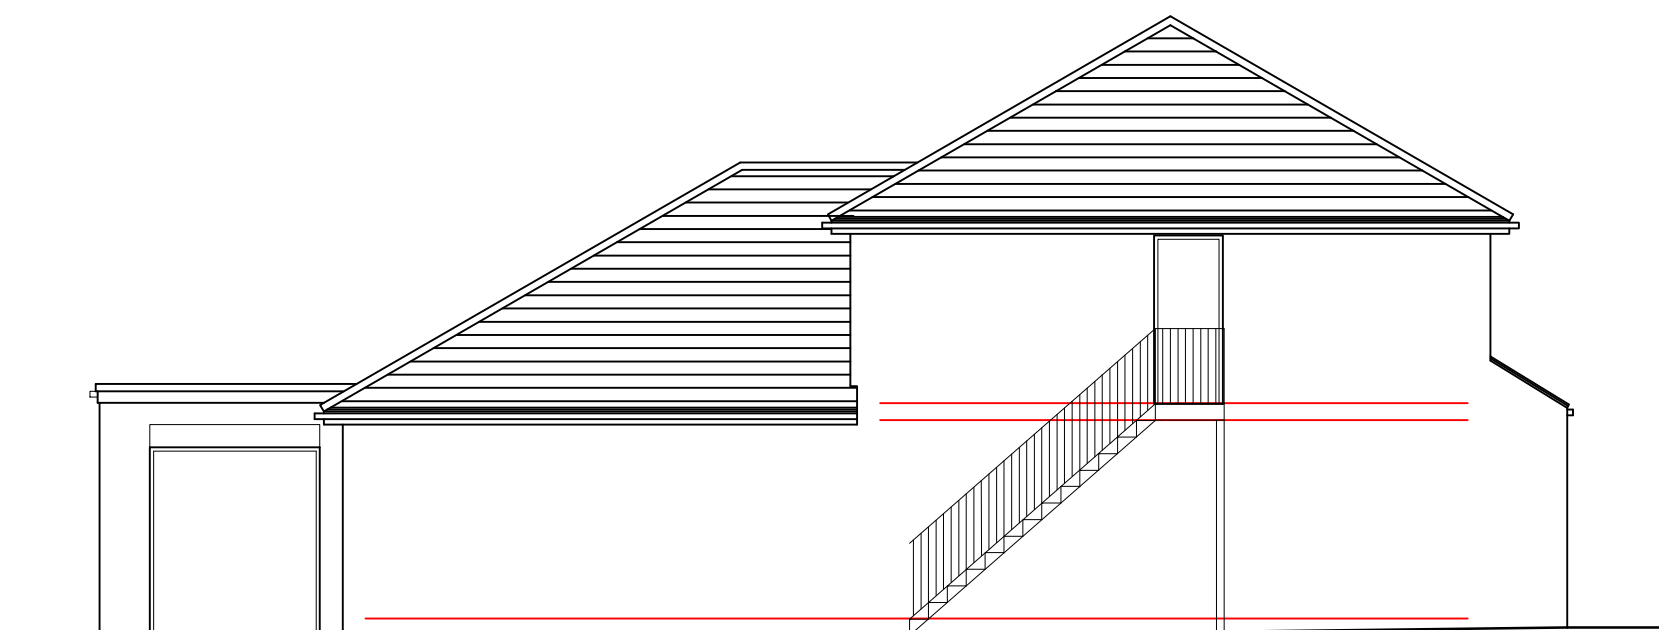


PROPOSED EAST ELEVATION 1:100




PROPOSED NORTH ELEVATION 1:100

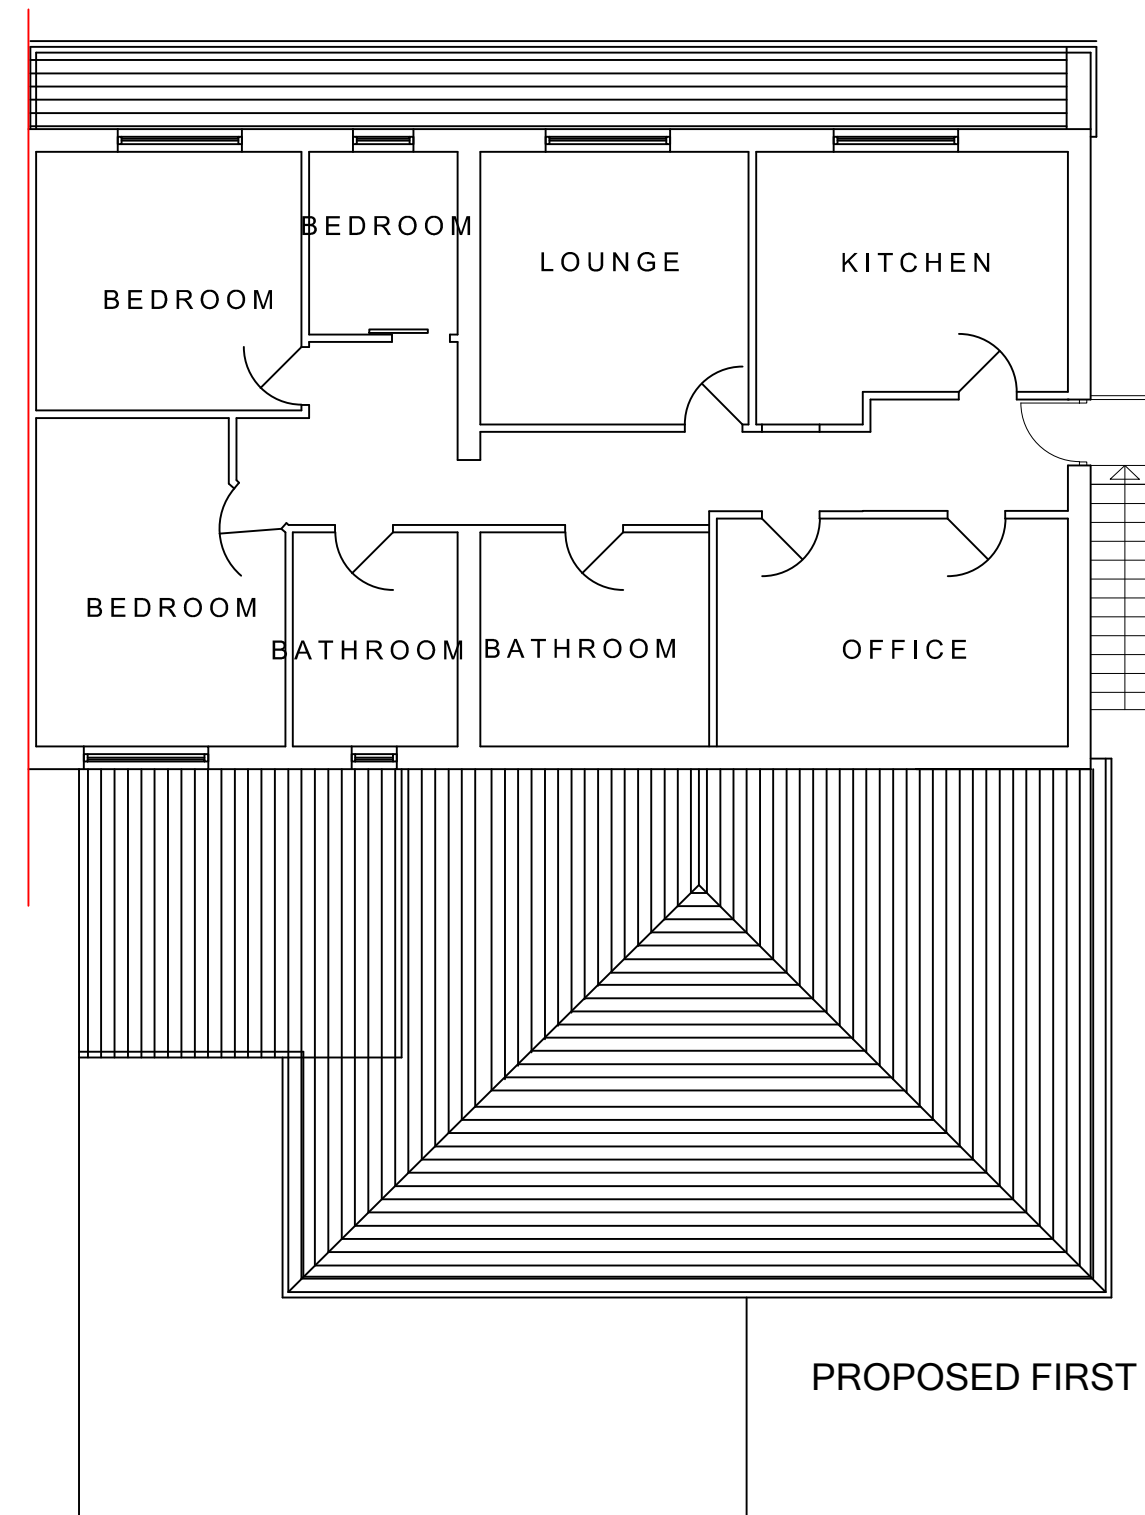


PROPOSED FIRST FLOOR PLAN 1:100

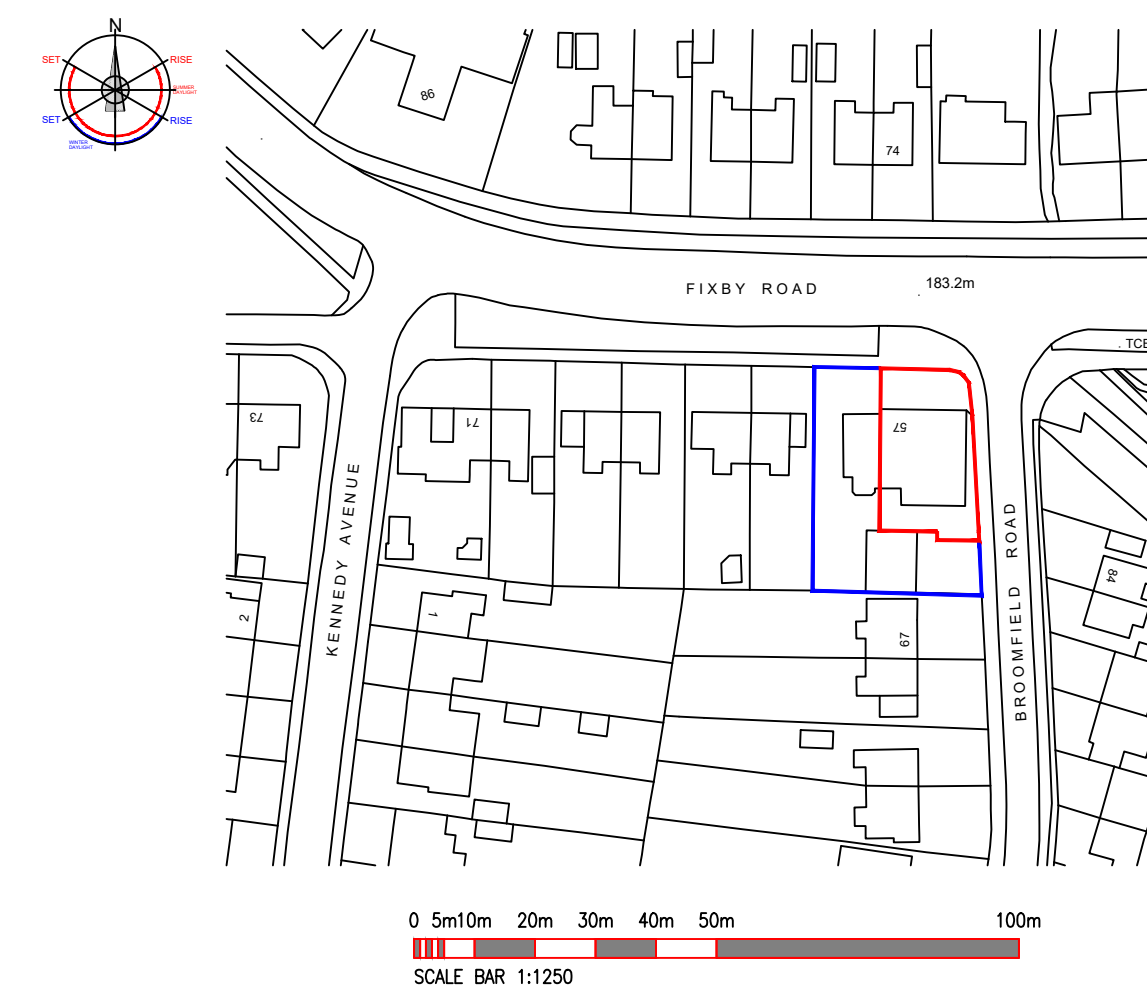

LOCATION PLAN 1:1250

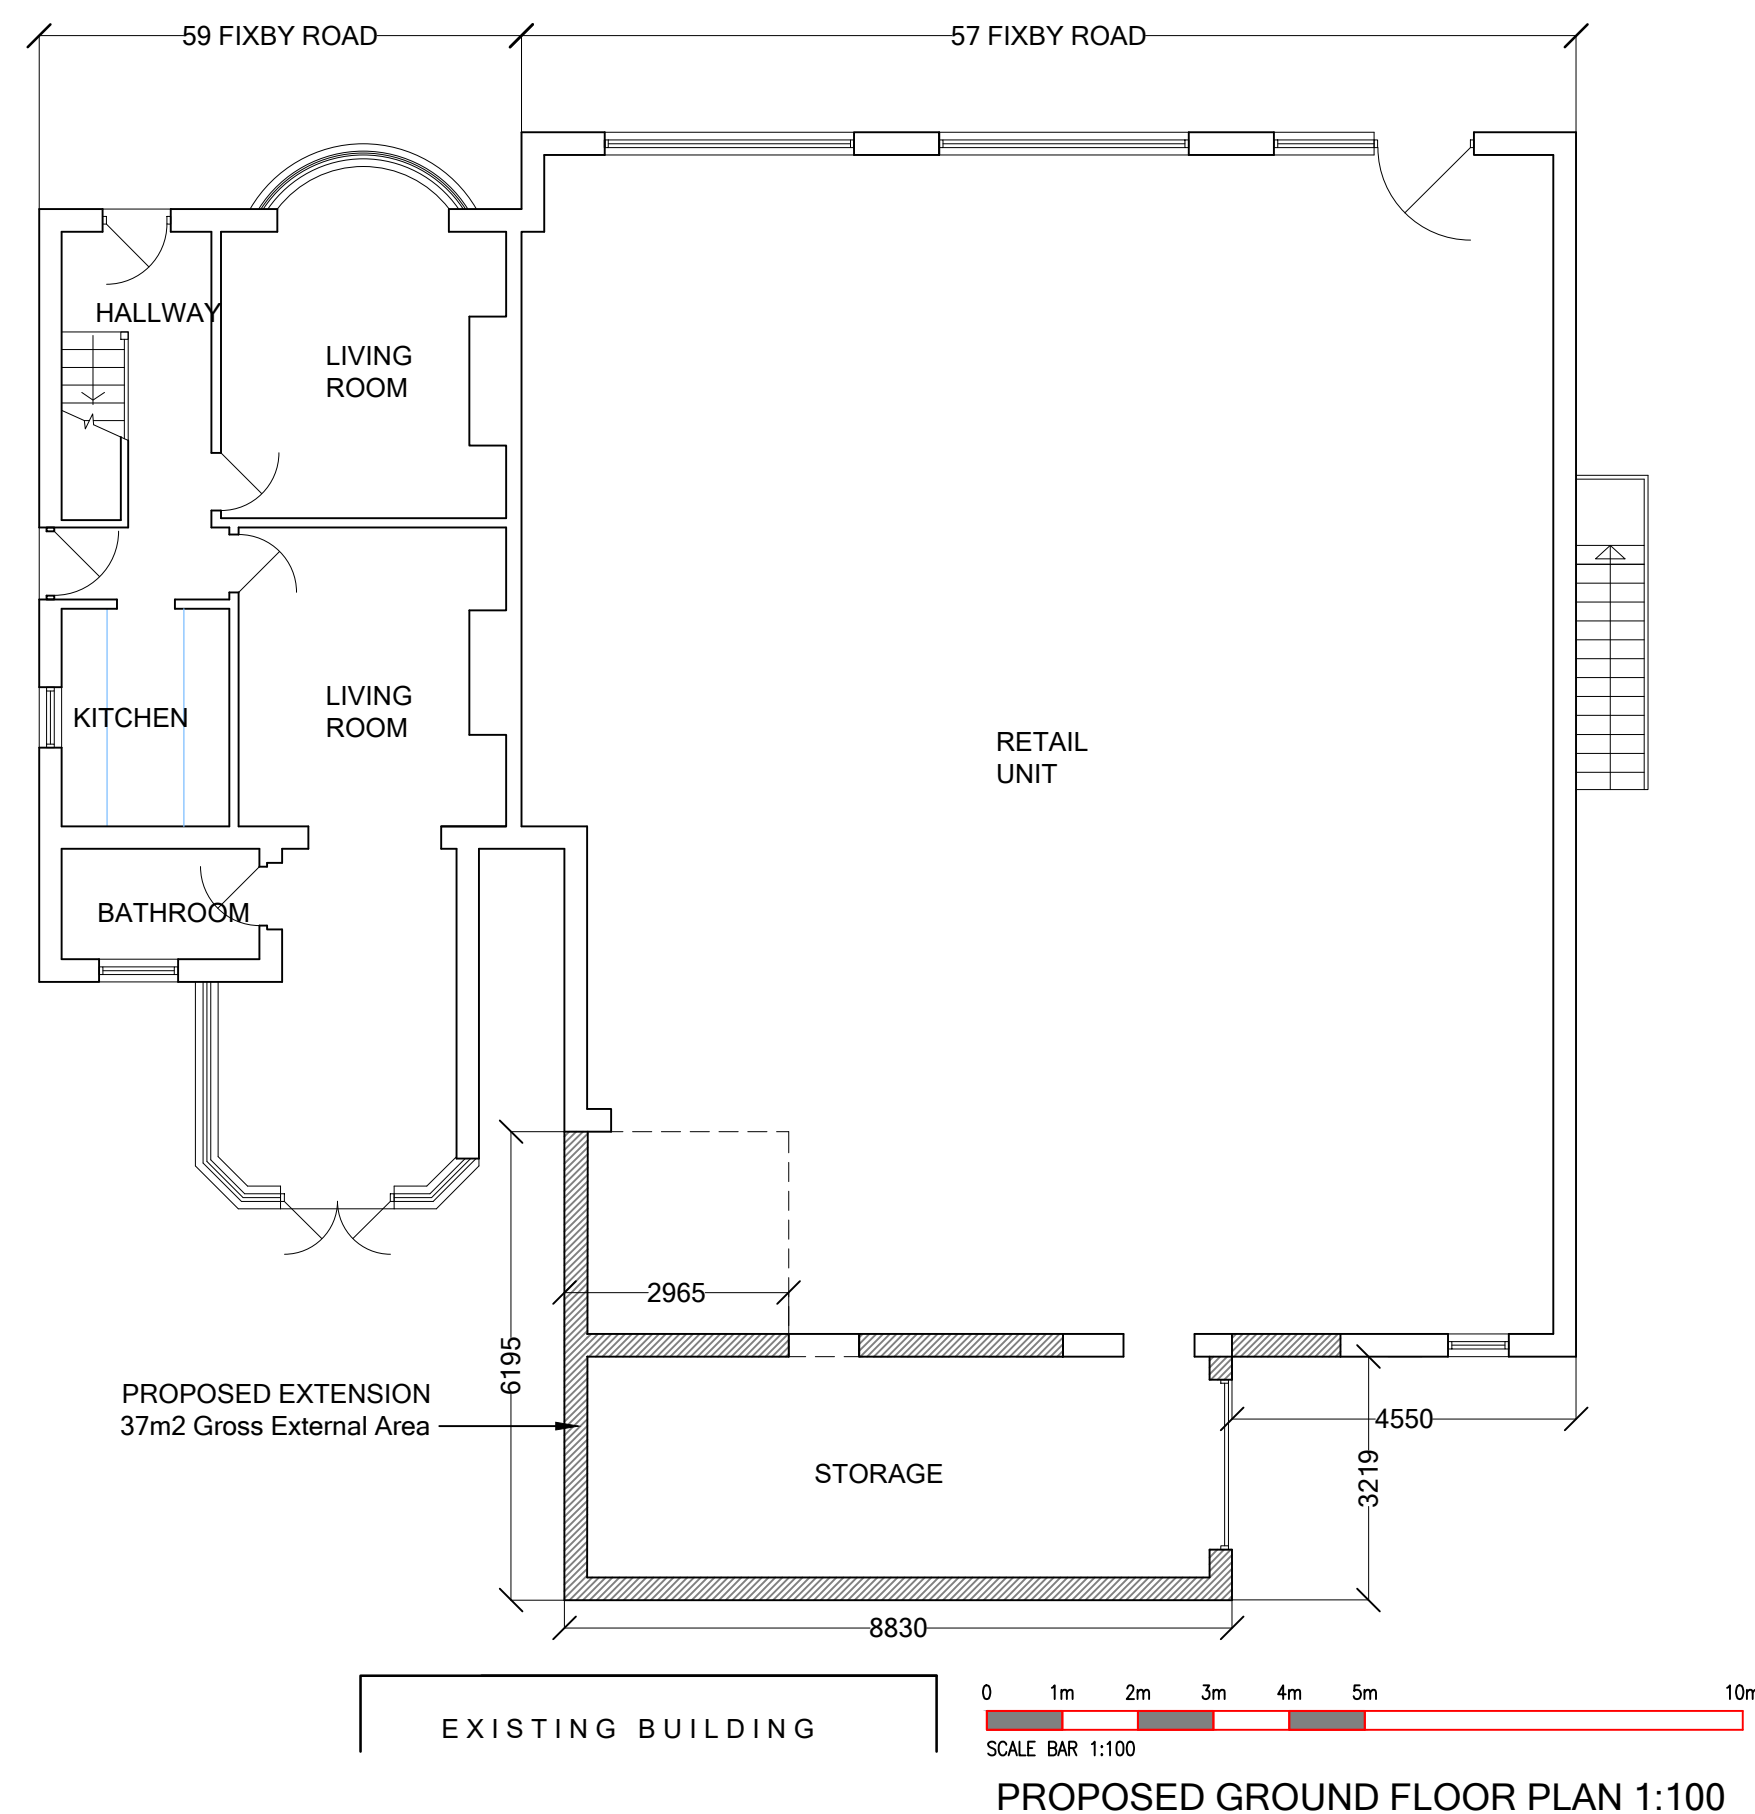

PROPOSED GROUND FLOOR PLAN 1:100

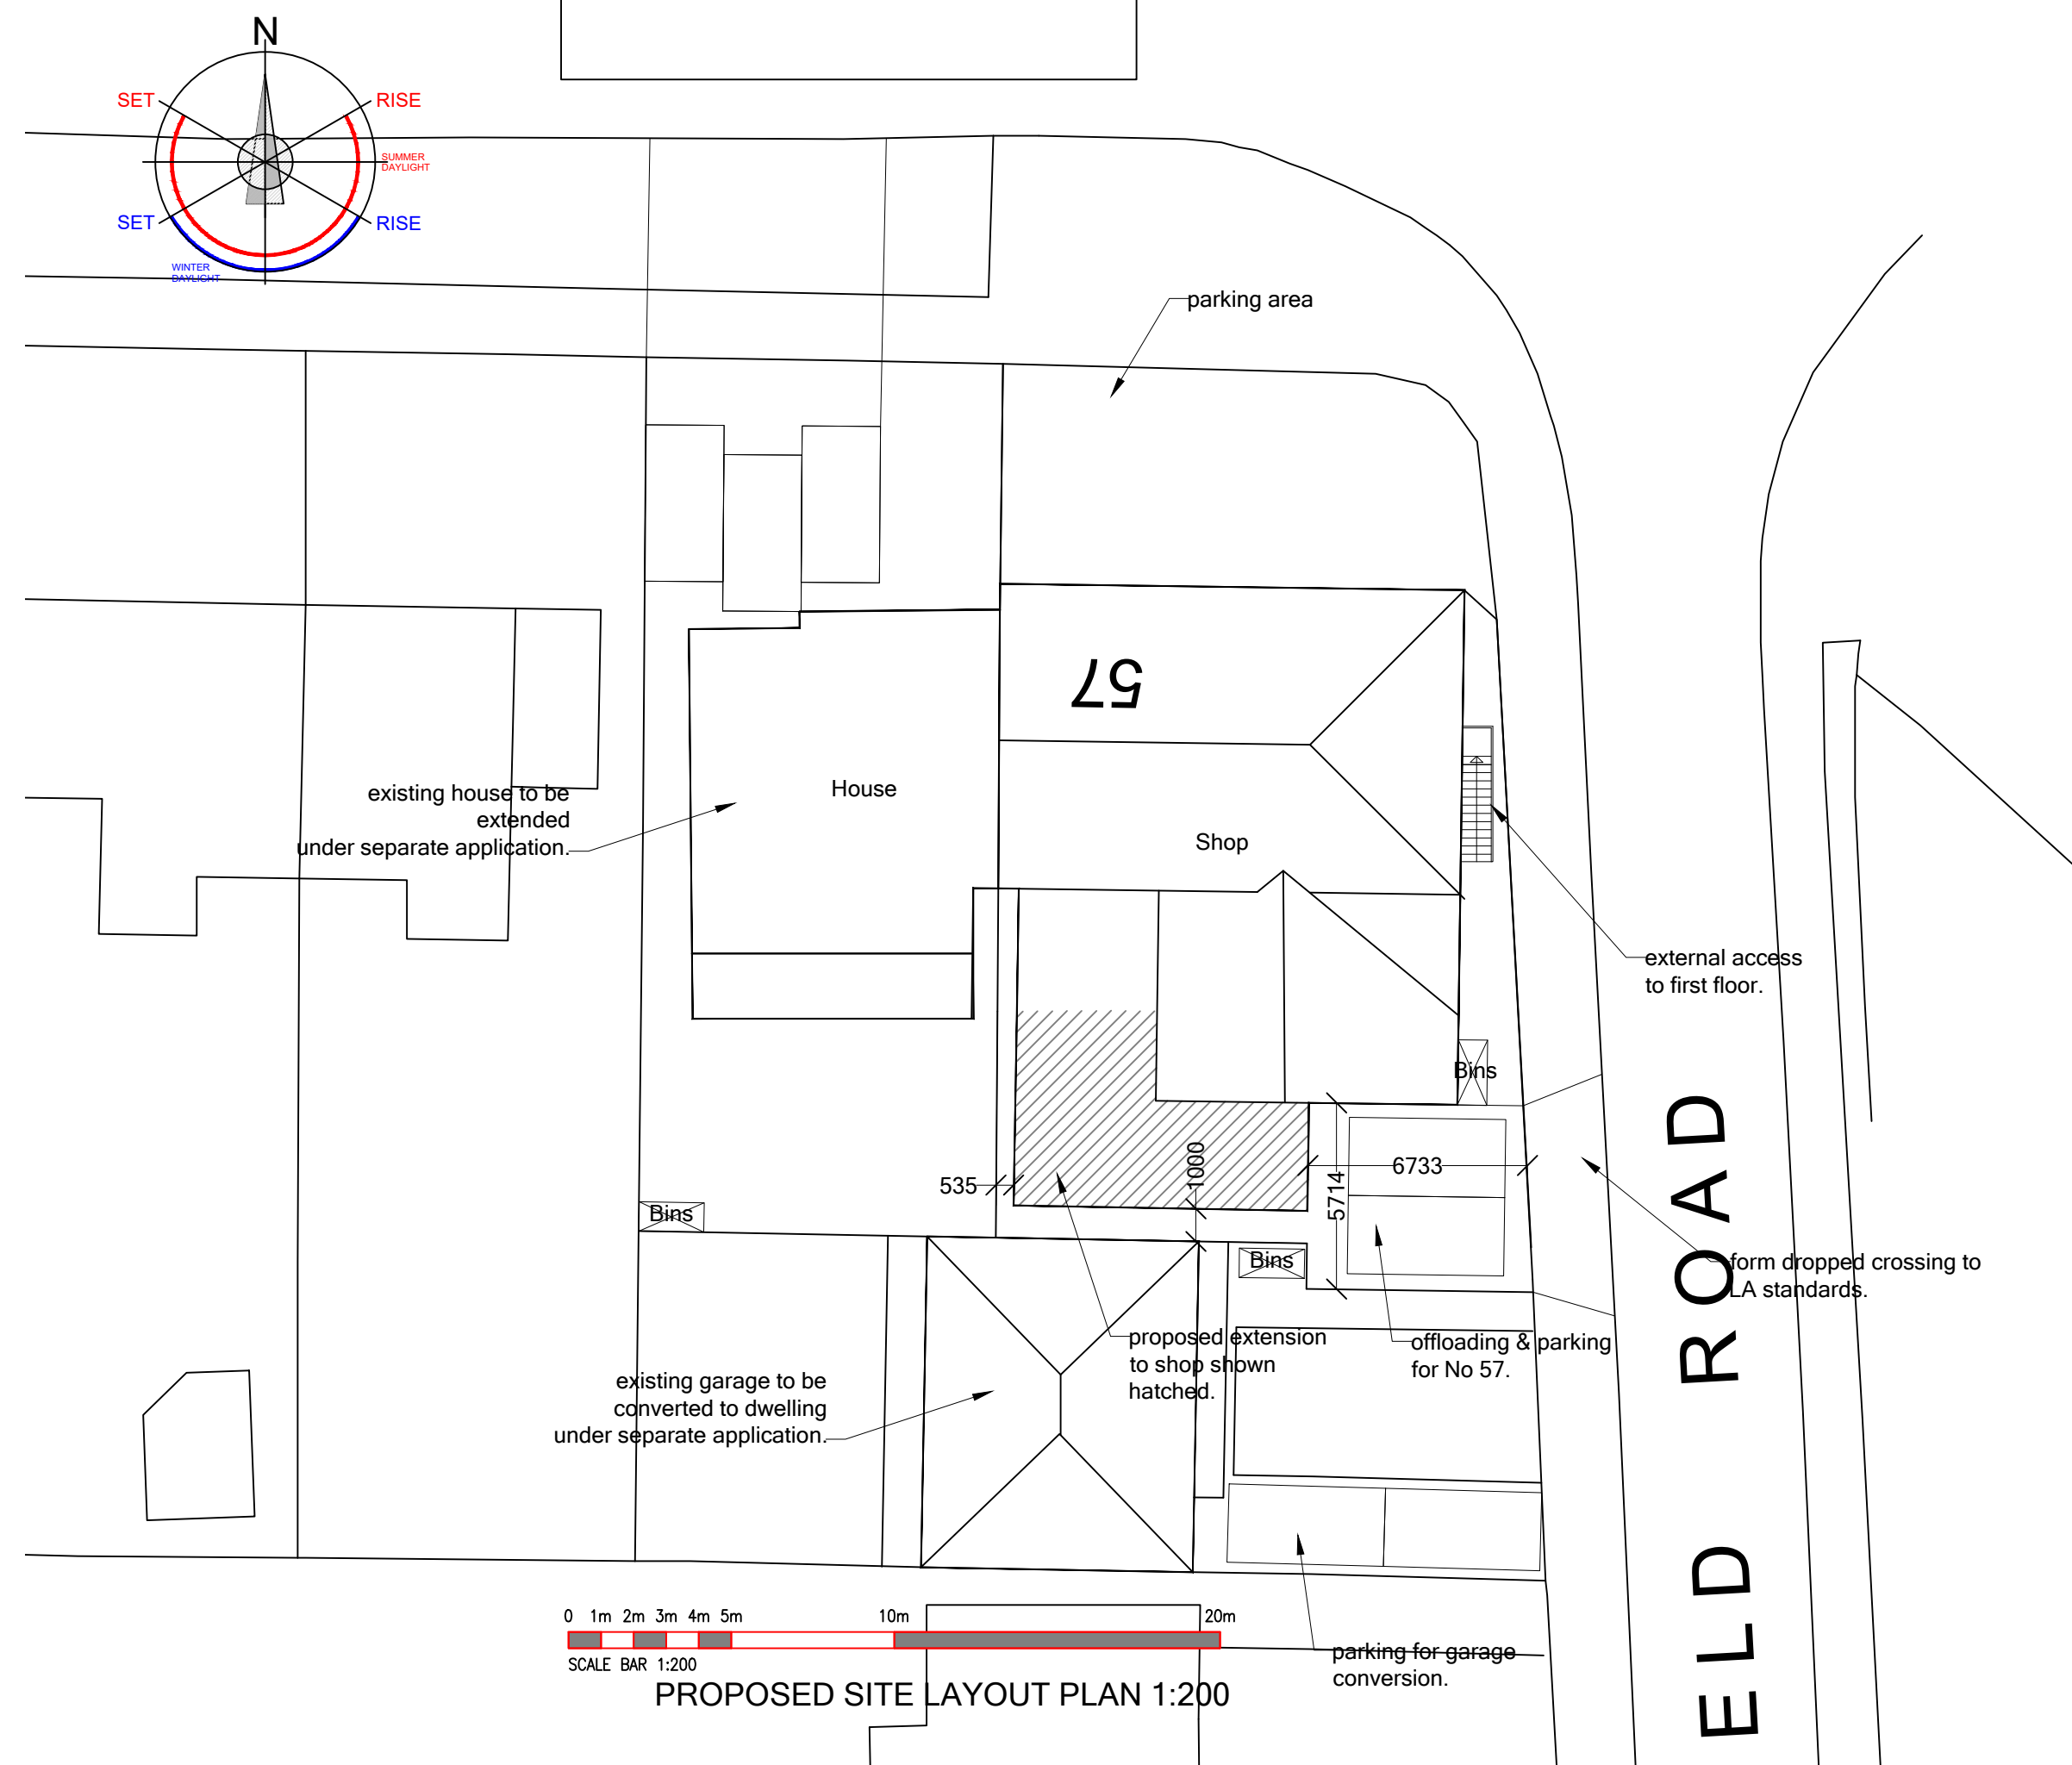

PROPOSED SITE LAYOUT PLAN 1:200

REV :

CLIENT :	Uppal		
ADDRESS :	57 Fixby Road Huddersfield HD2 2JB		
PROJECT :	Proposed Plans & Elevations		
DATE :	June 2022		
ISSUE :	PLANNING: B.REGULATIONS: GENERAL:		
DRAWING REF :	REVISION:	SCALE:	
1978-22-002	E	As Shown	

Drawings are to scale indicated for planning purposes
No scaling permitted for construction purposes
Information on this drawing is copyright. All rights reserved.
No part of this work may be reproduced or transmitted in
any form by any means, either electronically, mechanically,
by photocopying, recording or otherwise stored in any
retrieval system of any nature, without the express consent
of Langley Architectural.