


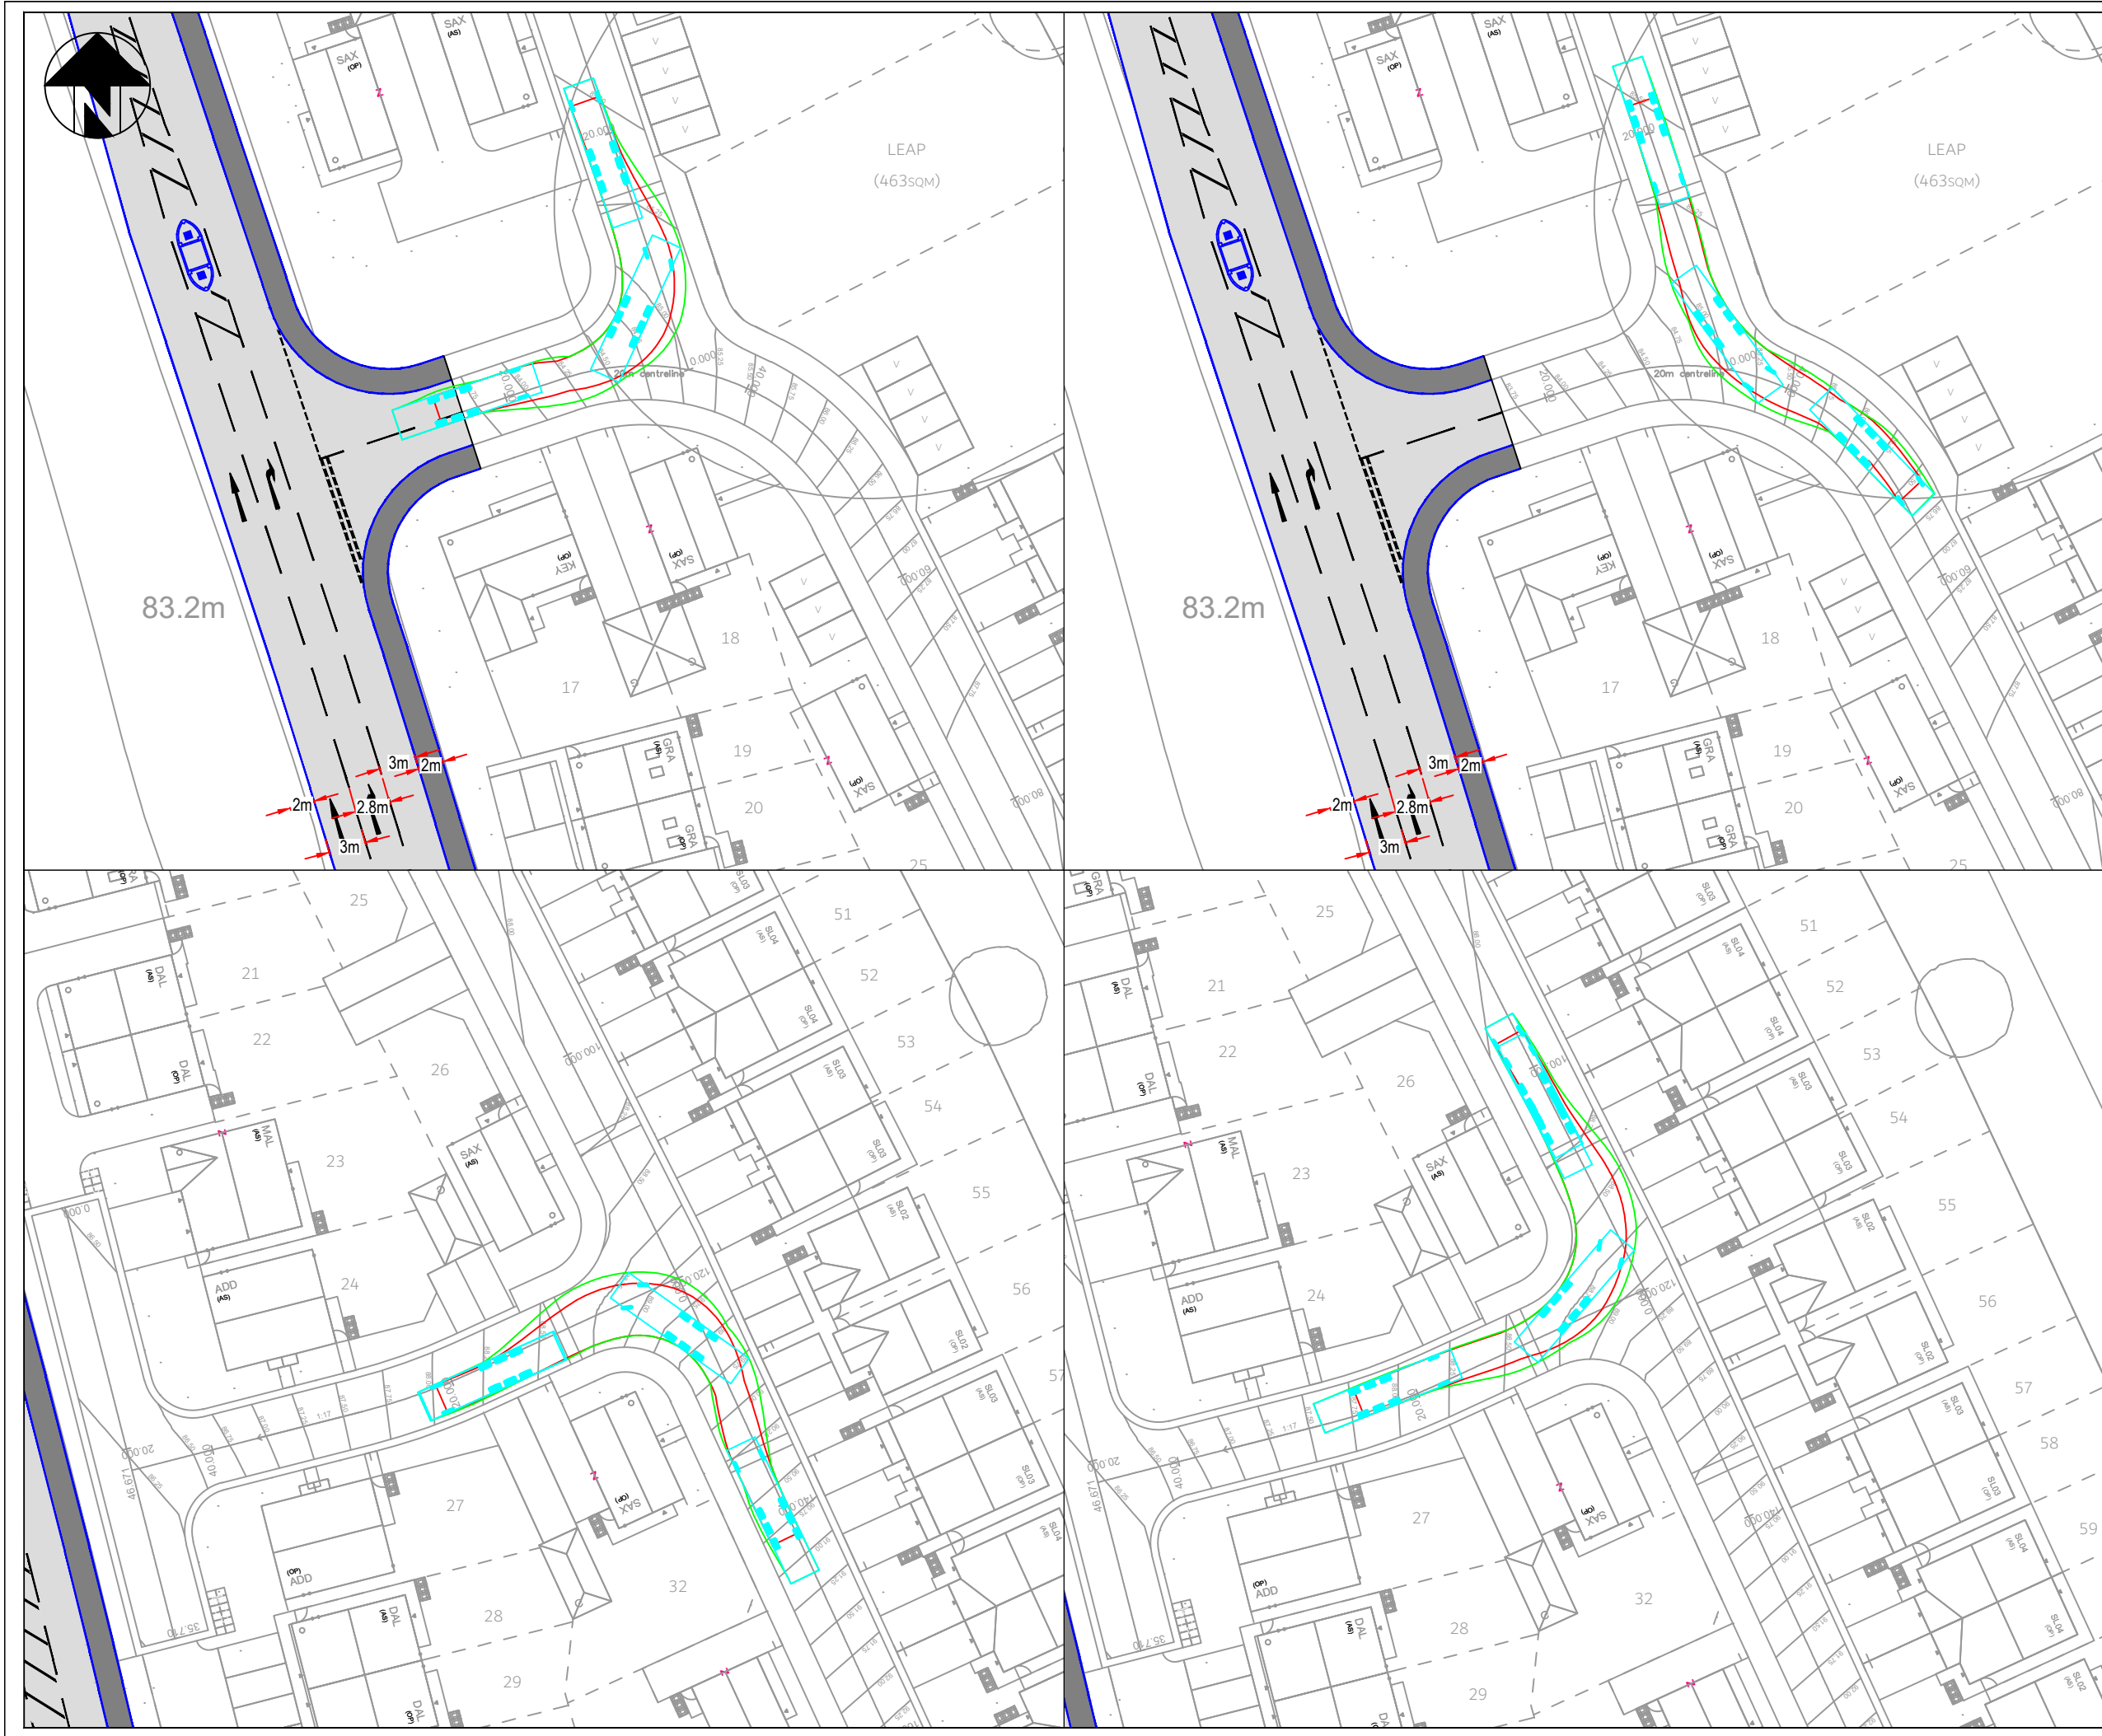

NOTES

Kirklees Refuse Vehicle 2018
Overall Length 11.850m
Overall Width 2.500m
Overall Body Height 3.749m
Min Body Ground Clearance 0.302m
Track Width 2.490m
Lock to lock time 6.00s
Wall to wall Turning Radius 11.000m

P1	Preliminary - Initial Issue	
Project: FENAY BRIDGE		
Client: NEWETT HOMES		
Drawing: KIRKLEES REFUSE VEHICLE SWEEP PATH ANALYSIS		
Drawn By: MSF	Date: 05/09/2023	
Checked: JF	Scale: 1:500	A3
Drawing No. AMA/21312/ATR013.2		Rev. -