

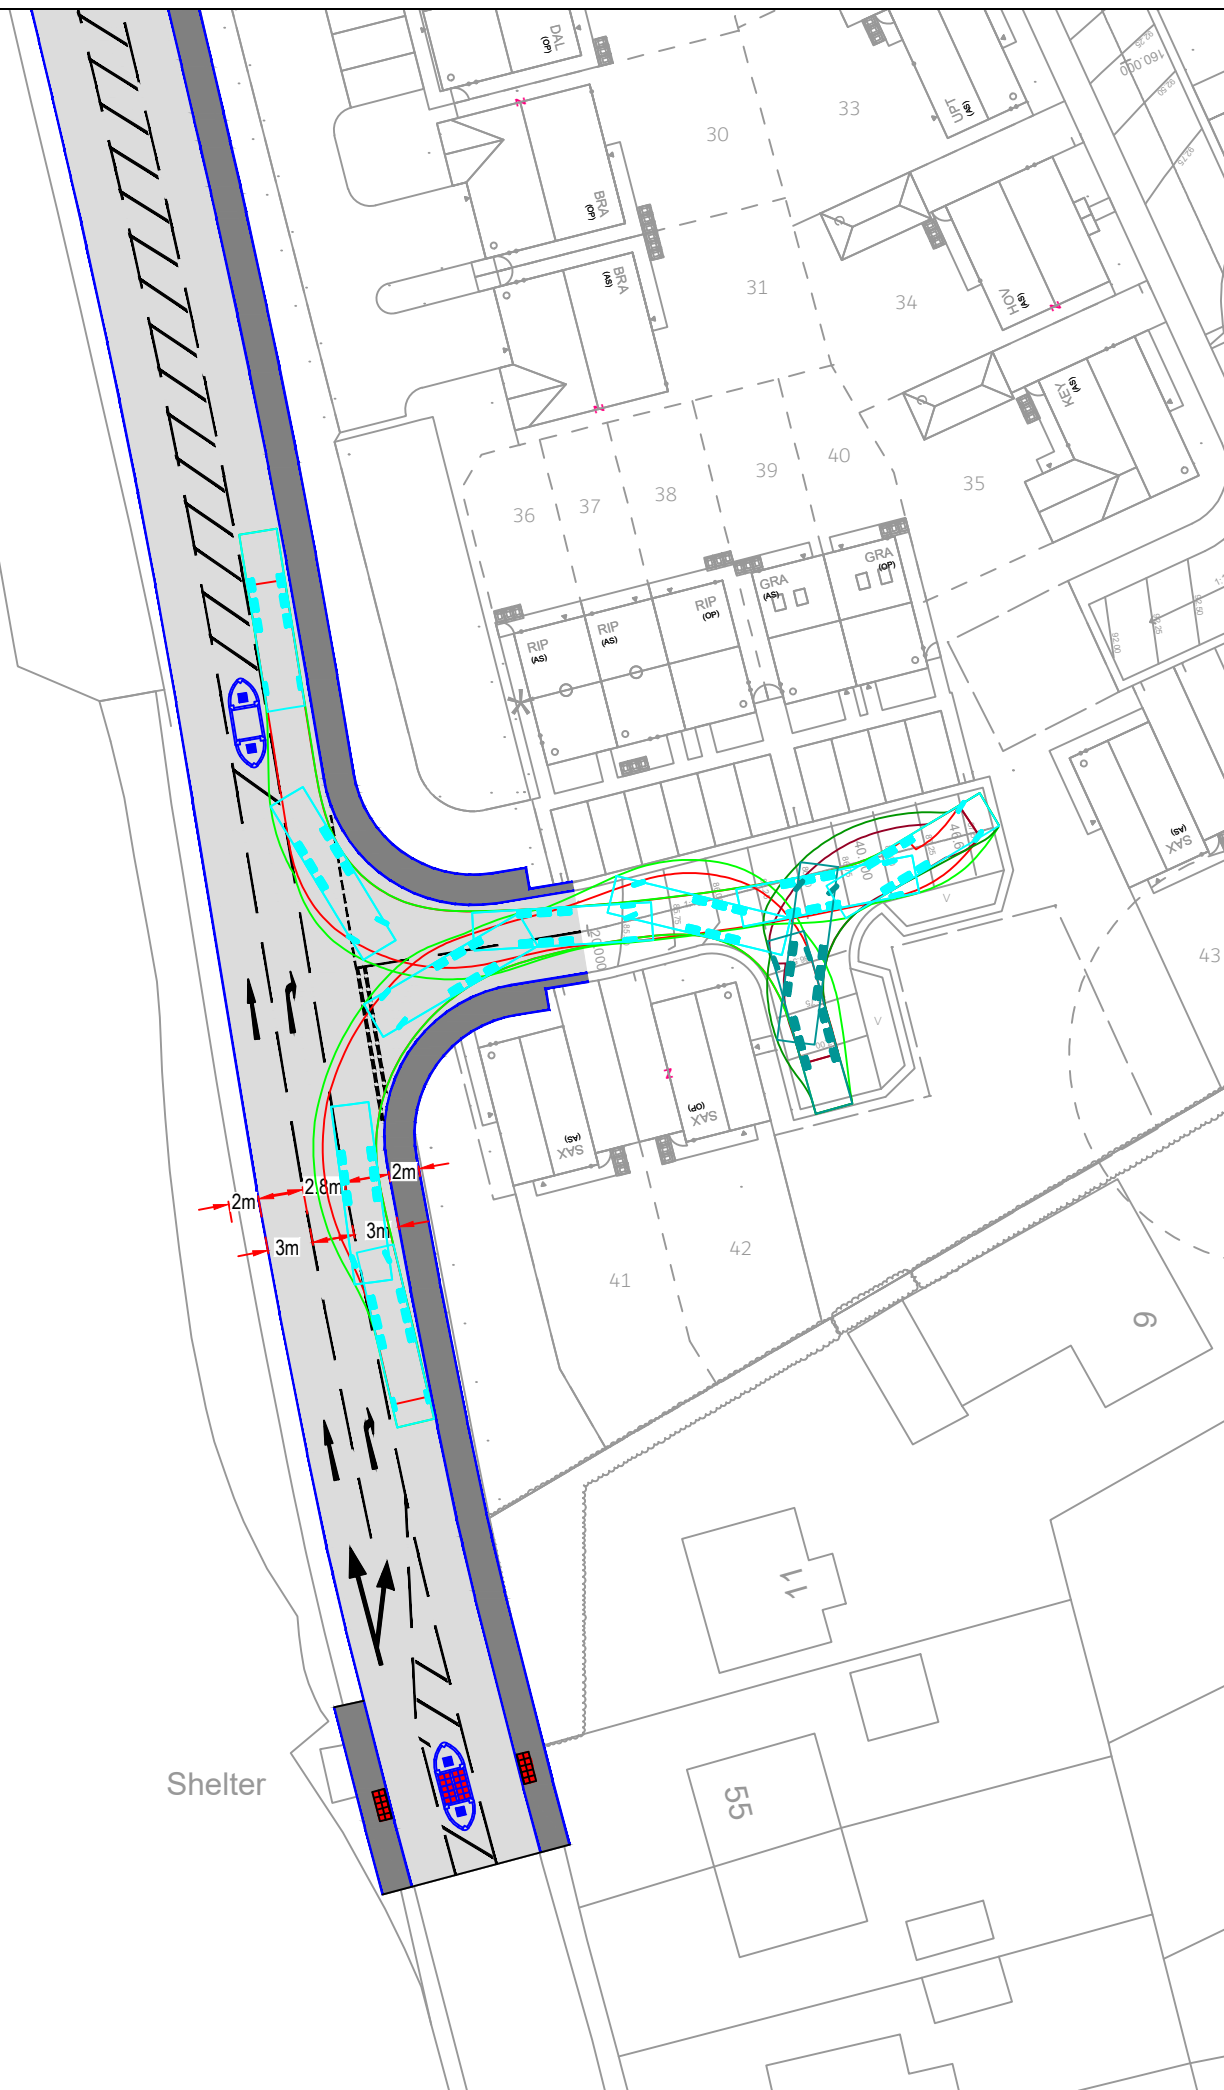


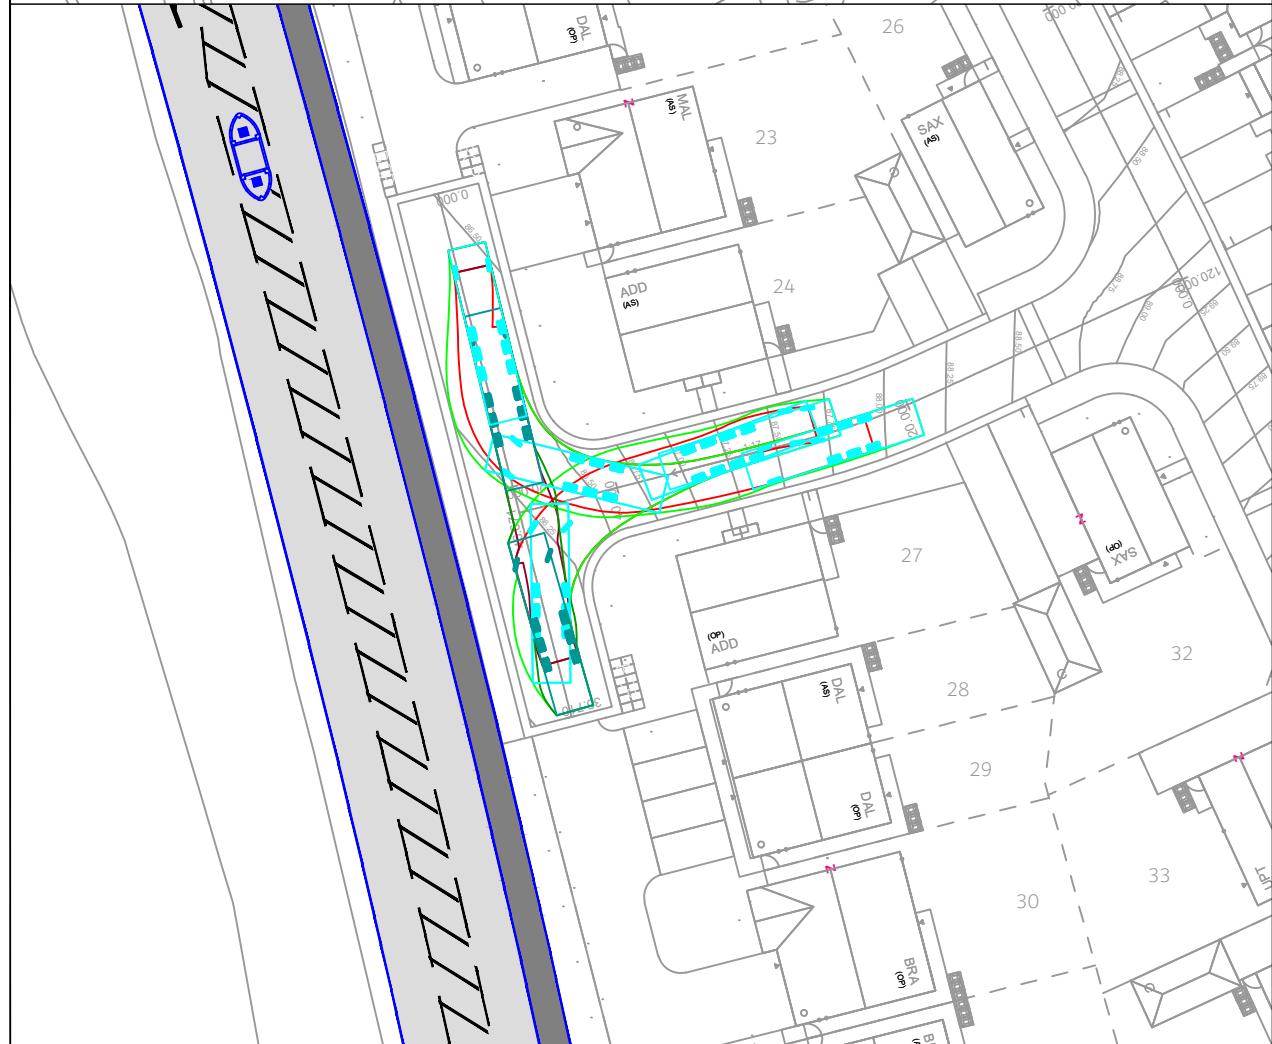

NOTES

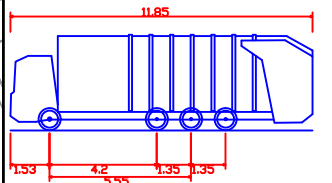

Kirklees Refuse Vehicle 2018
Overall Length 11.850m
Overall Width 2.550m
Overall Body Height 3.749m
Min Body Ground Clearance 0.302m
Track Width 1.350m
Lock to lock time 6.00s
Wall to wall Turning Radius 11.000m

P1	Preliminary - Initial Issue		
 ANDREW MOSELEY ASSOCIATES TRANSPORT AND DEVELOPMENT PLANNING CONSULTANTS			
Project: FENAY BRIDGE			
Client: NEWETT HOMES			
Drawing: KIRKLEES REFUSE VEHICLE SWEEP PATH ANALYSIS			
Drawn By: MSF		Date: 05/09/2023	
Checked: JF	Scale: 1:500		A3
Drawing No. AMA/21312/ATR013.3			Rev. -