



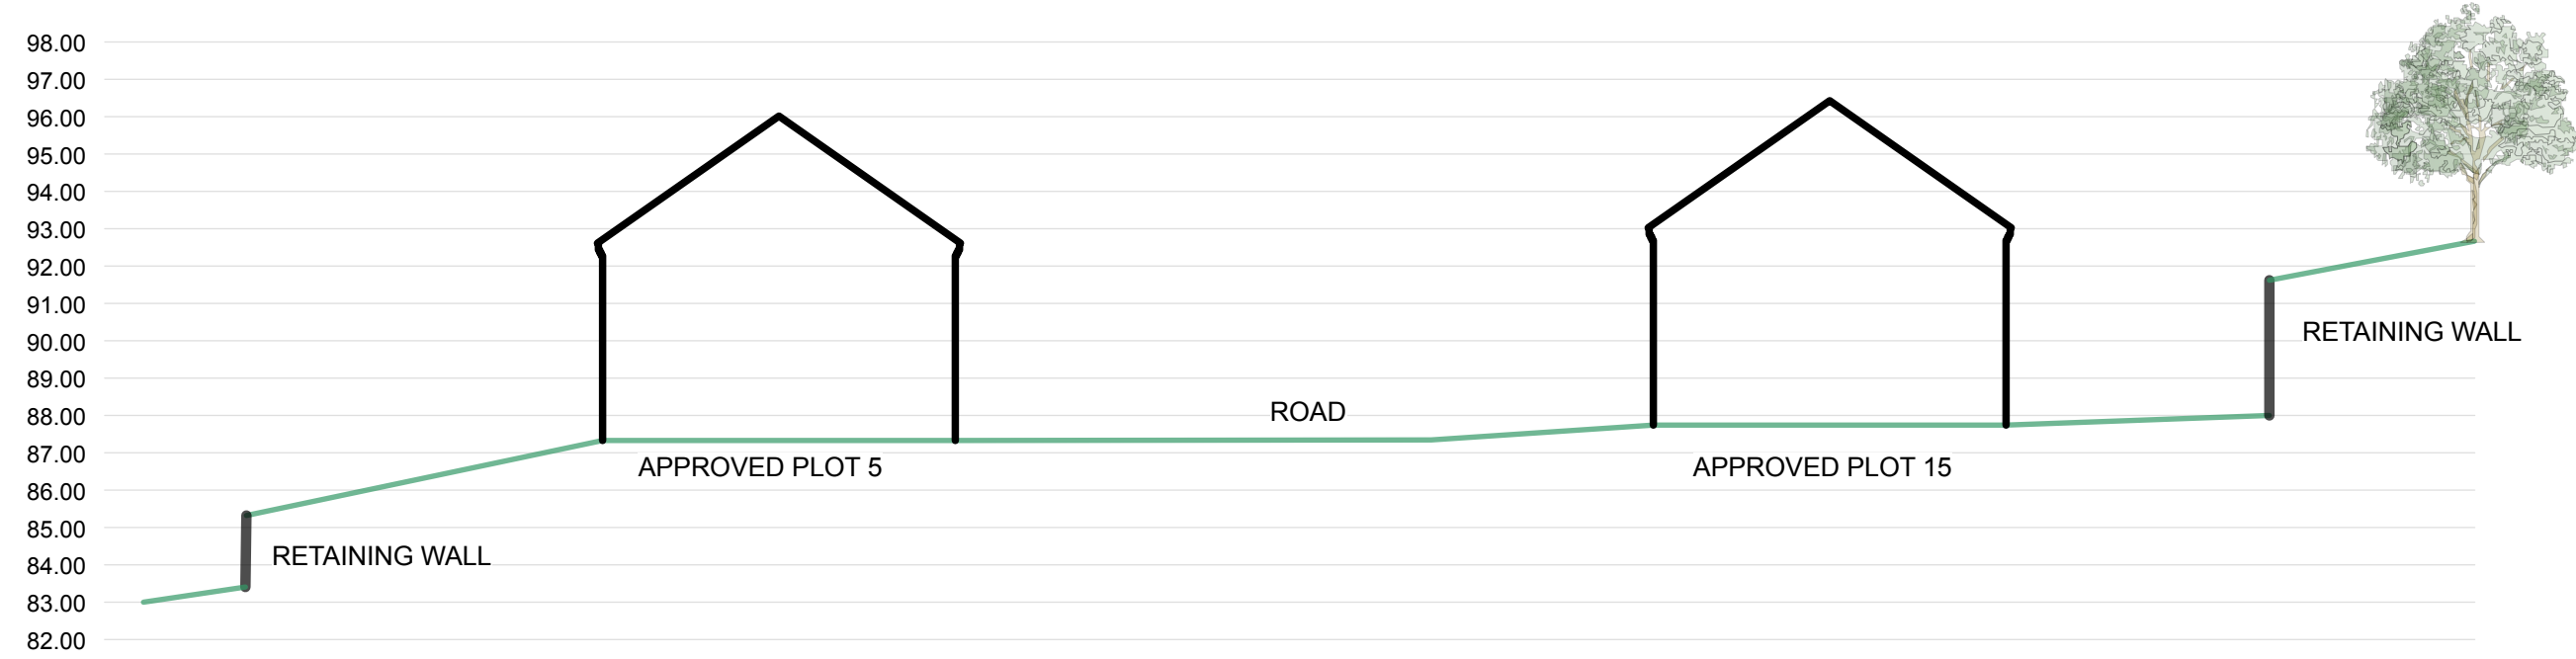


SECTION A-A

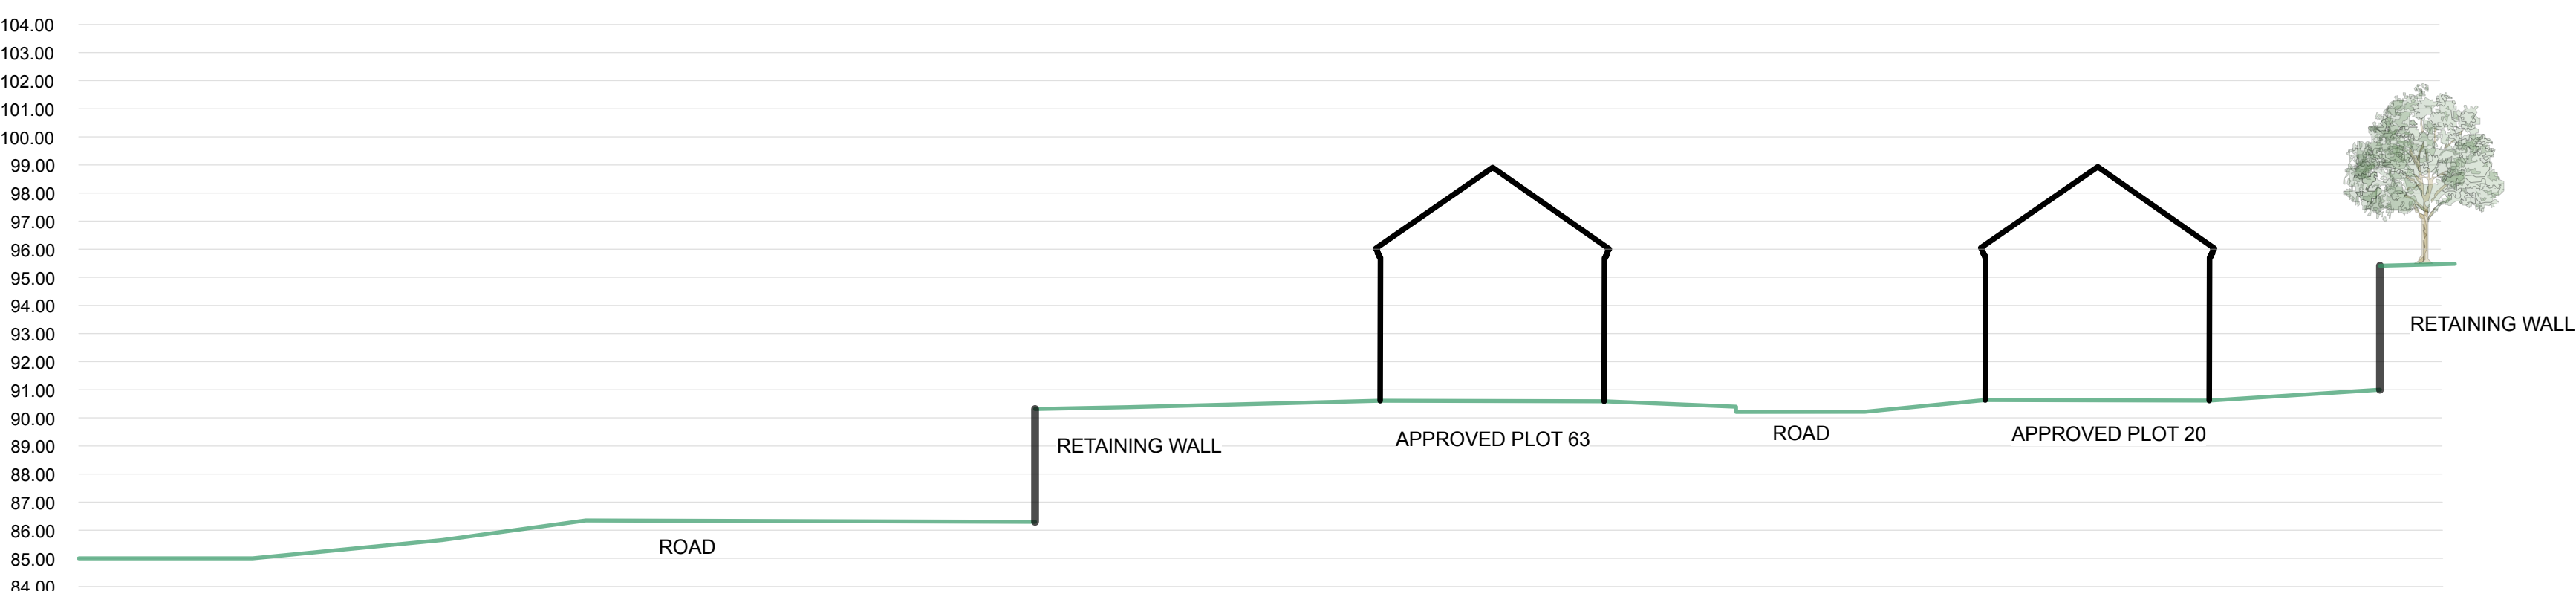


SECTION B-B



SECTION C-C

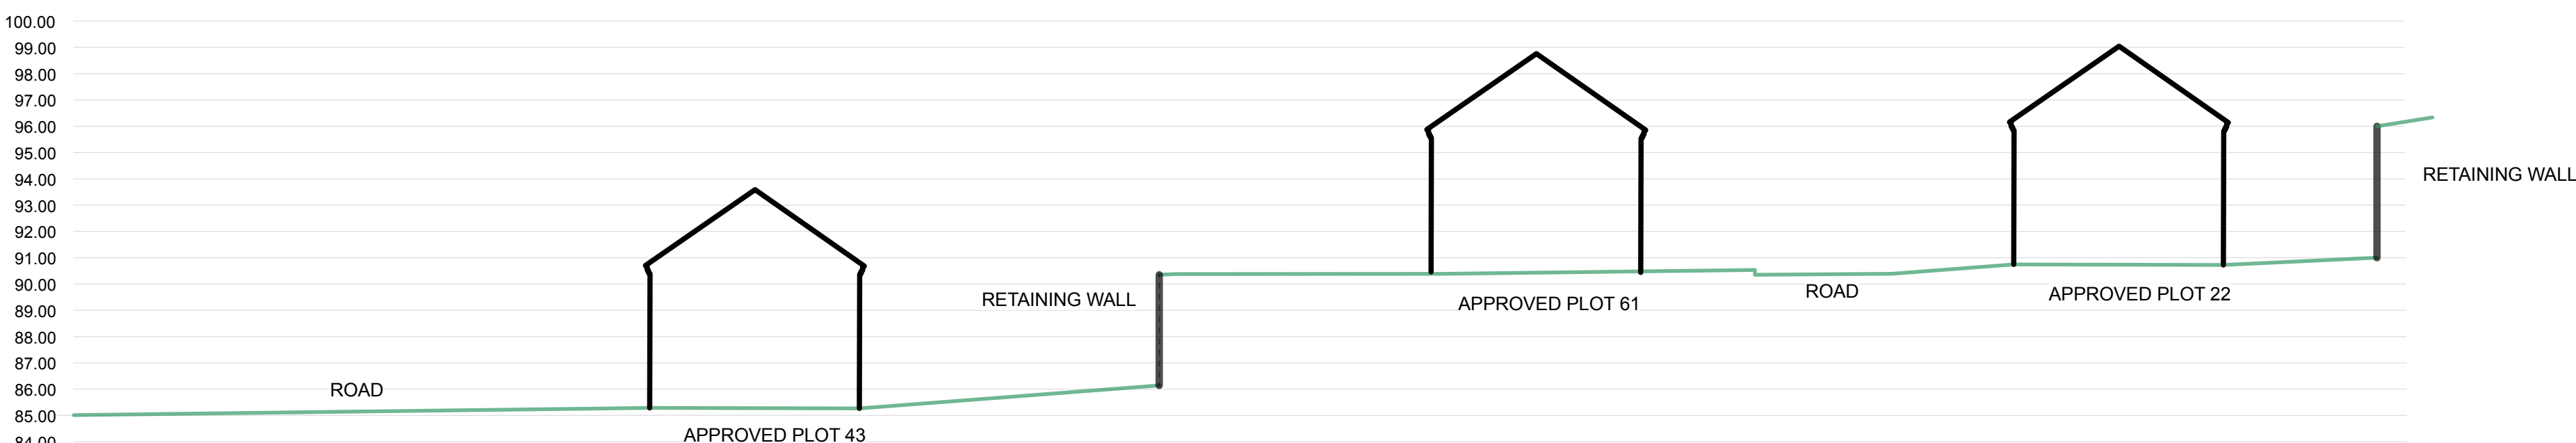

SECTION D-D

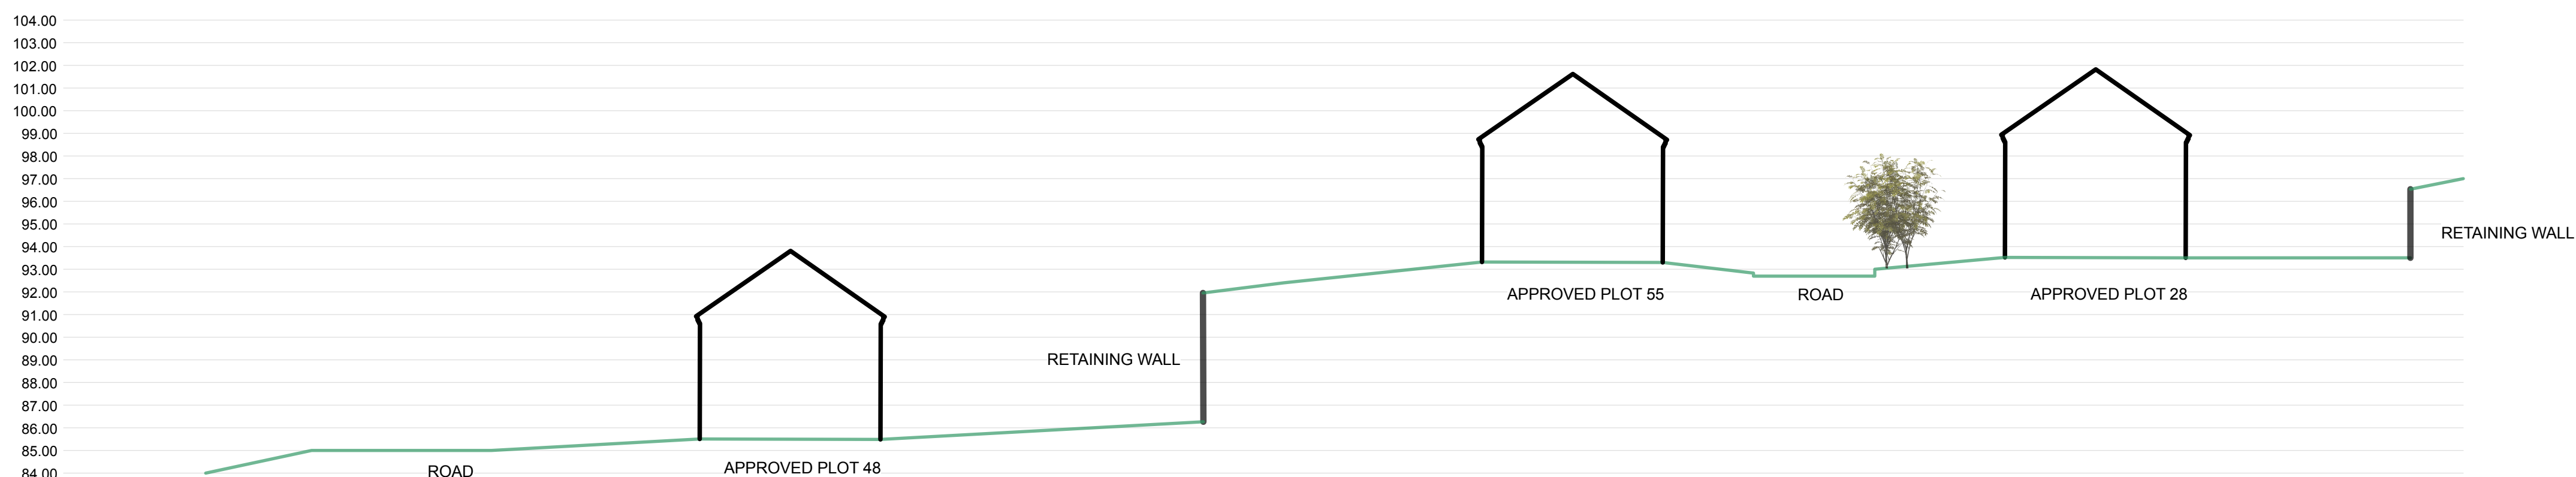

SECTION E-E

Site Sections (1:200 Scale)



Site Plan (1:2000 Scale)

A	12.04.22	Plot references added
Rev	Date	Note

Penistone Road, Fenay Bridge

APPROVED PLAN SITE SECTIONS

DWG Ref: H22-0016_002A | Drwn/Chkd By: CH | Scale - AS @ A1 | Date: 12/04/22 | Client: Newitt Homes

