


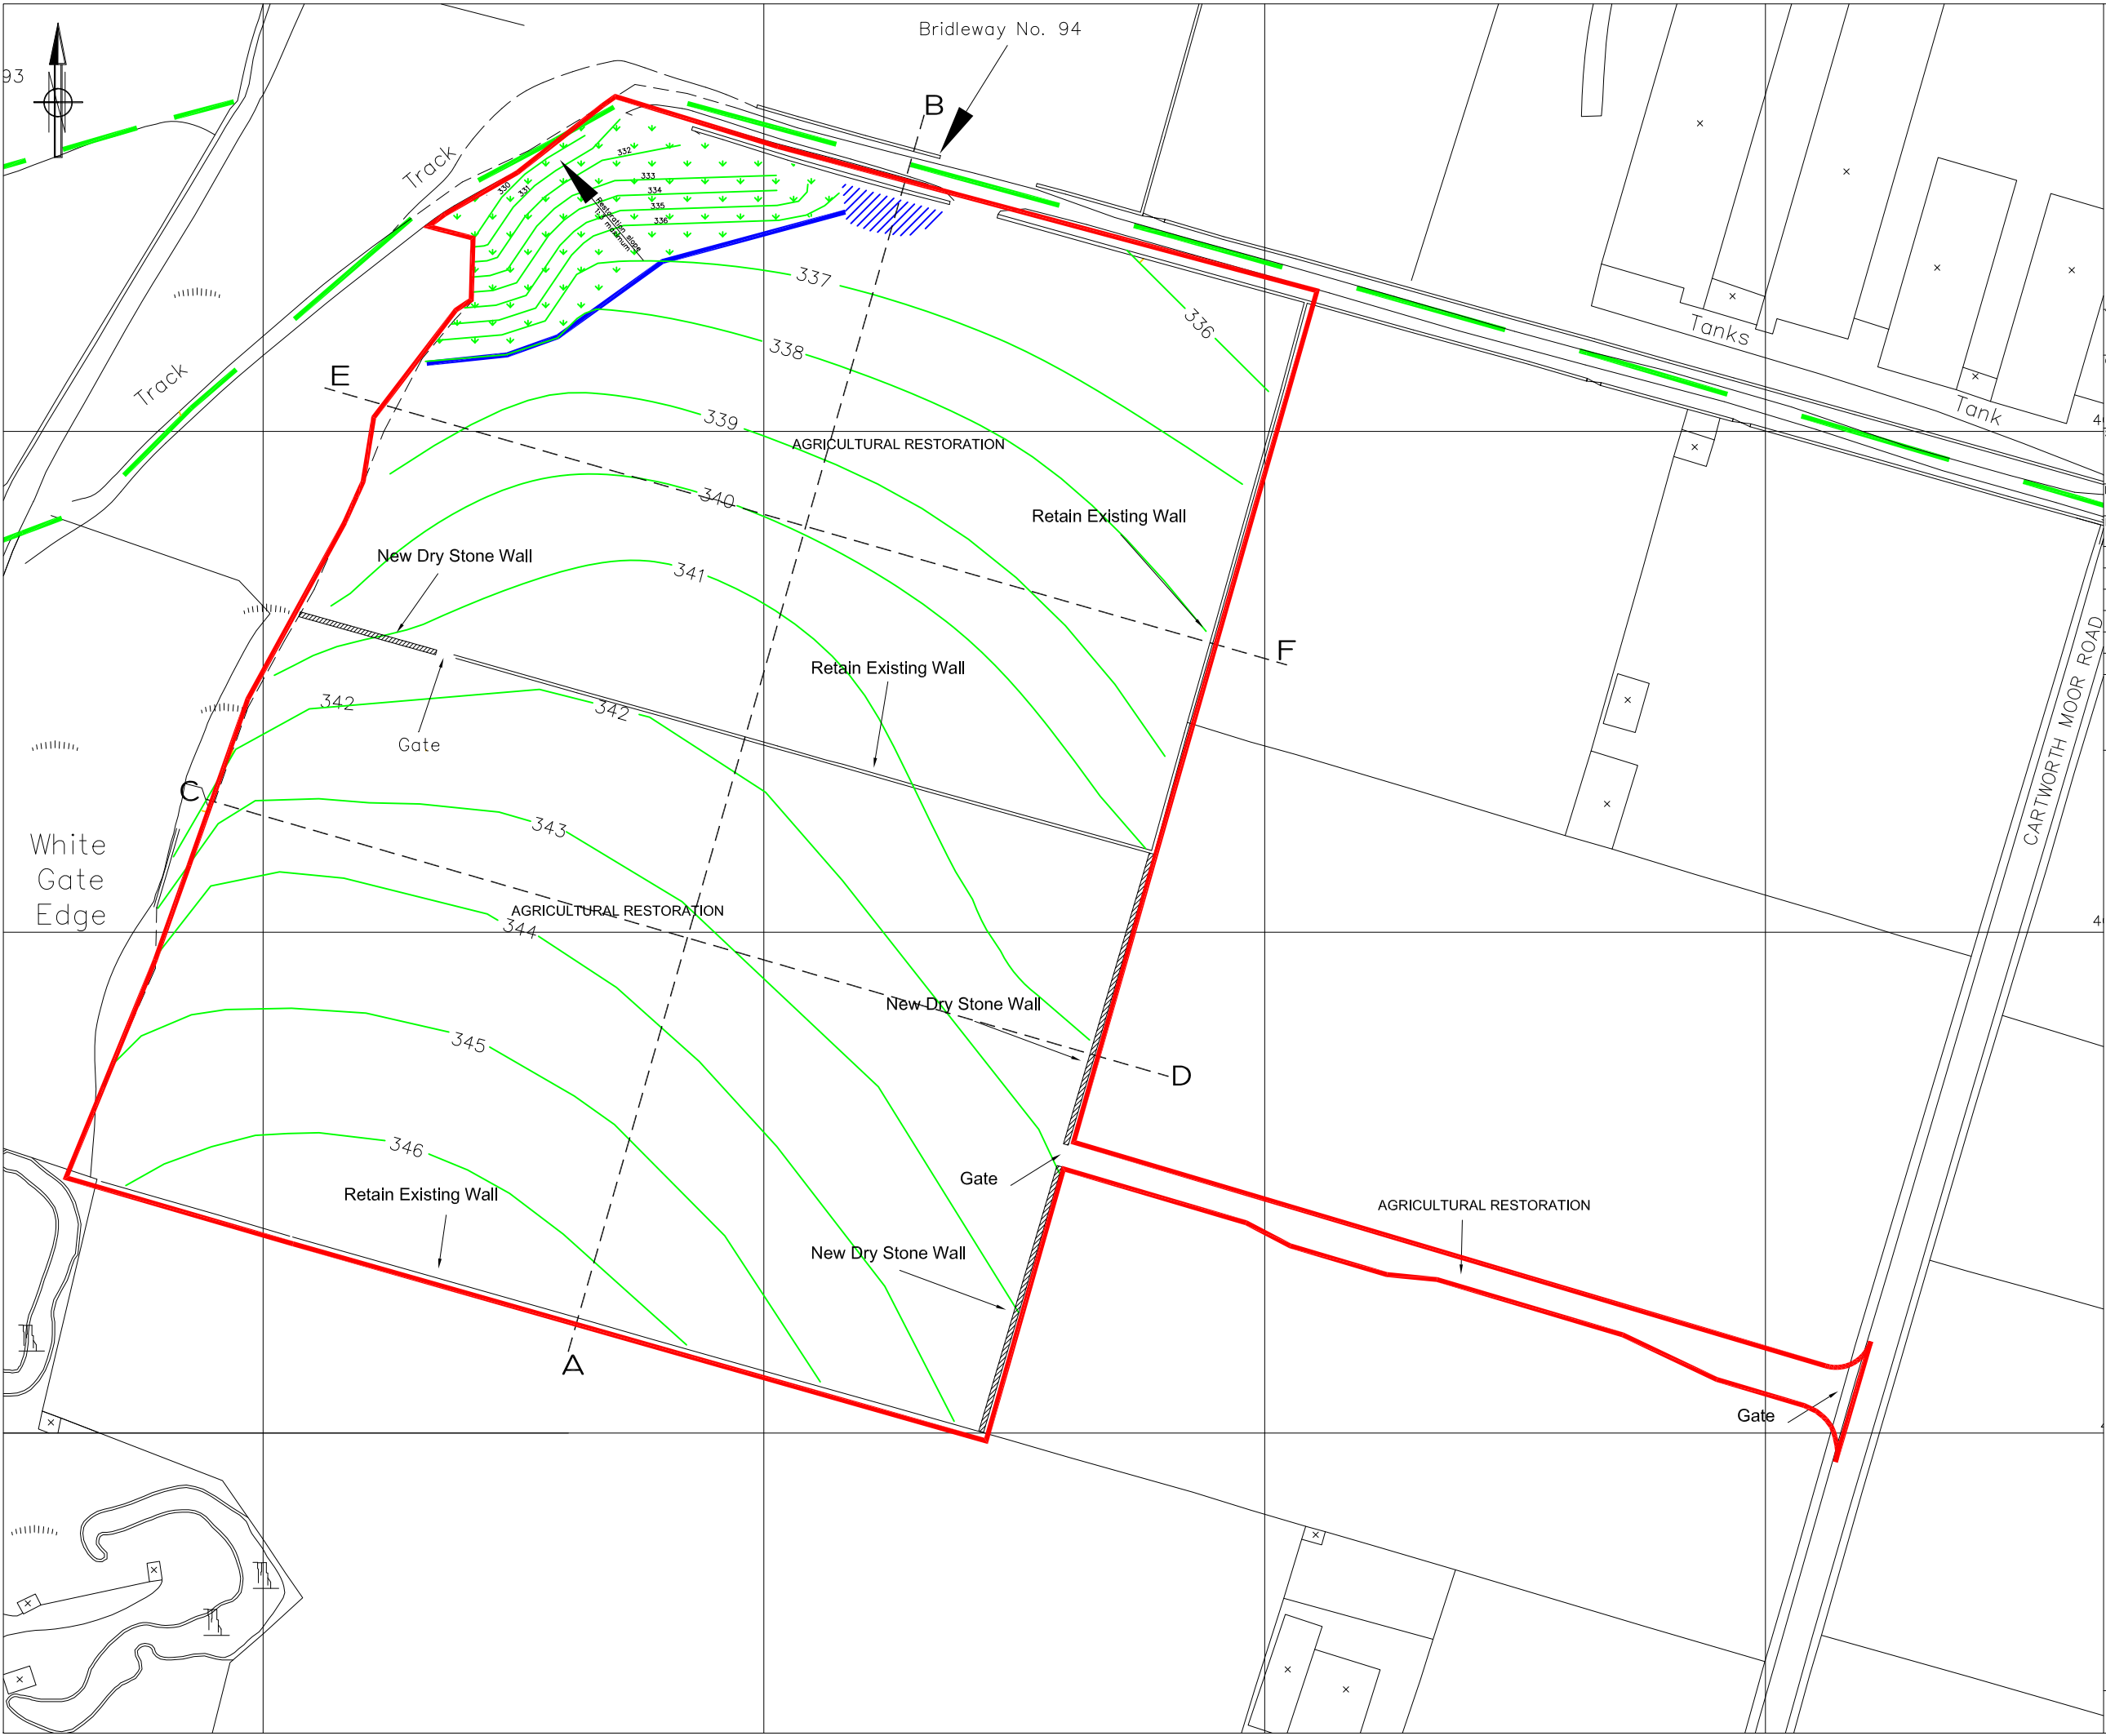

MWP PLANNING

Minerals and Waste Planning
Environmental Permitting
Quarry Consultant

10 Dobroyd, Shepley, Huddersfield HD8 8AU
Tel: 01484 604026 Mobile: 07794 597515
cjb@mwplanning.co.uk www.mwplanning.co.uk

TITLE RESTORATION SCHEME			
CLIENT WINDY RIDGE RECYCLING LTD CARTWORTH MOOR ROAD, HOLMFIRTH, HUDDERSFIELD HD9 2RL			
SITE WINDY RIDGE QUARRY CARTWORTH MOOR ROAD, HOLMFIRTH			
DATE	22/08/2022	DRAWN BY	CJB
CHECKED BY	CJB		
DRAWING NO	10193A/04	SCALE	1:1250 @ A3
REV	AMENDMENT	DATE	

This drawing and the Information contained therein is Issued In confidence and is the copyright of MWP Planning. Disclosure of this Information to third parties without permission is forbidden as is copying or replication.

- LEGEND
- Planning Application Boundary
 - Public Right of Way
 - Restoration Contour
 - Catch Drain
 - Drainage Sump
 - New Dry Stone Wall
 - Moorland Restoration
 - Section Lines