


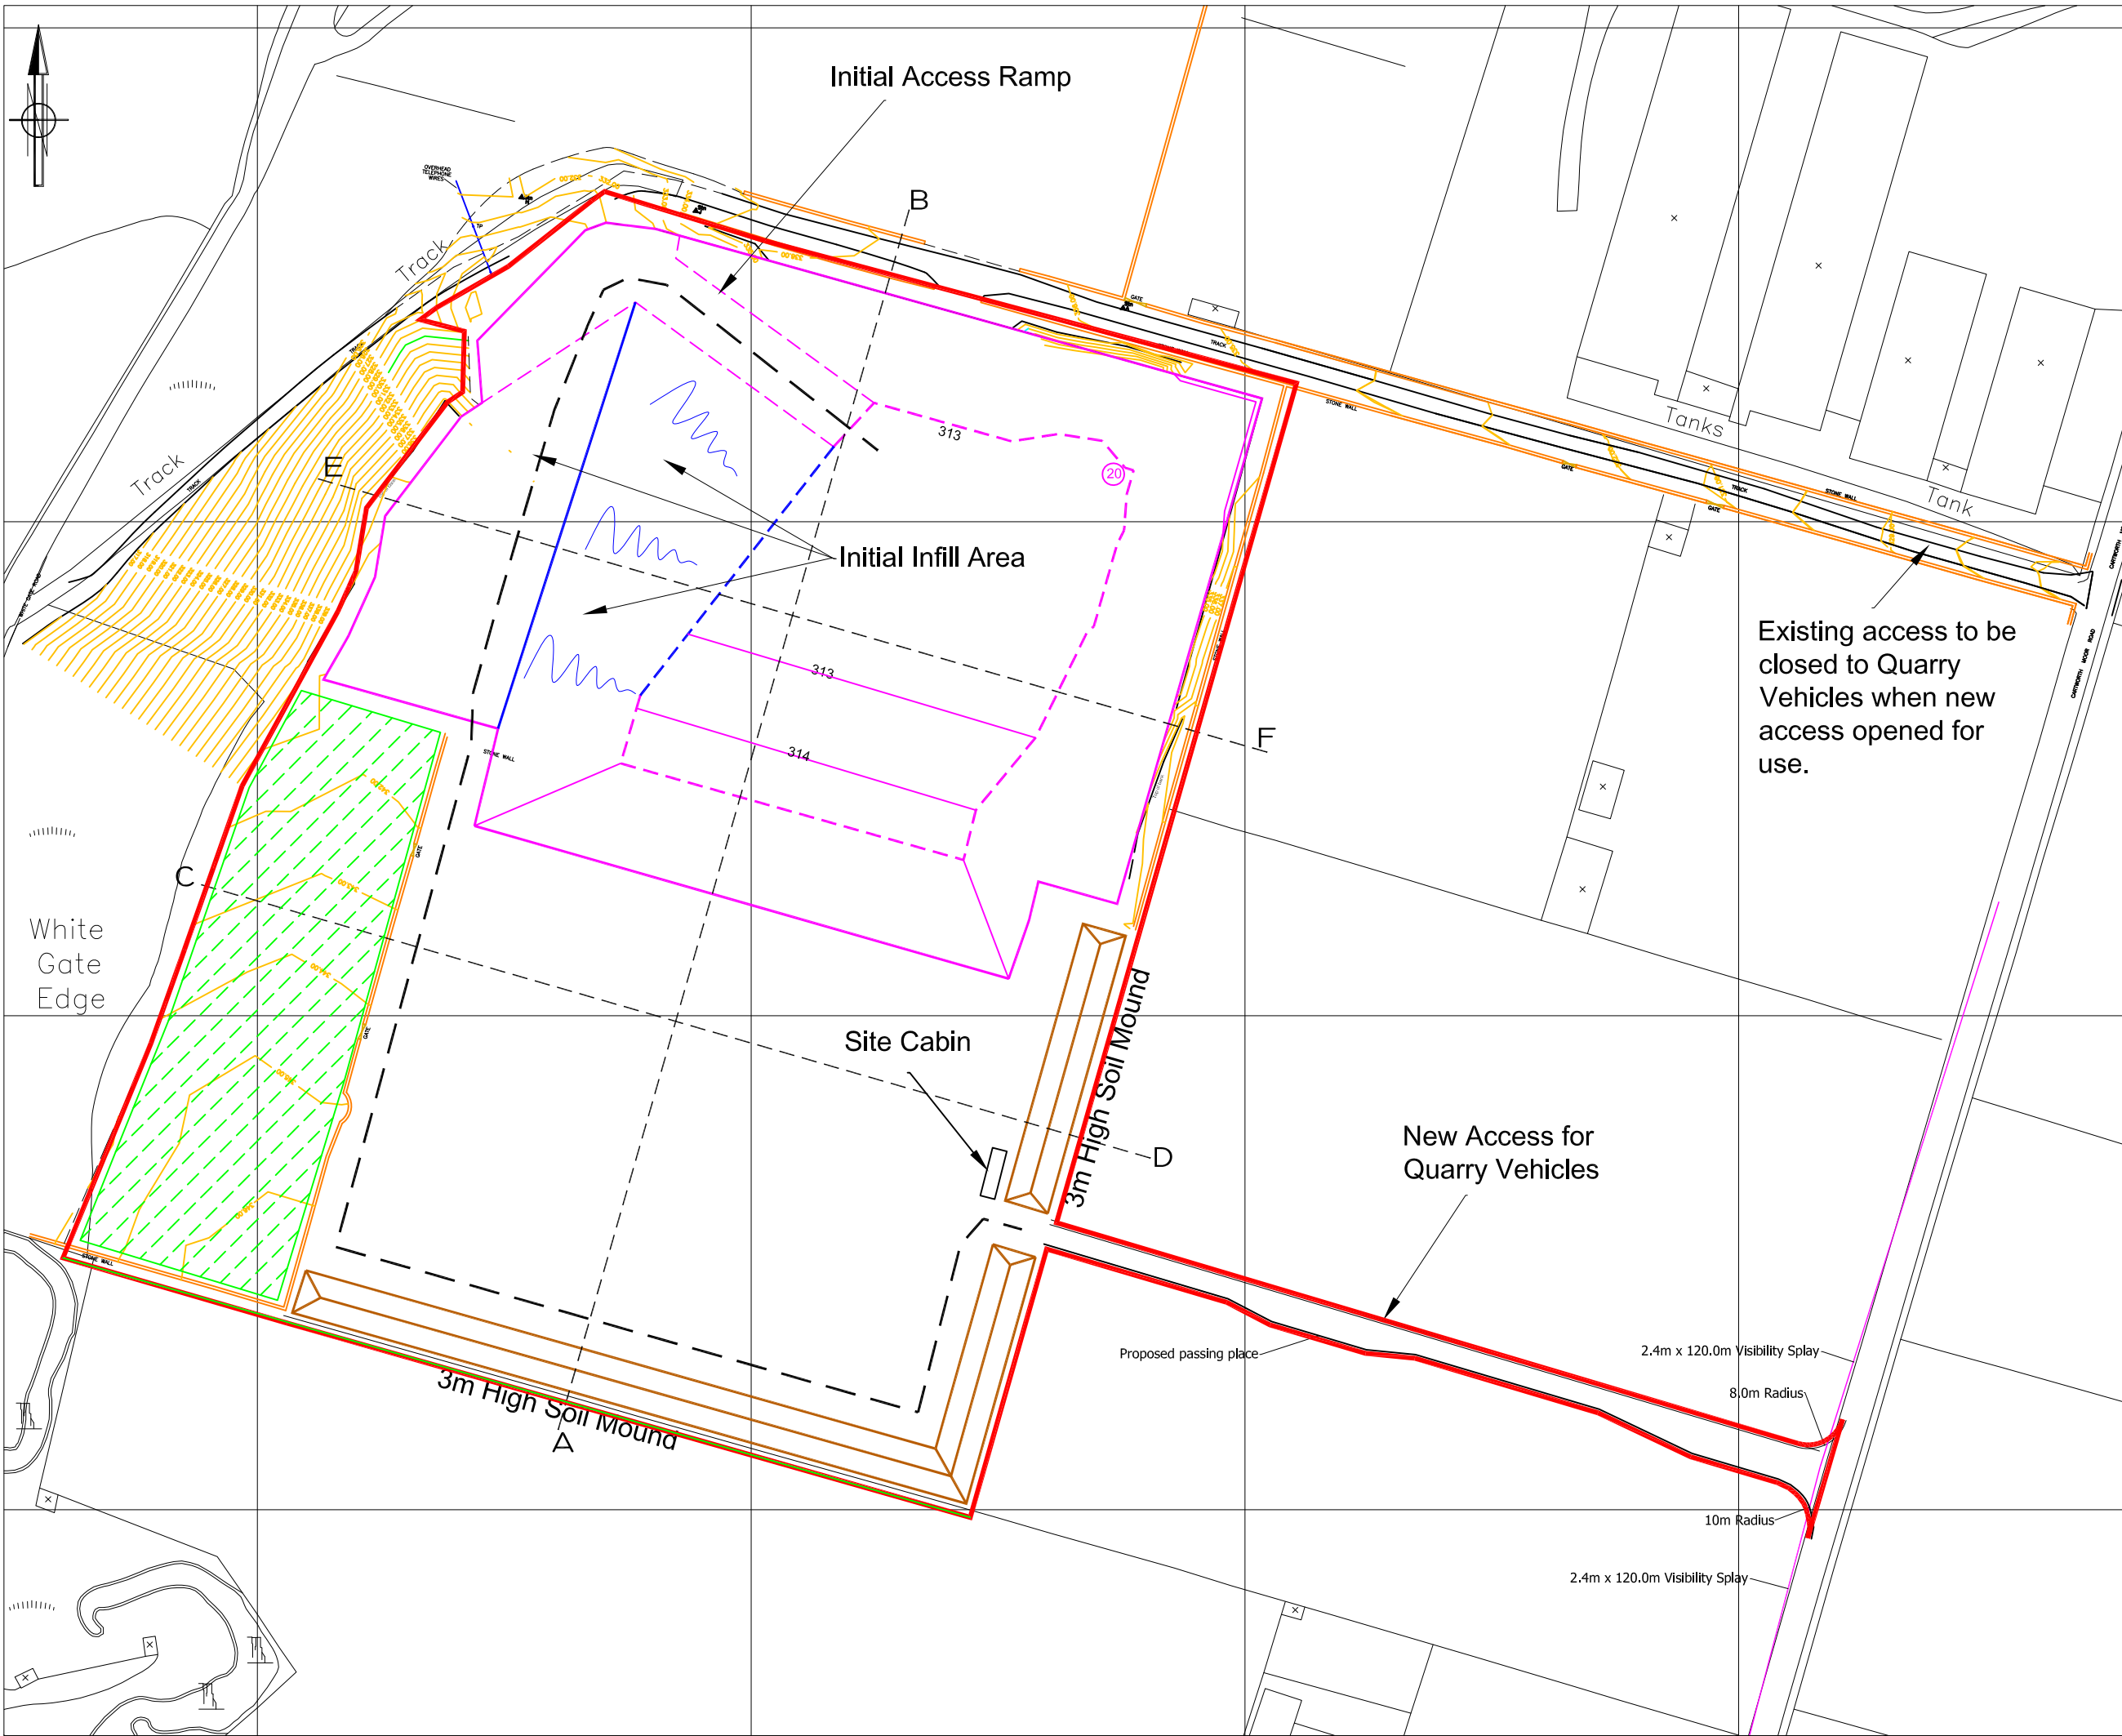

MWP PLANNING

Minerals and Waste Planning
Environmental Permitting
Quarry Consultant

10 Dobroyd, Shepley, Huddersfield HD8 8AU
Tel: 01484 604026 Mobile: 07794 597515
cjb@mwplanning.co.uk www.mwplanning.co.uk

TITLE PHASE 1 - YEARS 1 TO 5		
CLIENT WINDY RIDGE RECYCLING LTD CARTWORTH MOOR ROAD, HOLMFIRTH, HUDDERSFIELD HD9 2RL		
SITE WINDY RIDGE QUARRY CARTWORTH MOOR ROAD, HOLMFIRTH		
DATE 15/11/2022	DRAWN BY CJB	CHECKED BY CJB
DRAWING NO 10193A/03 P1	SCALE 1:1250 @ A3	
REV	AMENDMENT	DATE

This drawing and the Information contained therein is Issued in confidence and is the copyright of MWP Planning. Disclosure of this Information to third parties without permission is forbidden as is copying or replication.

NOTES
Survey completed April 2022

LEGEND	
	Planning Application Boundary
	Top of Excavation
	Base of Excavation (indicative)
	Soil Stockpile
	315 Quarry Floor Level
	Infill Area
	Restored Area