


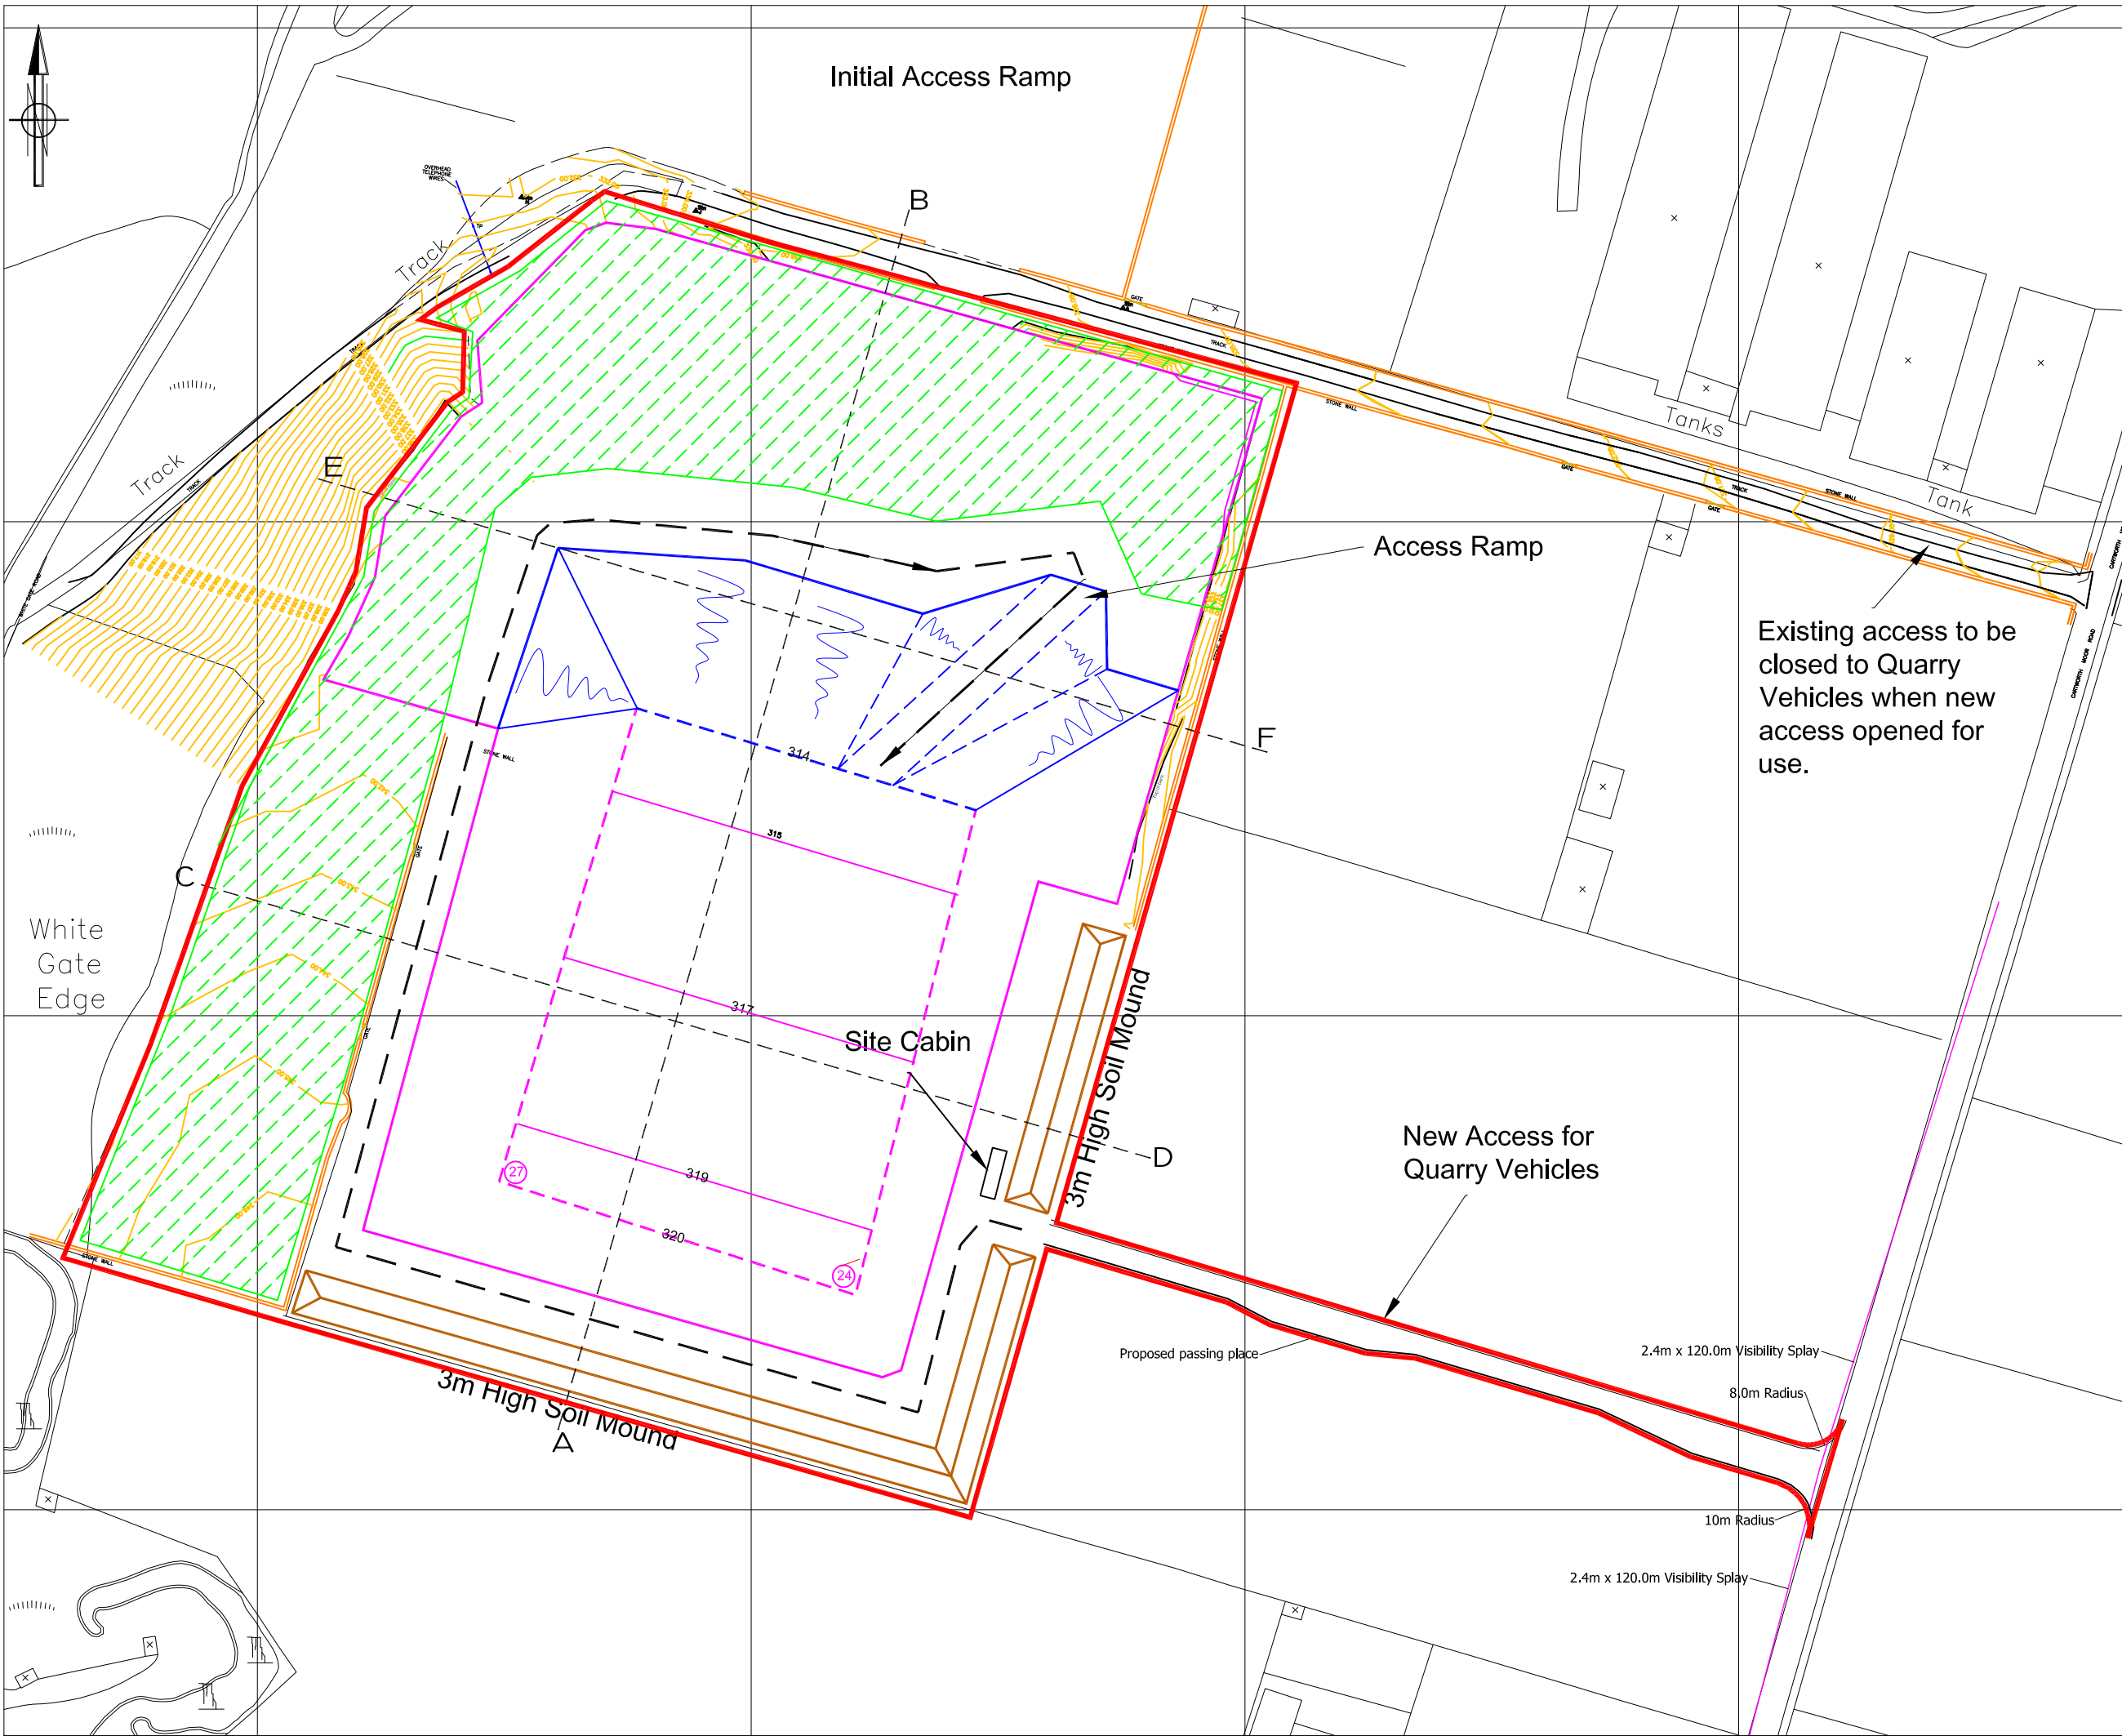

MWP PLANNING

Minerals and Waste Planning
Environmental Permitting
Quarry Consultant

10 Dobroyd, Shepley, Huddersfield HD8 8AU
Tel: 01484 604026 Mobile: 07794 597515
cjb@mwplanning.co.uk www.mwplanning.co.uk

TITLE
PHASE 2 - YEARS 5 TO 10

CLIENT
WINDY RIDGE RECYCLING LTD
CARTWORTH MOOR ROAD,
HOLMFIRTH, HUDDERSFIELD HD9 2RL

SITE
WINDY RIDGE QUARRY
CARTWORTH MOOR ROAD, HOLMFIRTH

DATE 15/11/2022 DRAWN BY CJB CHECKED BY CJB

DRAWING NO 10193A/03 P2 SCALE 1:1250 @ A3

REV	AMENDMENT	DATE

This drawing and the Information contained therein is Issued in confidence and is the copyright of MWP Planning. Disclosure of this Information to third parties without permission is forbidden as is copying or replication.

NOTES
Survey completed April 2022

- LEGEND
- Planning Application Boundary
 - Top of Excavation
 - Base of Excavation (indicative)
 - Soil Stockpile
 - 315 Quarry Floor Level
 - Infill Area
 - Restored Area