


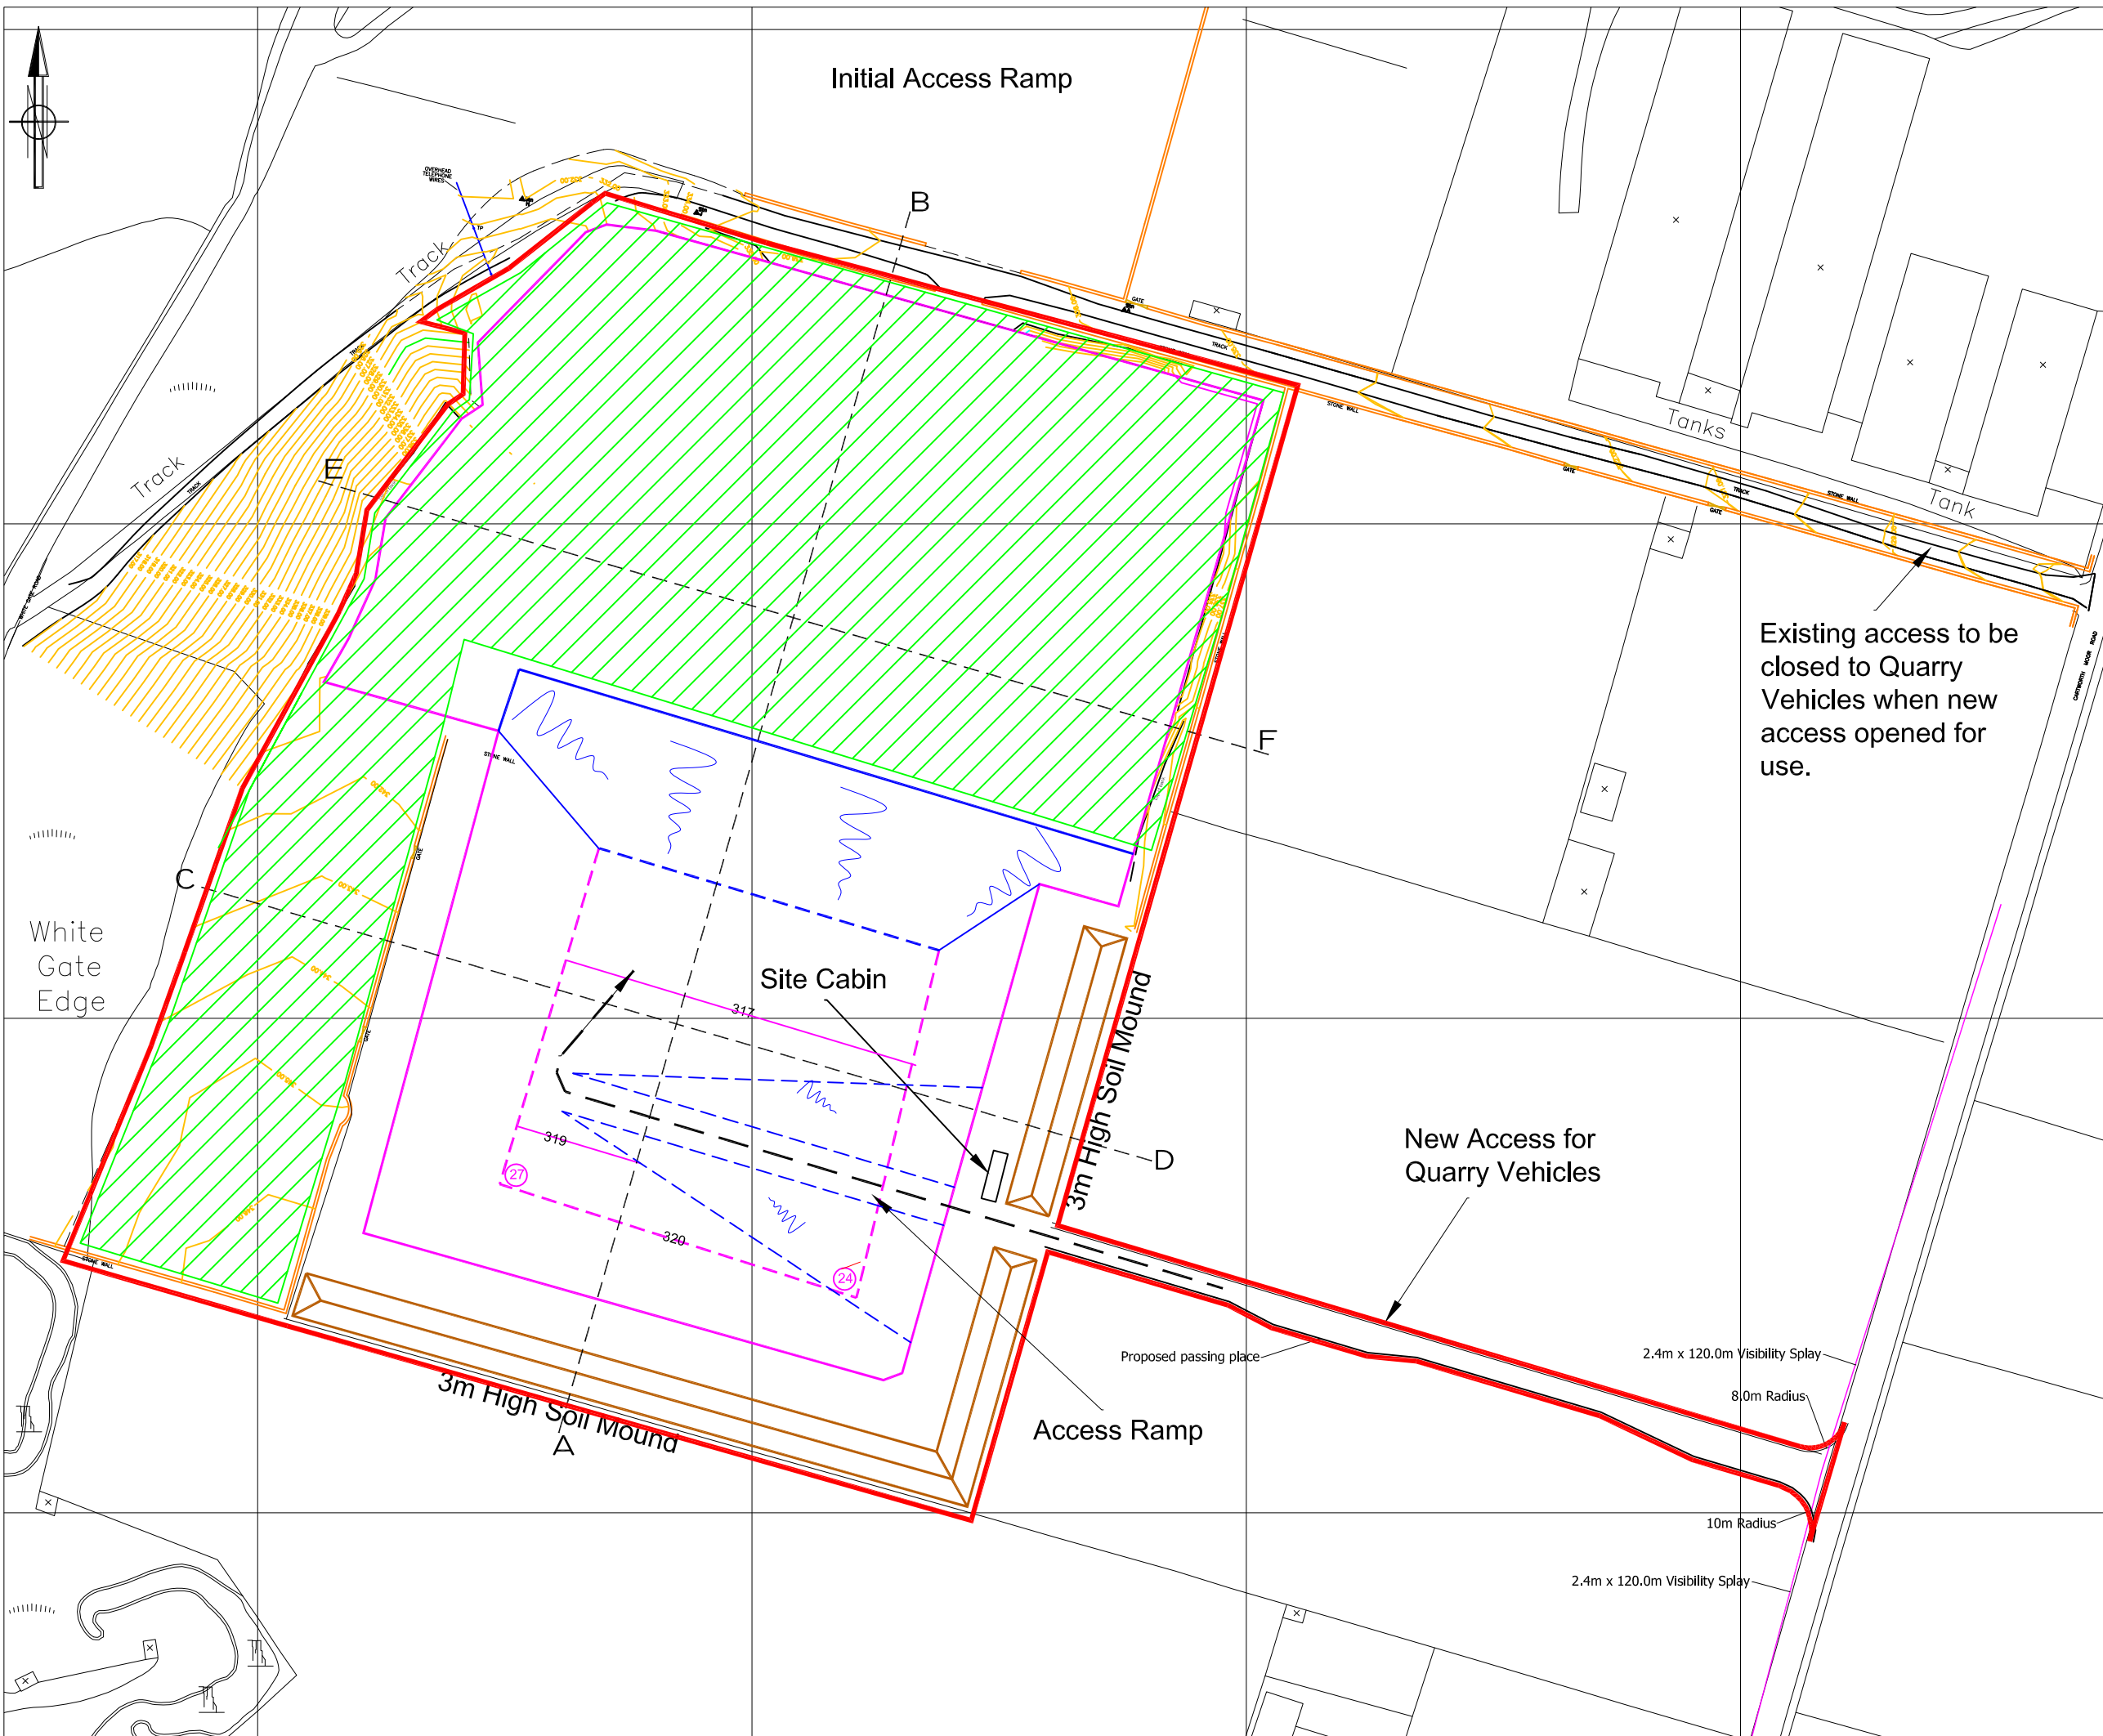

MWP
PLANNING

Minerals and Waste Planning
Environmental Permitting
Quarry Consultant

10 Dobroyd, Shepley, Huddersfield HD8 8AU
Tel: 01484 604026 Mobile: 07794 597515
cjb@mwplanning.co.uk www.mwplanning.co.uk

TITLE	PHASE 3 - YEARS 10 TO 15
-------	--------------------------

CLIENT
WINDY RIDGE RECYCLING LTD
CARTWORTH MOOR ROAD,
HOLMFIRTH, HUDDERSFIELD HD9 2RL

SITE

WINDY RIDGE QUARRY
CARTWORTH MOOR ROAD, HOLMFIRTH

DATE	15/11/2022	DRAWN BY	CHECKED BY
		GJB	GJB

DRAWING NO	10193A/03 P3	SCALE	1:1250 @ A3
------------	--------------	-------	-------------

REV	AMENDMENT	DATE

This drawing and the information contained therein is issued in confidence and is the copyright of MWP Planning. Disclosure of this information to third parties without permission is forbidden as is copying or replication.

NOTES

NOTES
Survey completed April 2022

LEGEND

-  Planning Application Boundary
-  Top of Excavation
-  Base of Excavation (indicative)
-  Soil Stockpile
-  315 Quarry Floor Level
-  Infill Area
-  Restored Area

Reproduced from the Ordnance Survey Map with the permission of the Controller of Her Majesty's Stationery Office Crown Copyright Reserved, Licence No. ES 100022432