

MWP
PLANNING

Minerals and Waste Planning
Environmental Permitting
Quarry Consultant

10 Dobroyd, Shepley, Huddersfield HD8 8AU
Tel: 01484 604026 Mobile: 07794 597515
cjb@mwplanning.co.uk www.mwplanning.co.uk

TITLE PHASE 3 (YEARS 10 TO 15)
CROSS-SECTIONS

CLIENT WINDY RIDGE RECYCLING LTD
CARTWORTH MOOR ROAD,
HOLMFIRTH, HUDDERSFIELD HD9 2RL

SITE WINDY RIDGE QUARRY
CARTWORTH MOOR ROAD, HOLMFIRTH


DATE 15/11/2022 DRAWN BY CJB CHECKED BY CJB


DRAWING NO 10193A/06 P3 SCALE 1:1000 @ A3

REV	AMENDMENT	DATE


This drawing and the information contained therein is issued in confidence and is the copyright of MWP Planning. Disclosure of this information to third parties without permission is forbidden as is copying or replication.

LEGEND

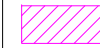
-  Area to be Excavated
-  Area Infilled

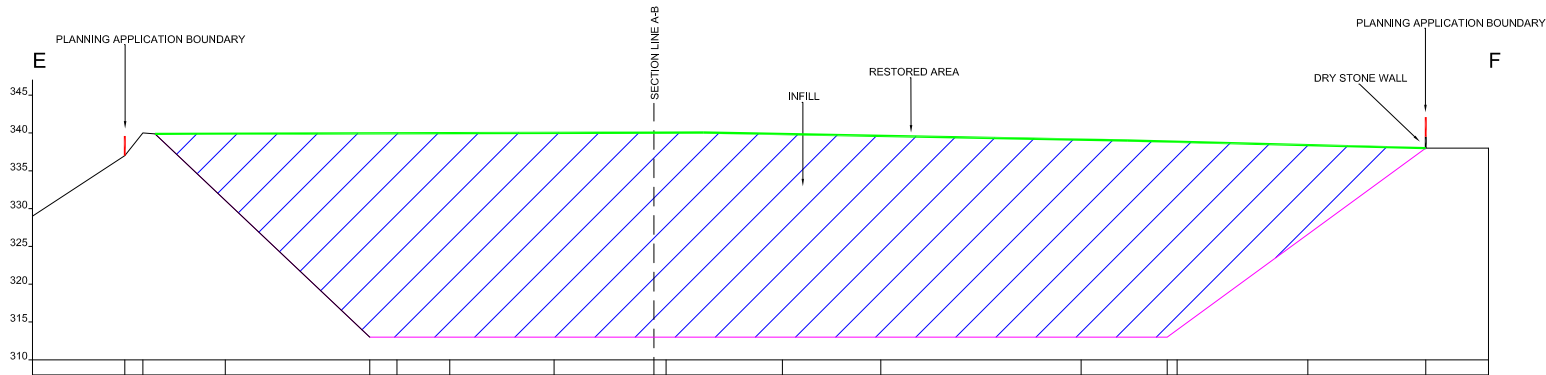

SECTION E-F

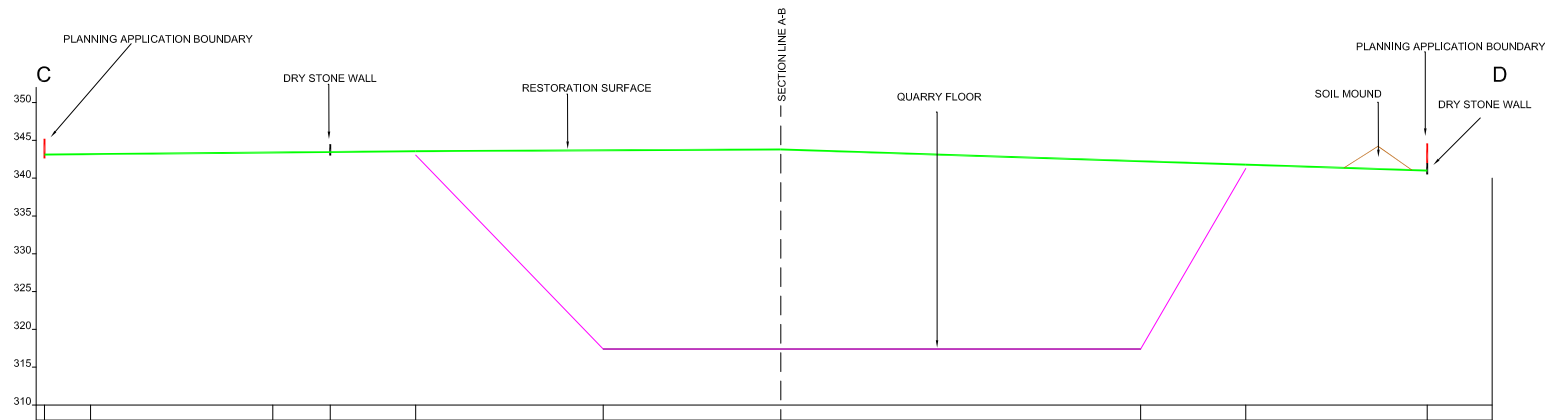

SECTION C-D

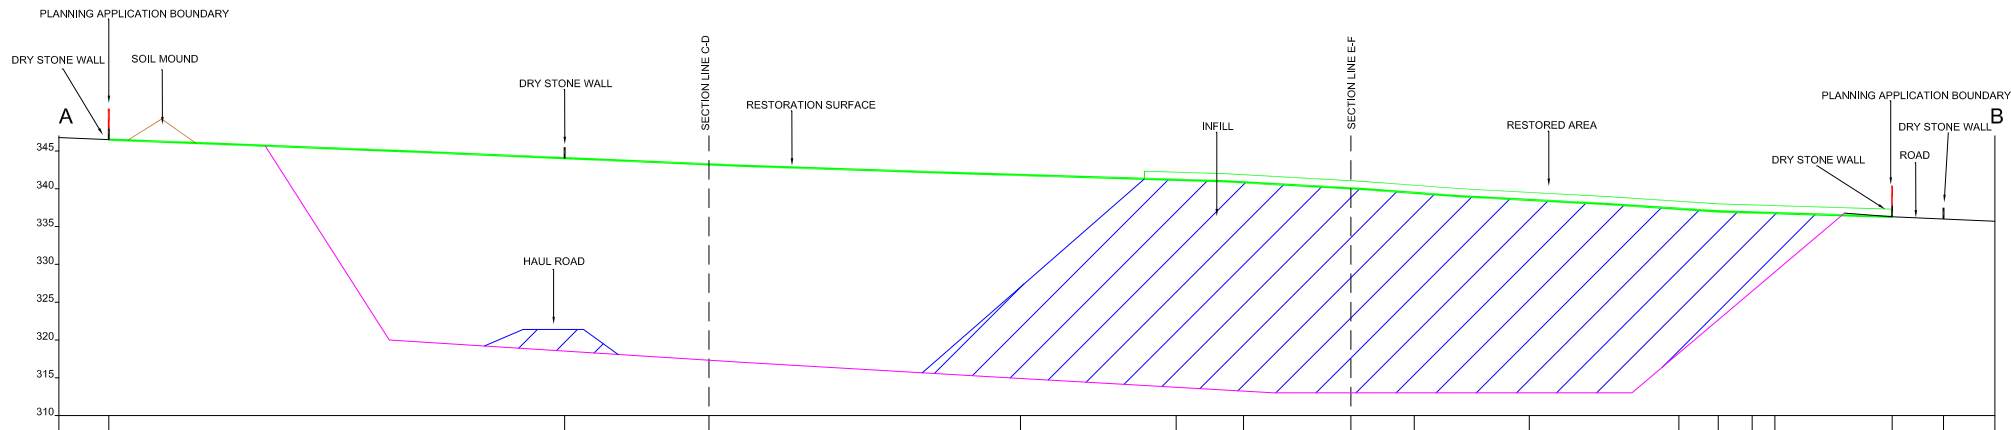

SECTION A-B