


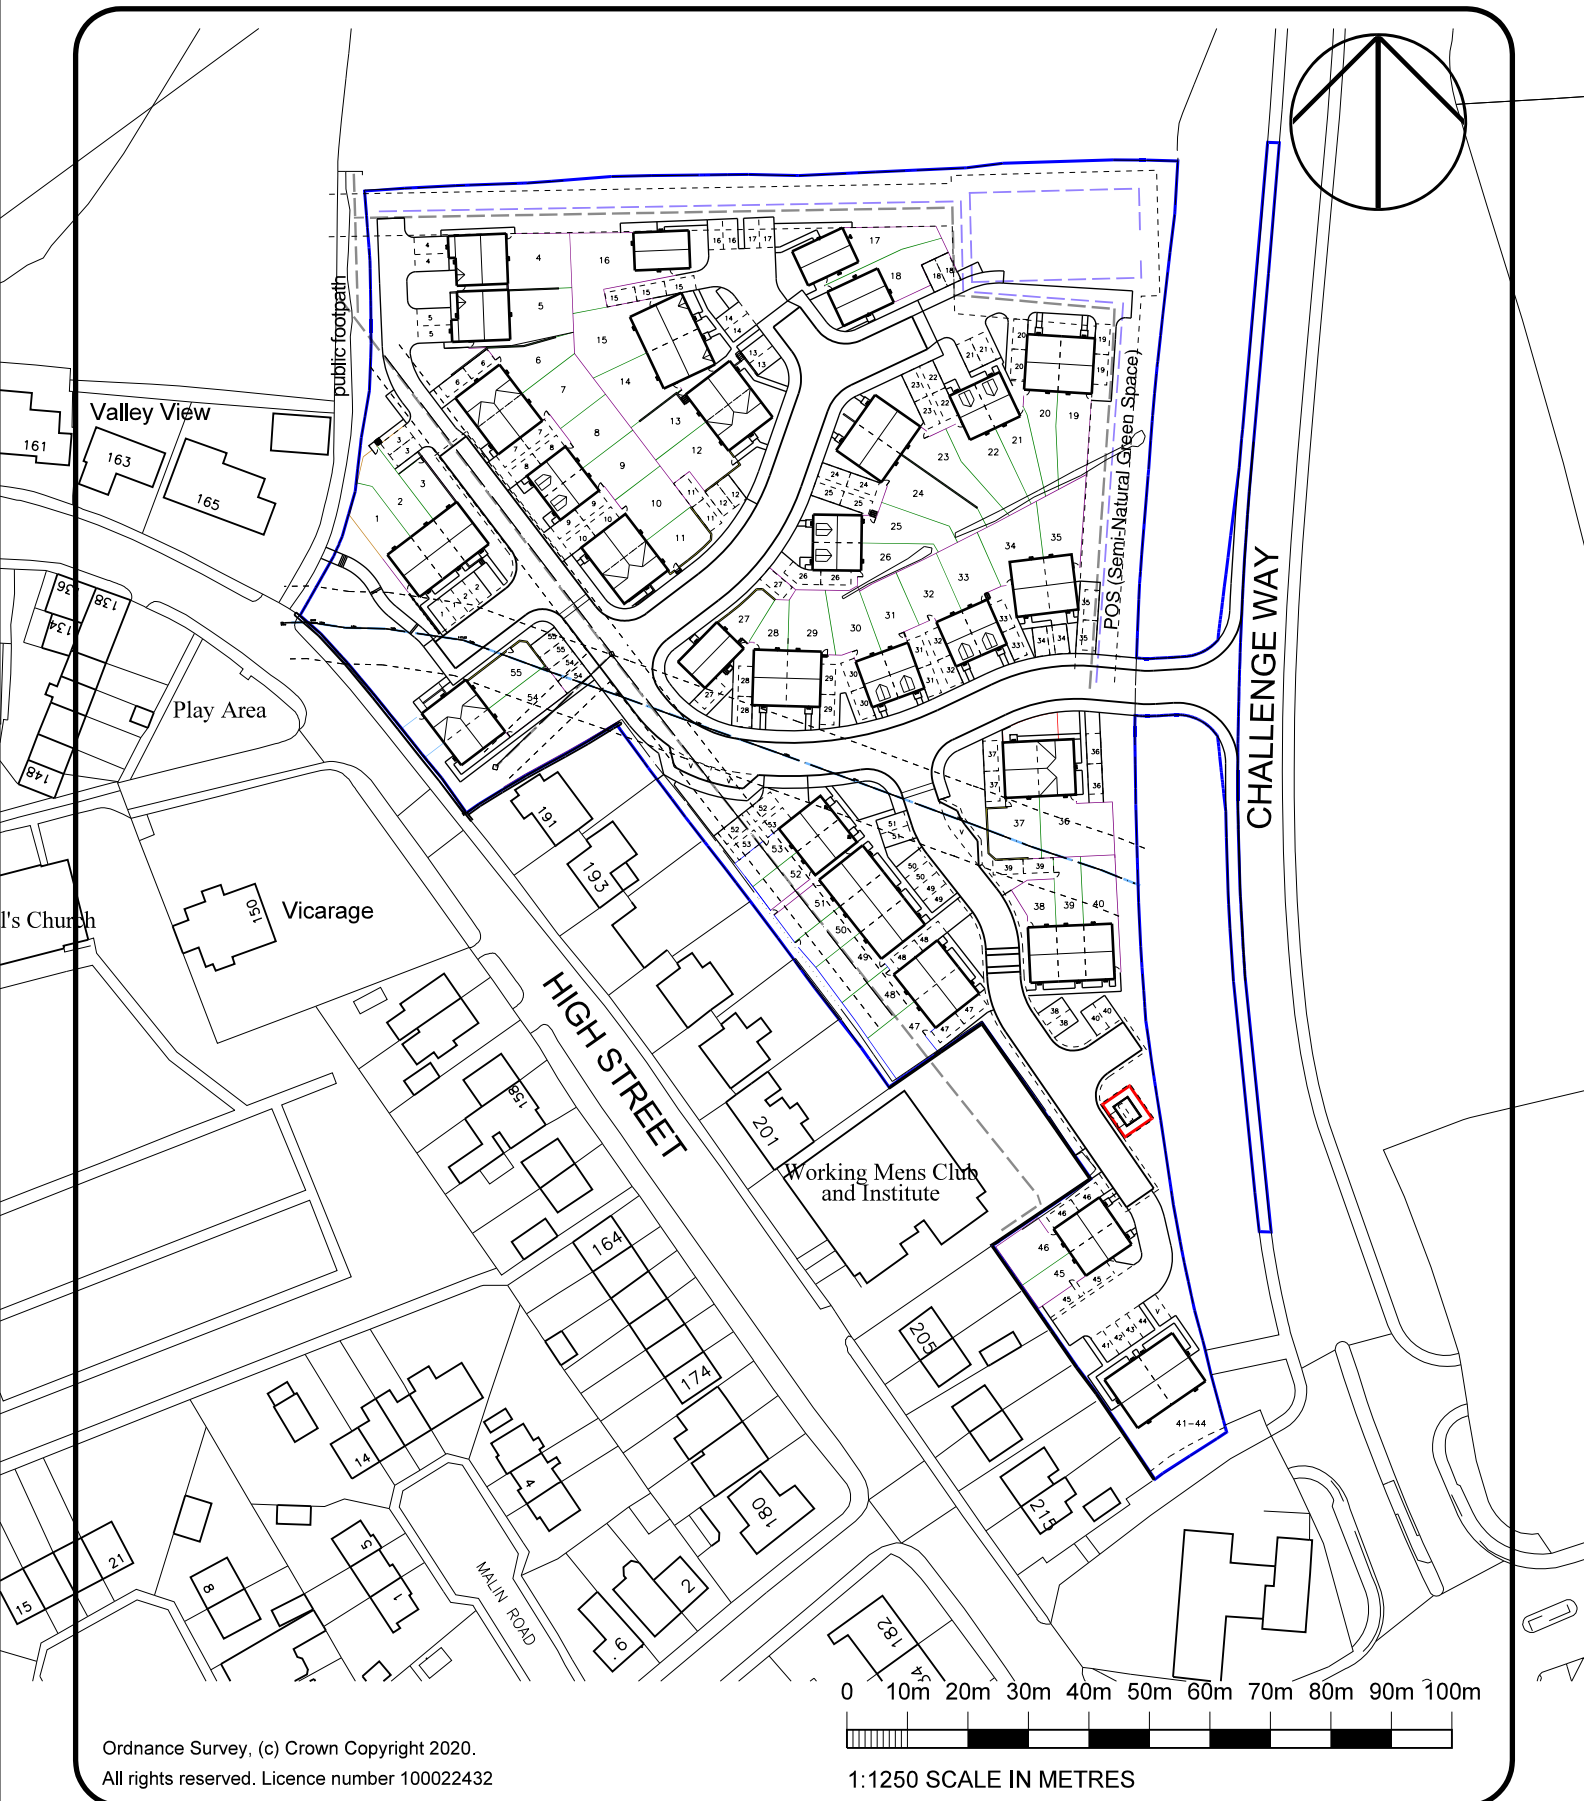

CONTRACT/DRAWING

**HANGING HEATON
DEWSBURY**

LOCATION PLAN

SCALE 1:1250
AT A4

DRAWN AC
CHECKED

DATE 06:10:22

DRAWING
NUMBER

4807/100

REVISION

W&P
Waller & Partners

ARCHITECTS
INTERIOR DESIGNERS

GROUND FLOOR
1 MILLFIELD LODGE
COTTINGLEY BUSINESS PARK
COTTINGLEY BINGLEY
BD16 1PY
TEL 01274 561645
FAX 01274 561696

PROJECT MANAGERS
PRINCIPAL DESIGNERS