


USE CLASS

Food Hall to be Use Class "E (b)"
Library to be Use Class "F.1"


NOTES

- Dimensions are not to be scaled from this drawing
- Drawing only to be used for the purposes it was issued for
- Landscape, public realm and neighbouring buildings shown indicatively
- Existing locations and footprints of surrounding buildings are taken from: (OS Map - Promap-1634985-1735689-720-0.dwg) received 2021.10.27; (21359-100-Topo-Millimetres.dwg) received from Maltby Surveys on 2022.02.23
- Existing building plans and elevations are based on Maltby Surveys drawings received on 2022.02.18 and 2022.03.15

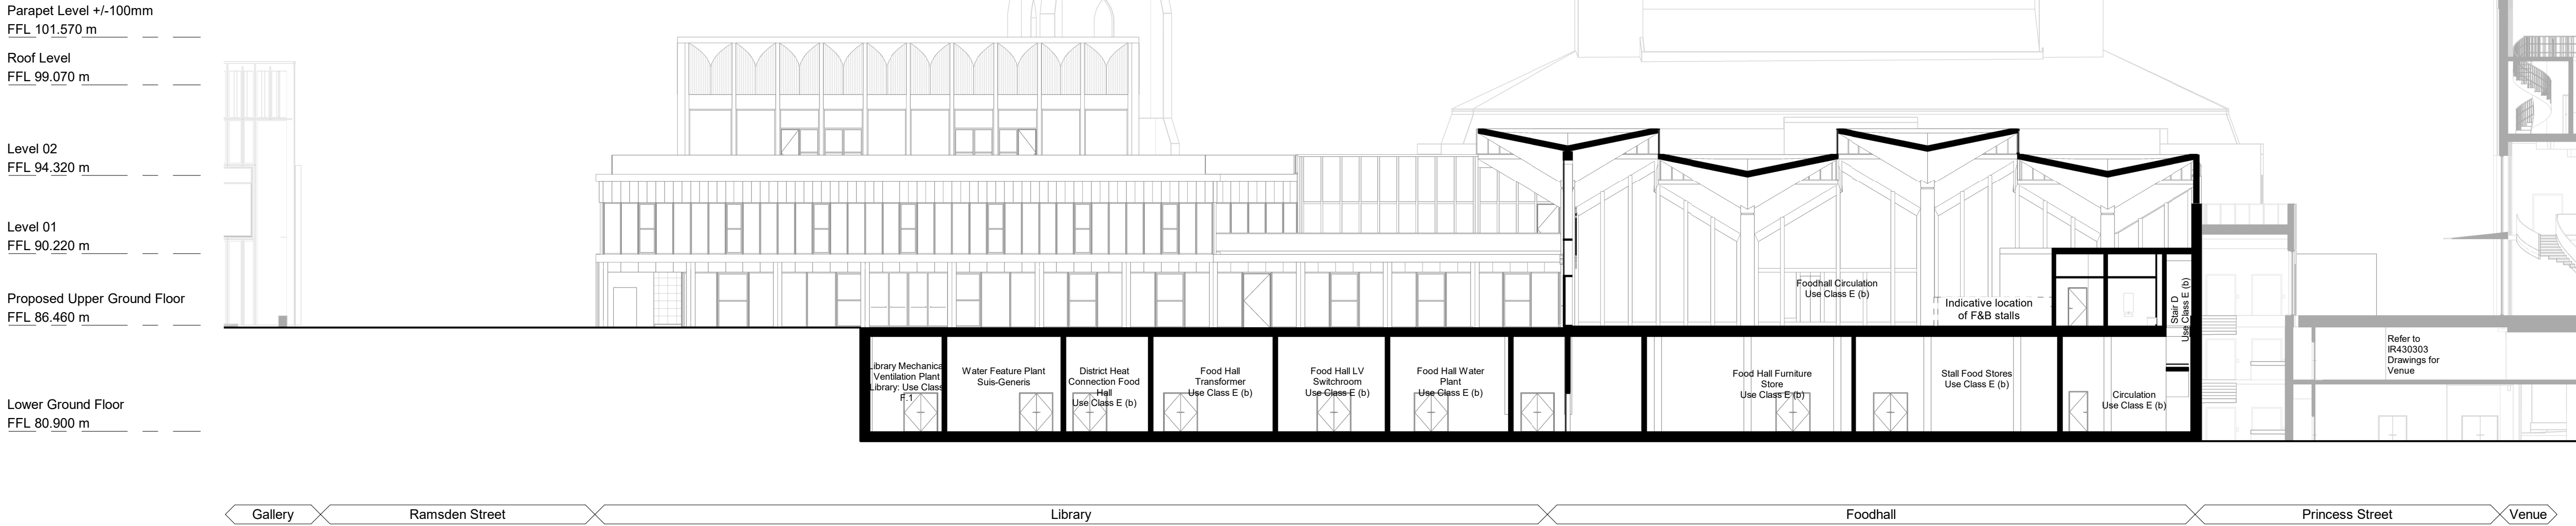


1

Section-03
1 : 200

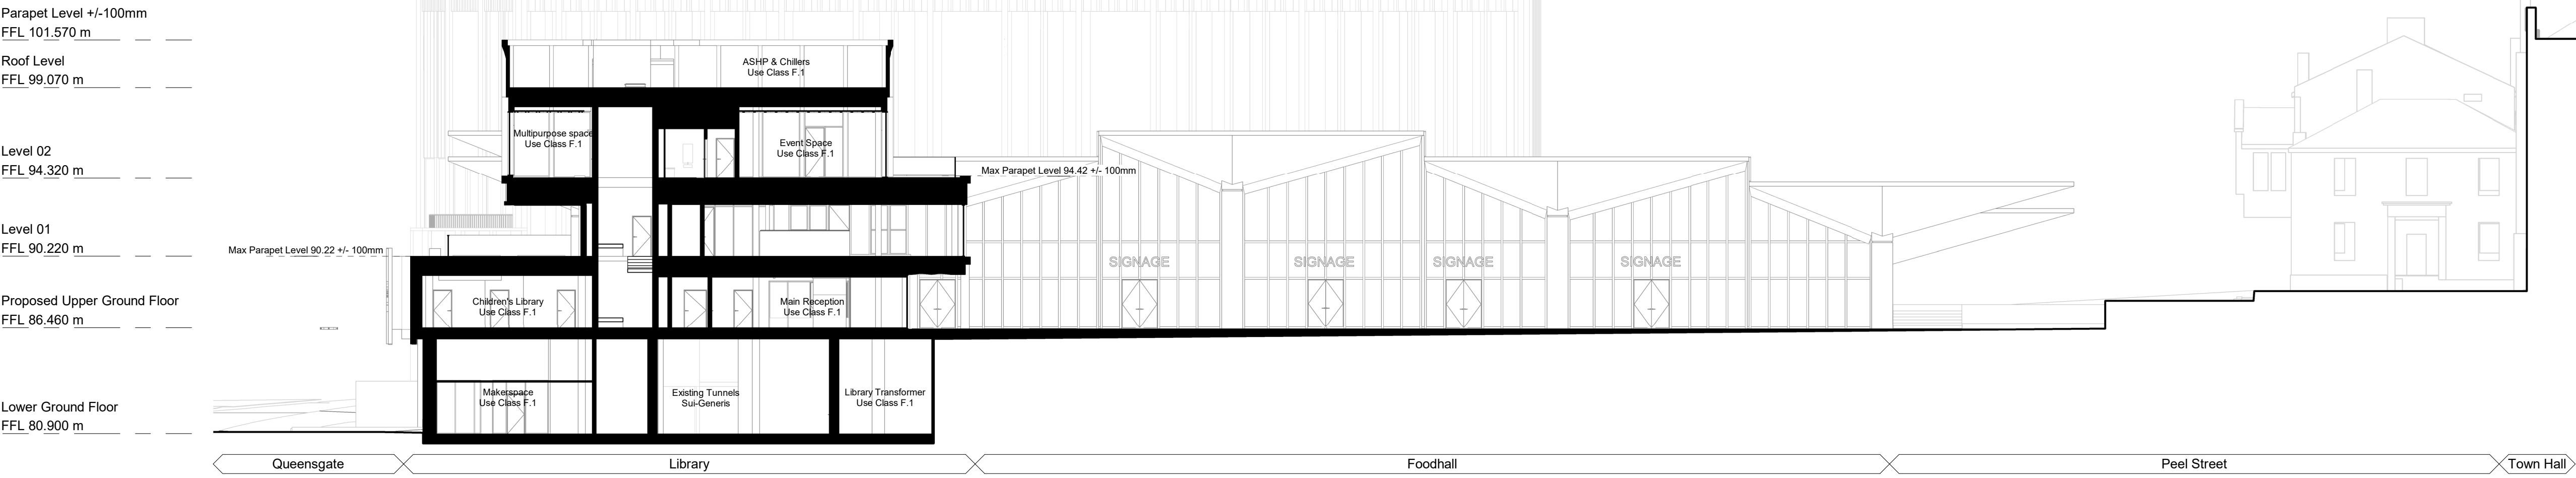

2

Section-04
1 : 200

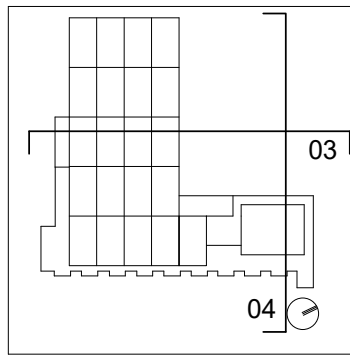

FelldenCleggBradleyStudios
LLP

London Office
Tottenham Street
London
W1T 4RG

t +44 20 7323 5737
e london@fcbstudios.com

Rev	Status	Date
P01	S2 Issued for Planning and Listed Building Consent Approval	30/09/22

Job/Drawing No	Revision
IR430301-FCB-XX-XX-DR-A-040701	P01
Kirklees Cultural Heart Huddersfield Library - Proposed Section 03 and 04	Status S2

Scale	Drawn	Author	FCBS project
1 : 200@A1	07/22/22	Checked	Checker

Do not scale

All dimensions to be checked on site