



1 Typical Clestory Movement Detail
1:5

Please Note
Detail produced by ARUP Structures, please refer to ARUP document CDT430201-ARP-ZZ-RP-Y-000008 for further information.

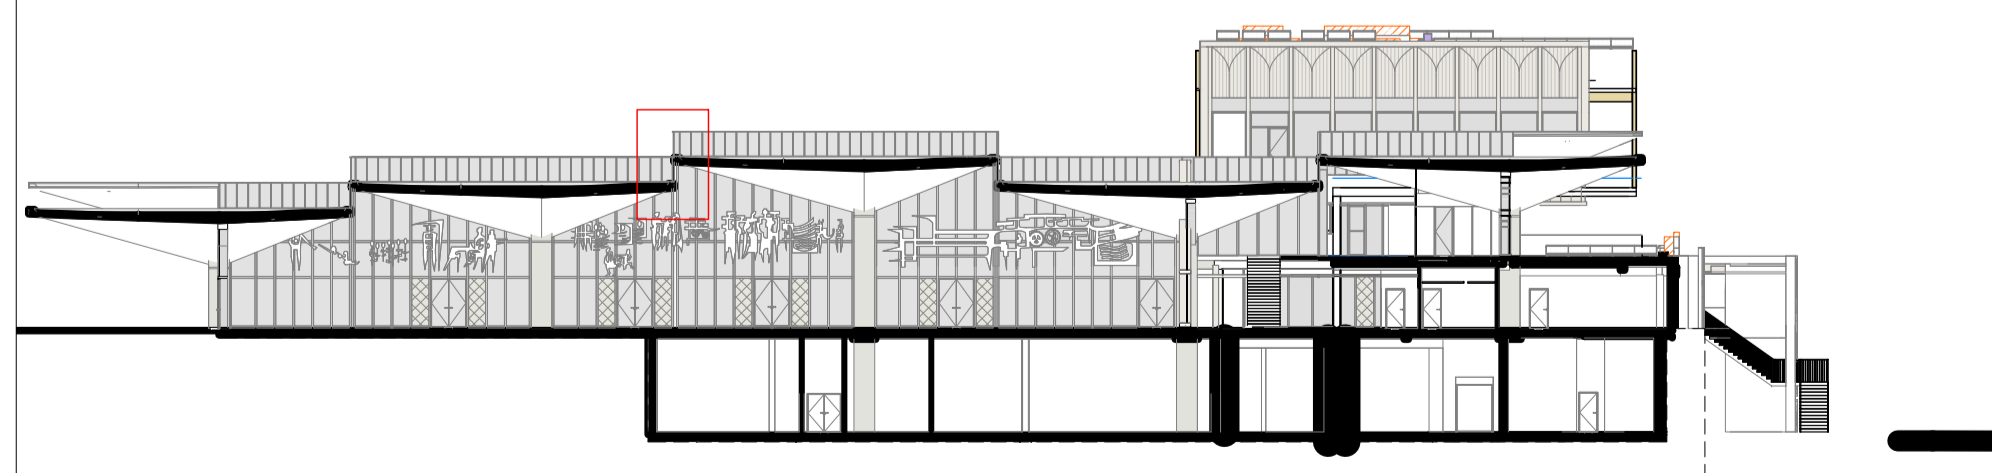


0 0.1 0.2
m
Scale 1:5

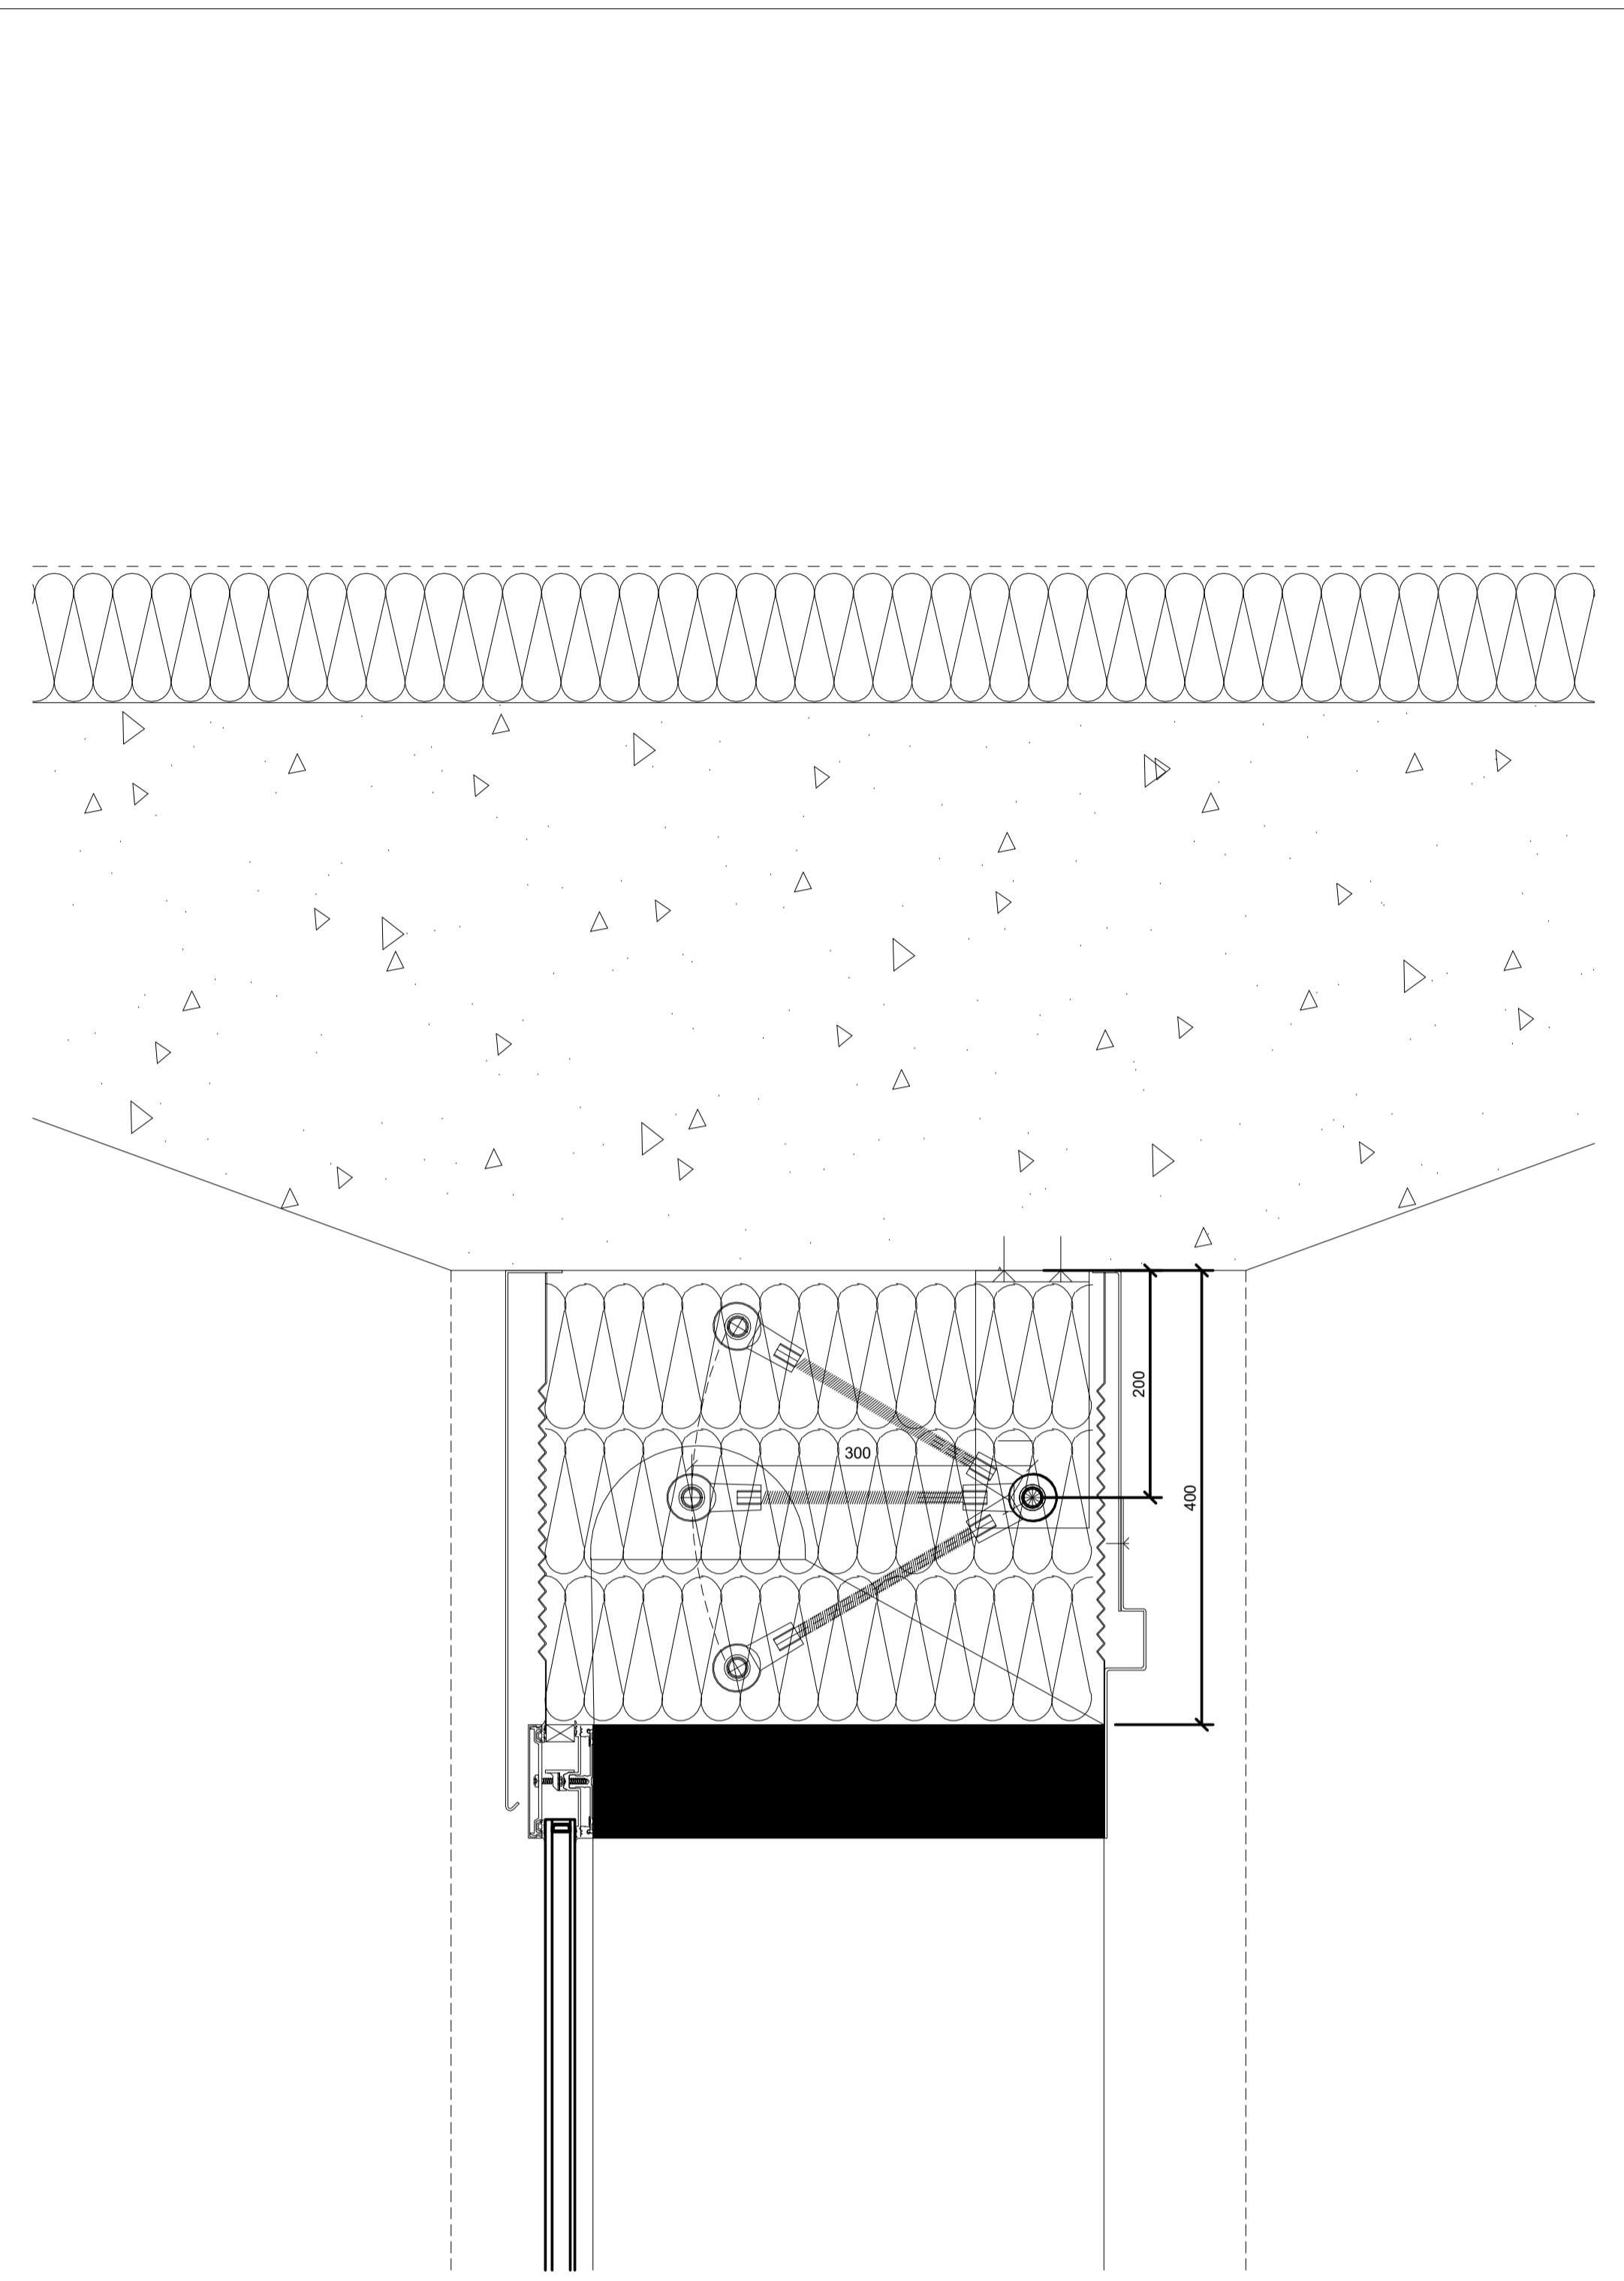


2 Glazed Curtain Wall Movement Detail
1:5

Please Note
Detail produced by ARUP Structures, please refer to ARUP document CDT430201-ARP-ZZ-RP-Y-000008 for further information.

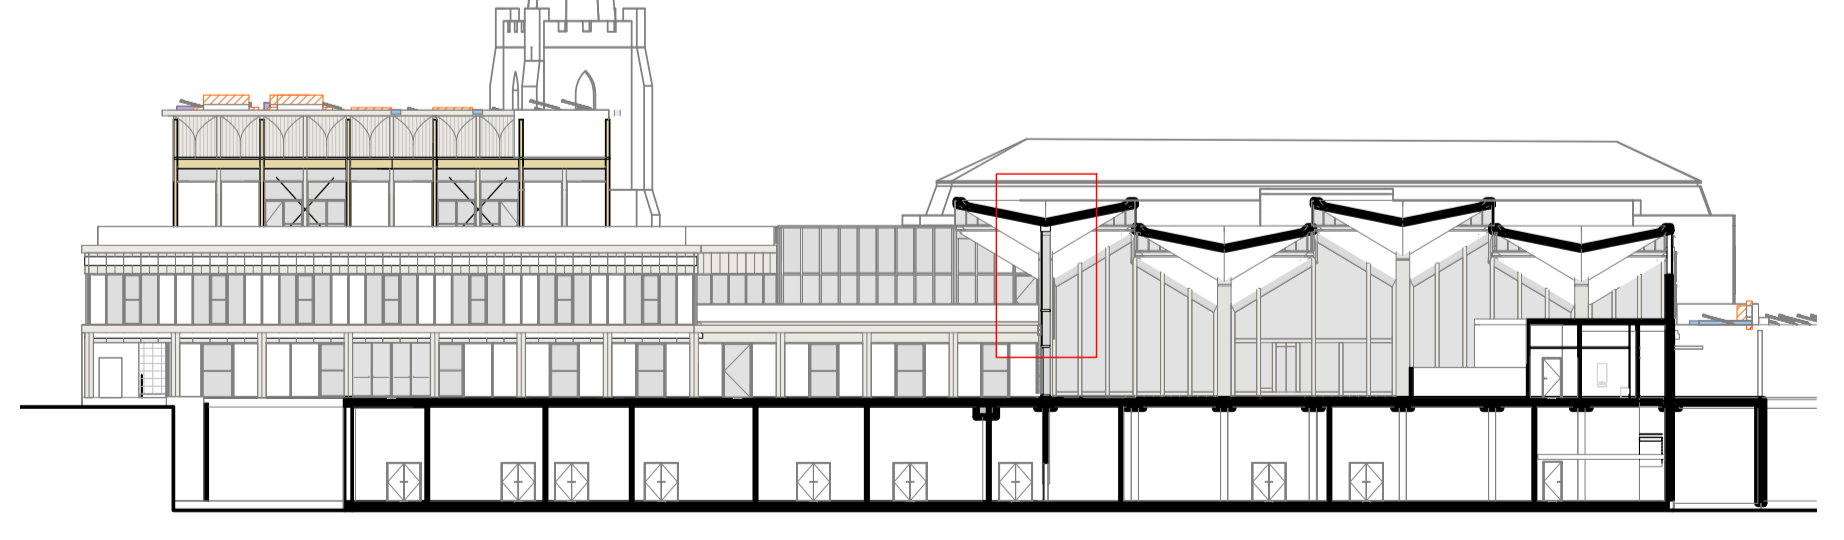

- Notes**
1. Dimensions are not to be scaled from this drawing.
 2. Drawing only to be used for the purposes it was issued for.
 3. Landscape, public realm and neighbouring buildings shown indicatively.
 4. Existing locations and footprints of surrounding buildings are taken from: (OS Map - Promap-1634985-1735589-720-0.dwg) received 2021.10.27; (21359-100-Topo-Millimetres.dwg) received from Maltby Surveys on 2022.02.23
 5. Existing building survey information taken from Maltby survey model received 22.07.22 and Maltby Survey drawings received 28.04.22.

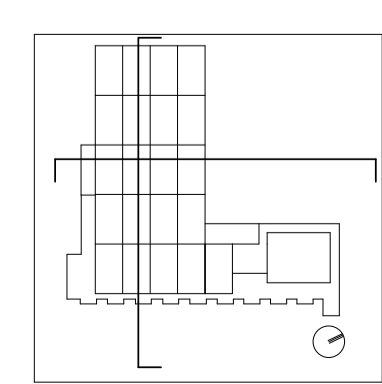

FeildenCleggBradleyStudios
LLP

London Office
Tottenham Street
London
W1T 4RG

t +44 20 7323 5737
e london@fcbstudios.com

Rev	Status	Date
P01	S2 Issued for Planning and Listed Building Consent Approval	30/09/22

Job/Drawing No
IR430301-FCB-XX-ZZ-DR-A-040950

Kirklees Cultural Heart
Huddersfield Library - Glazing Strategy

Scale As indicated@A1
Date 07/25/22

Do not scale

Revision
P01
Status
S2

FCBS project
no IR430301

All dimensions to be checked on site