
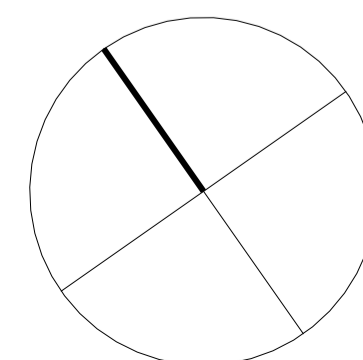
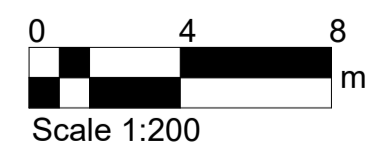


Notes

- Dimensions are not to be scaled from this drawing. Drawing only to be used for the purposes it was issued for. Landscape, public realm and neighbouring buildings shown indicatively.
- Existing locations and footprints of surrounding buildings are taken from; (OS Map - Promap-1634985-1735589-720-0.dwg) received 2021.10.27; (21359-100-Topo-Millimetres.dwg) received from Maltby Surveys on 2022.02.23
- Existing building survey information taken from Maltby survey model received 22.07.22 and Maltby Survey drawings received 28.04.22.

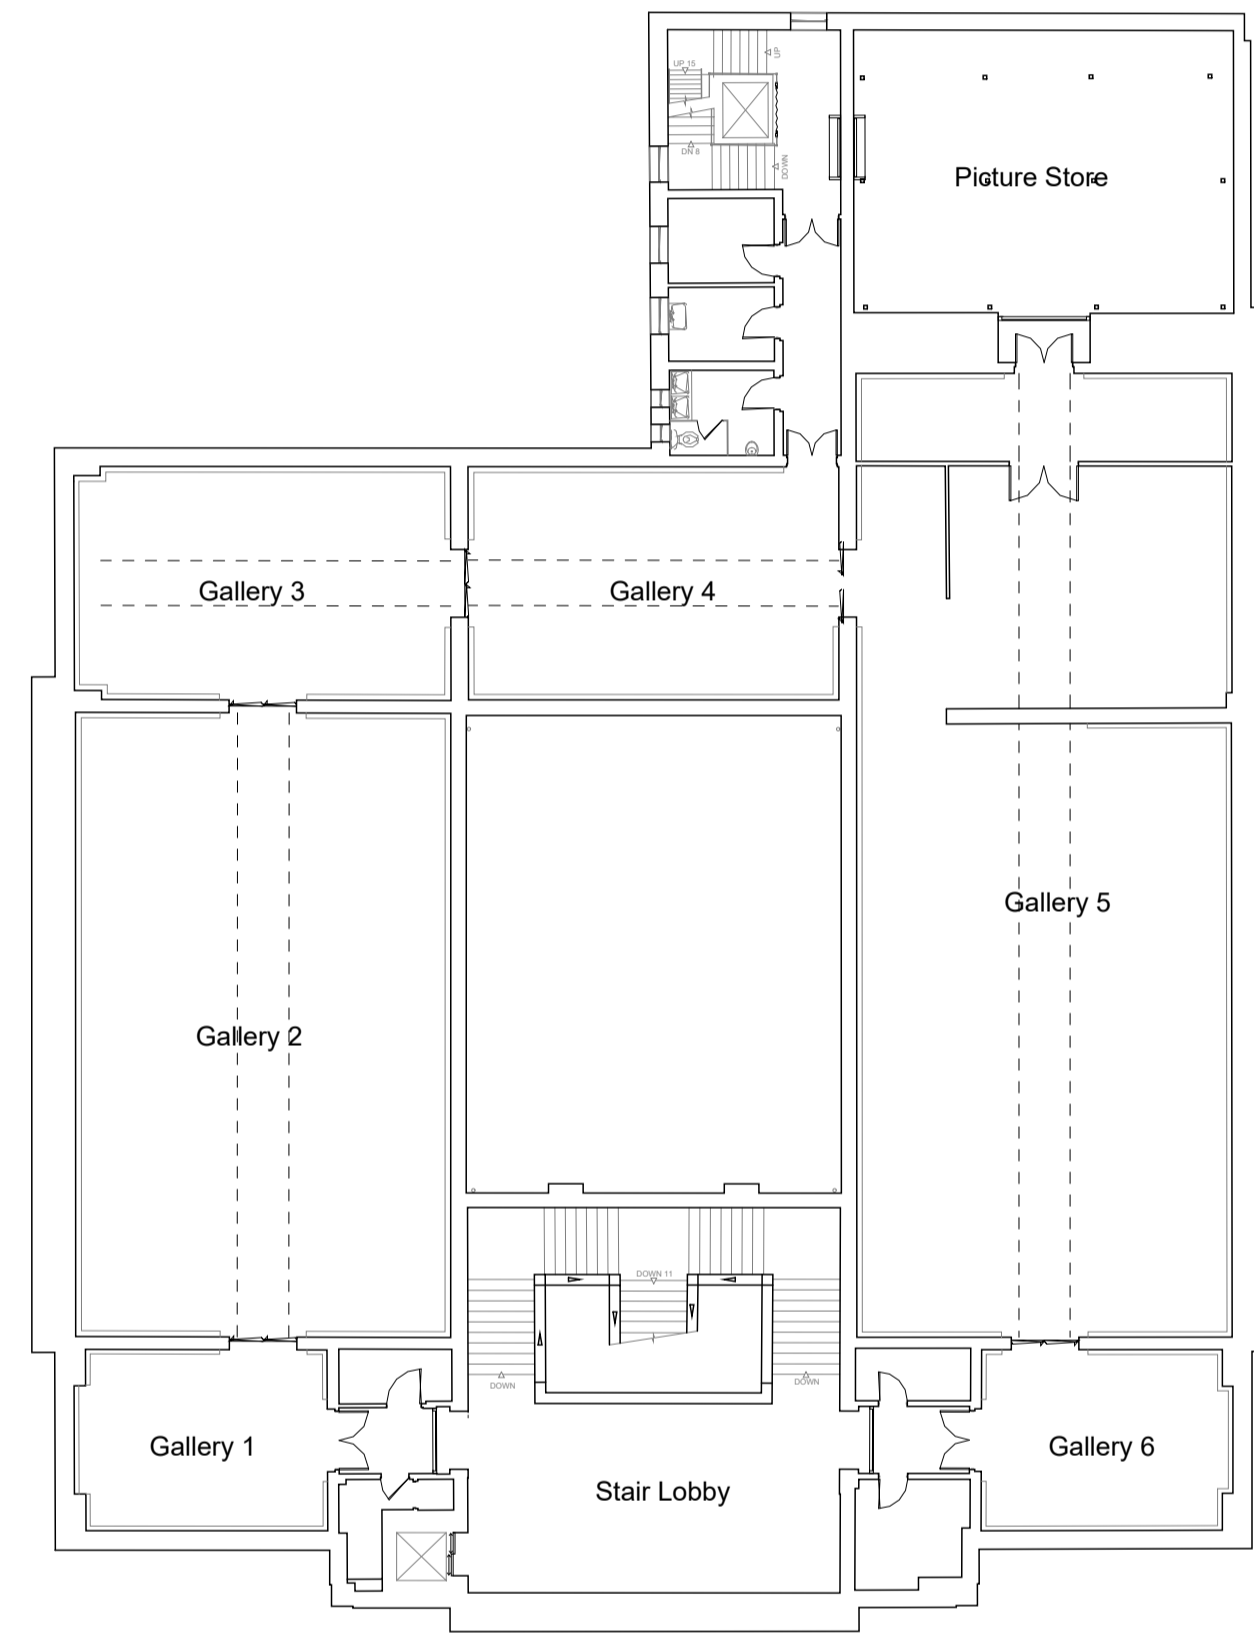

FeildenCleggBradleyStudios
LLP

London Office
Tottenham Street
London
W1T 4RG

t +44 20 7323 5737
e london@fcbstudios.com

Rev	Status	Date
P01	S2 Issued for Planning and Listed Building Consent Approval	30/09/22

Job/Drawing No	Revision	
IR430300-FCB-ZZ-02-DR-A-030102	P01	
Kirklees Cultural Heart	Status	
Huddersfield Museum - Existing Library and Art Gallery Plans - Level 02 Plan	S2	
Scale 1 : 200@A1	Drawn London Studio	FCBS project no
Date 30.09.22	Checked Group AW	IR430300

Do not scale All dimensions to be checked on site