

Use Class

Entire Building to be Use Class "F1(c) Museums"

Notes

- Dimensions are not to be scaled from this drawing.
- Drawing only to be used for the purposes for which it was issued.
- Landscape, public realm and neighbouring buildings shown indicatively.
- Existing locations and footprints of surrounding buildings are taken from; (OS Map - Promap-1634985-1735589-720-0.dwg) received 2021.10.27; (21359-100-Topo-Millimetres.dwg) received from Maltby Surveys on 2022.02.23
- Existing building plans and elevations are based on Maltby Surveys drawings received on 2022.02.18 and 2022.03.15

Level Roof
FFL 102.500 m

Level 02
FFL 97.400 m


Level 01
FFL 92.500 m

Level Upper Ground South
FFL 87.600 m

Level Upper Ground North
FFL 85.500 m

Level Lower Ground South
FFL 83.500 m

Level Lower Ground North
FFL 80.500 m

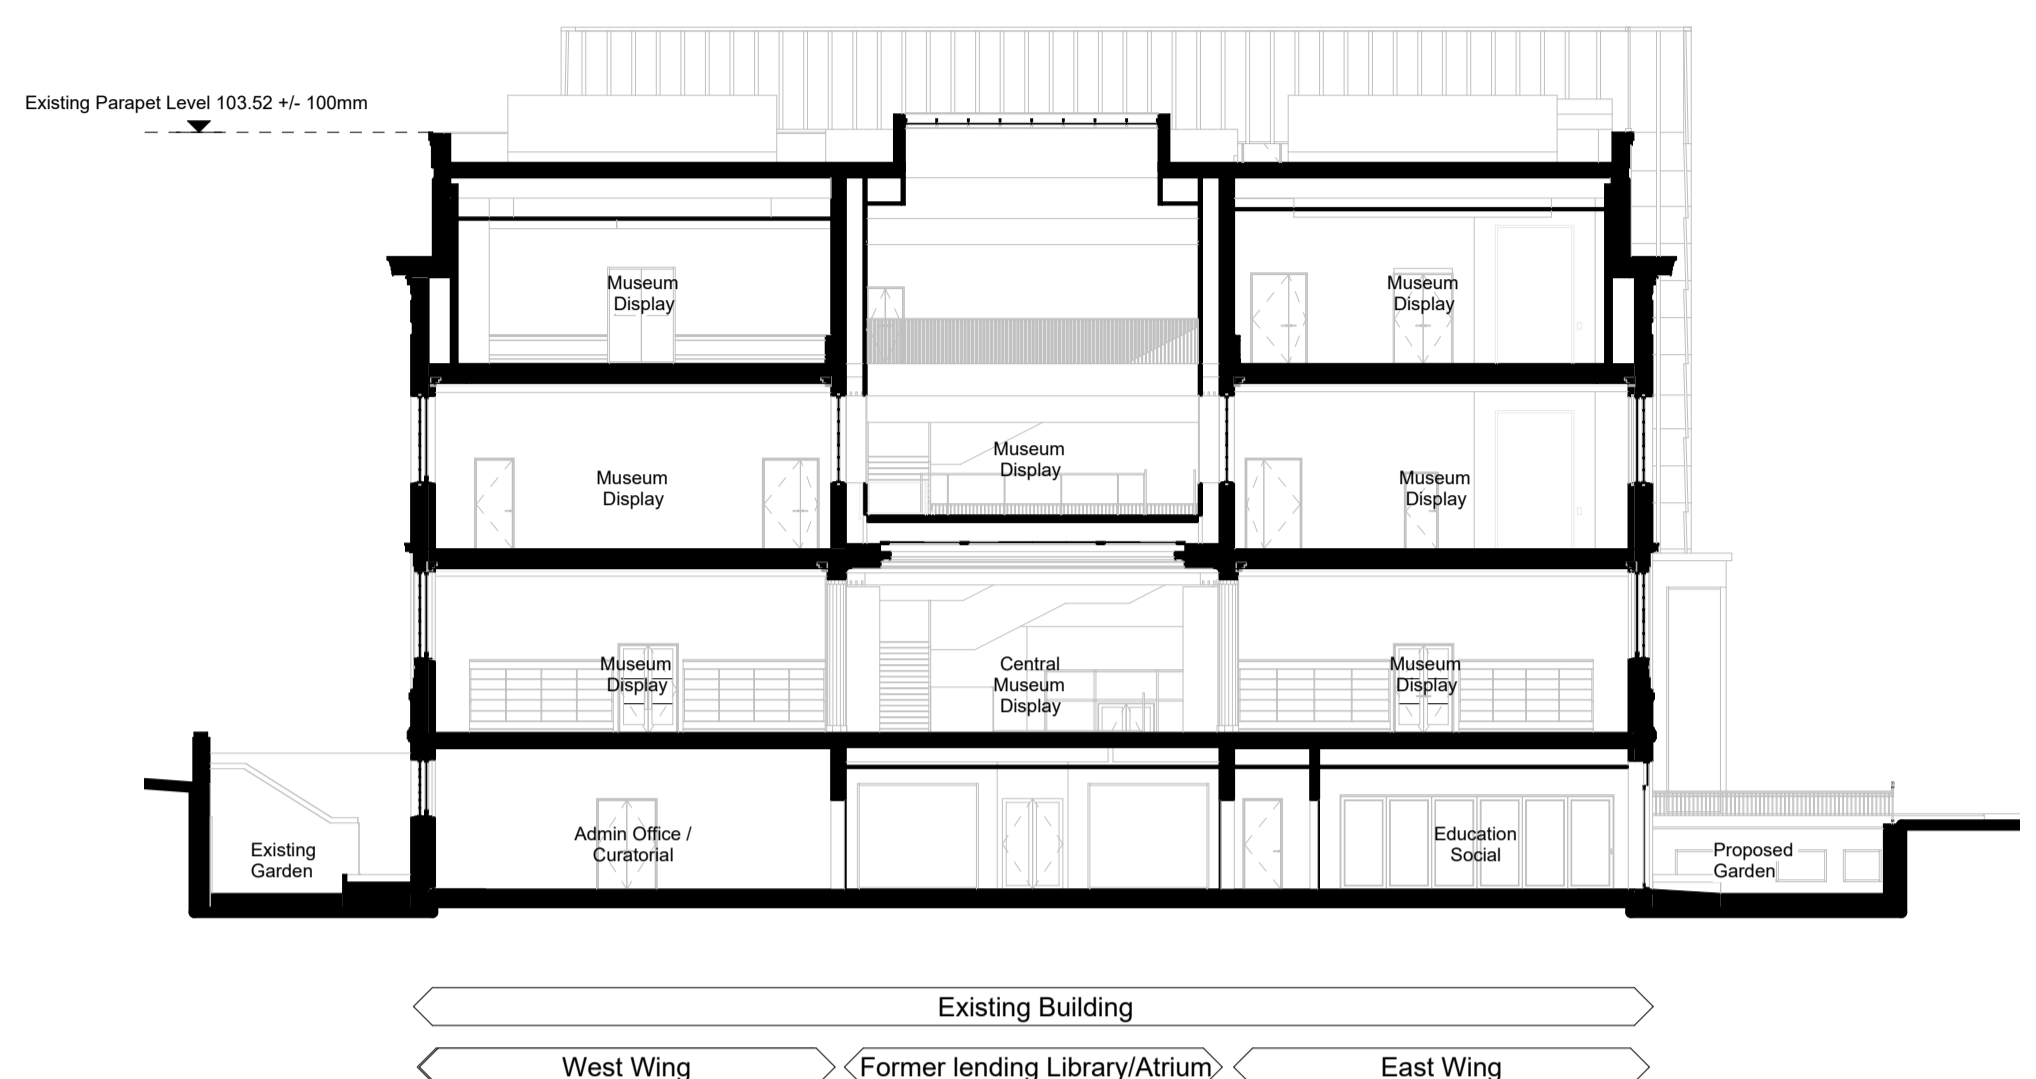

1 Proposed Section 01
1 : 200

Level Roof
FFL 102.500 m

Level 02
FFL 97.400 m


Level 01
FFL 92.500 m

Level Upper Ground South
FFL 87.600 m



Level Upper Ground North
FFL 85.500 m

Level Lower Ground South
FFL 83.500 m

Level Lower Ground North
FFL 80.500 m

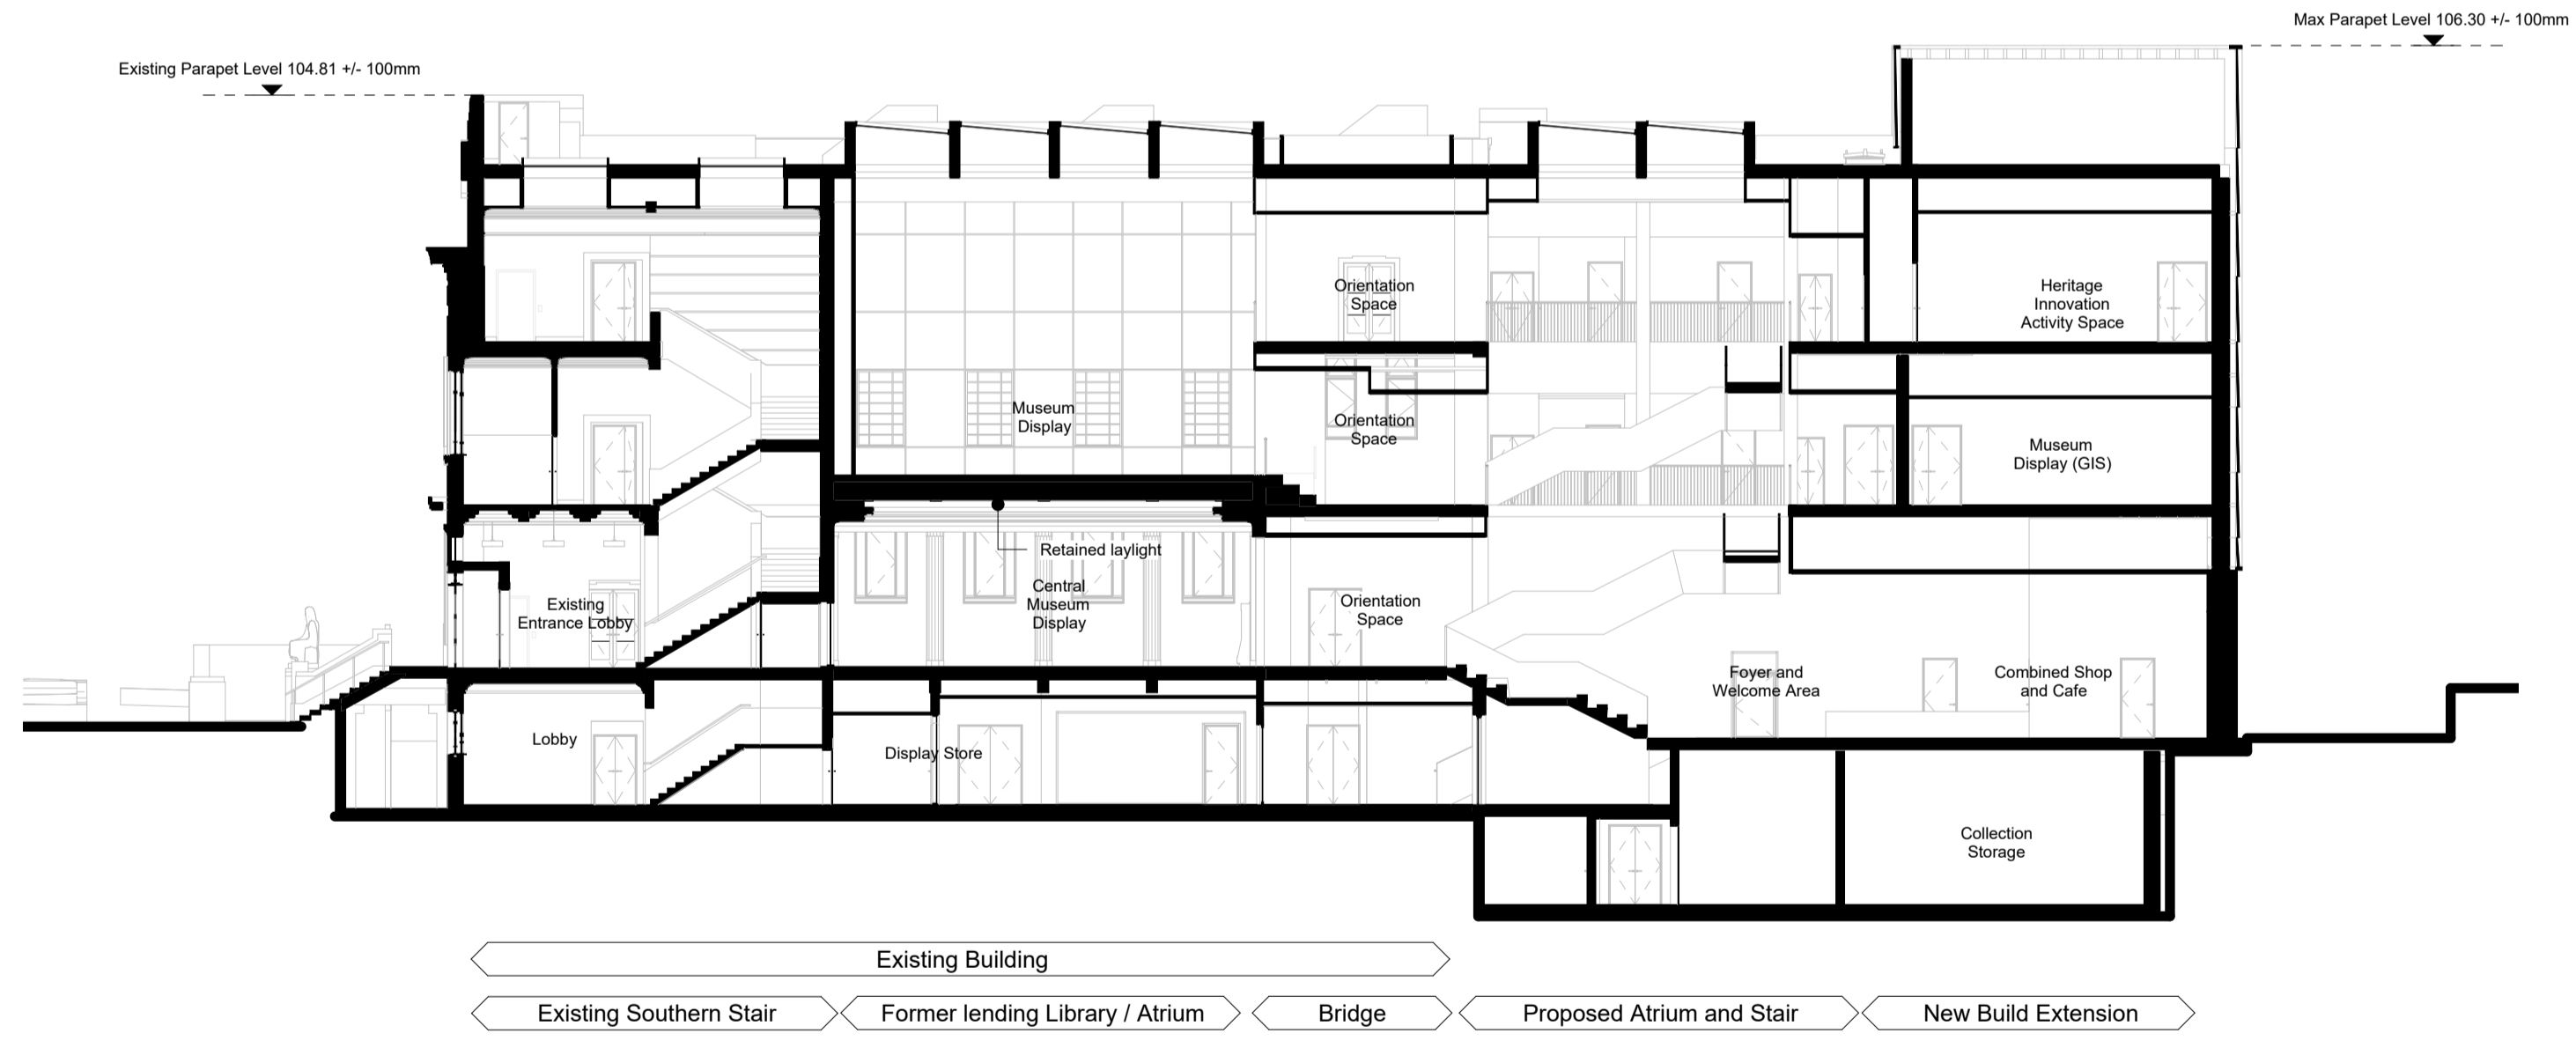

2 Proposed Section 02
1 : 200

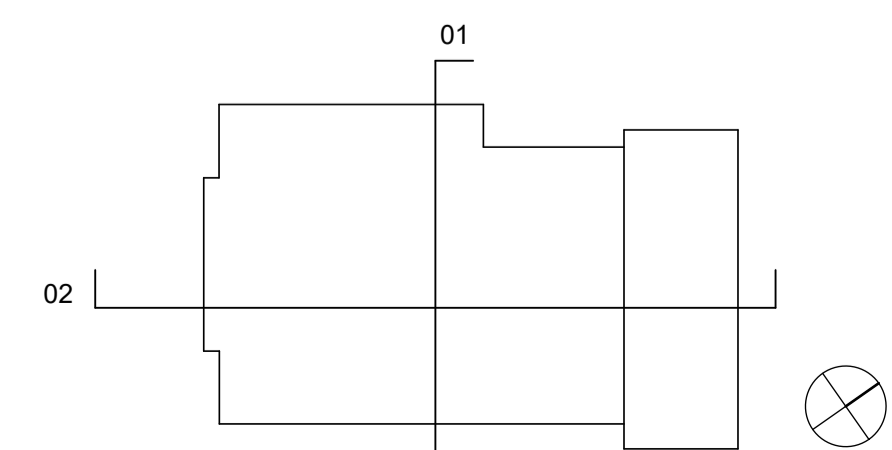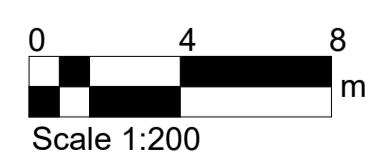

FeildenCleggBradleyStudios
LLP
London Office
Tottenham Street
London
W1T 4RG
t +44 20 7323 5737
e london@fcstudios.com

Rev	Status	Date
P01	S2 Issued for Planning and Listed Building Consent Approval	30/09/22

Job/Drawing No	Revision
IR430300-FCB-ZZ-XX-DR-A-030700	P01

Kirklees Cultural Heart
Huddersfield Museum - Proposed Sections Sheet 1

Scale	Date	Drawn	Checked	London Studio	Group	FCBS project no
As indicated@A1	30.09.22	London Studio	Group AW	London Studio	Group AW	IR430300

Do not scale All dimensions to be checked on site