


2 Elevation 1 - East Existing
1 : 500

3 Elevation 2 - East Existing
1 : 500

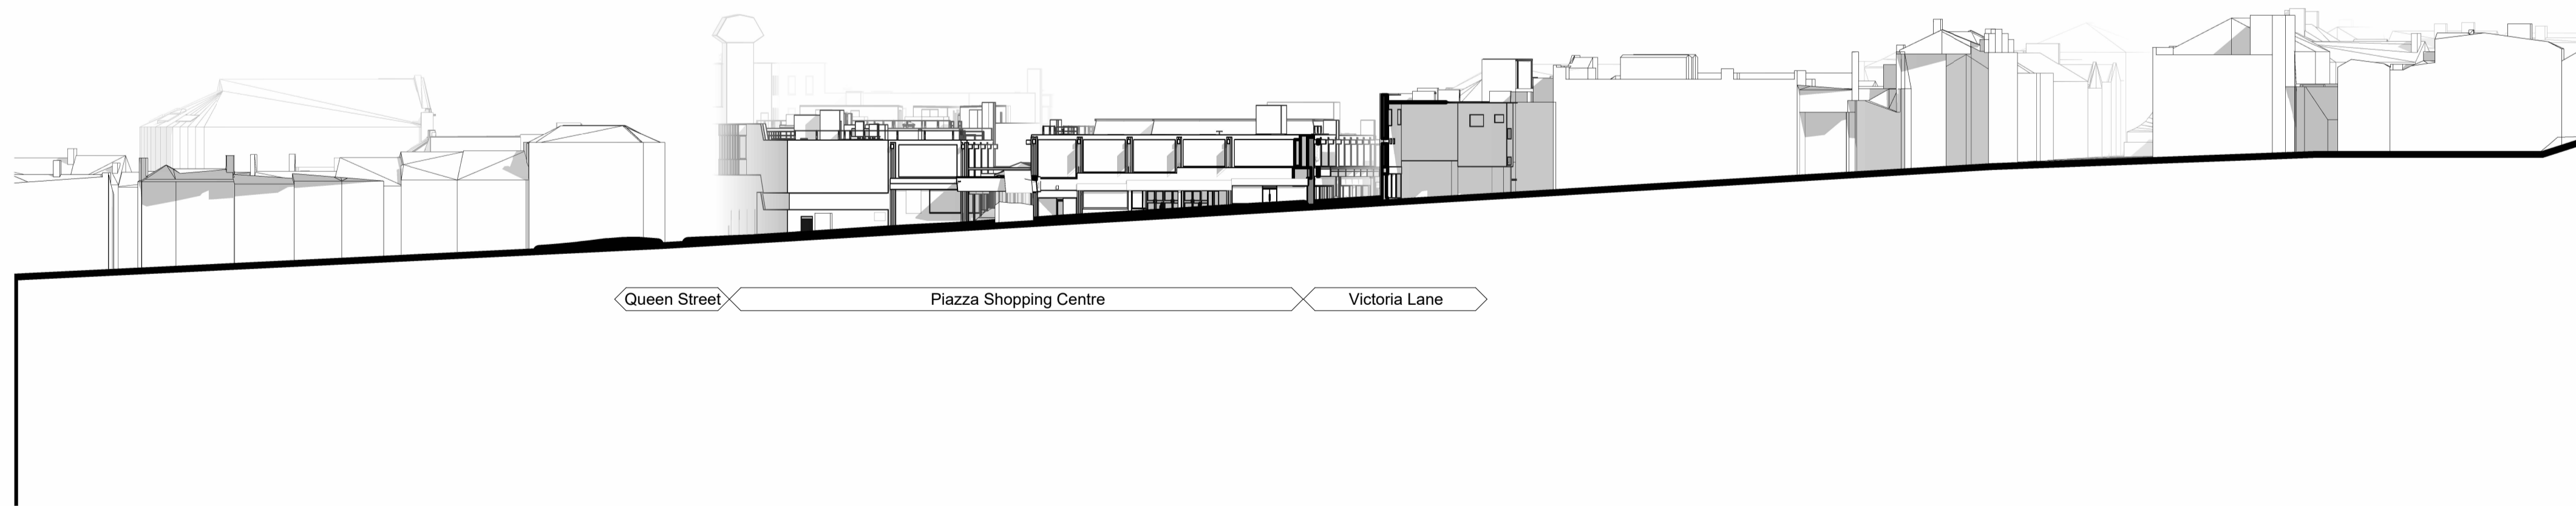


1 Elevation 3 - North Existing
1 : 500



Notes:

- Dimensions are not to be scaled from this drawing.
- Drawing only to be used for the purposes it was issued for.
- Landscape, public realm and neighbouring buildings shown indicatively.
- Existing locations and footprints of surrounding buildings are taken from: (OS Map - Promap-1634985-1735589-720-0.dwg) received 2021.10.27; (21359-100-Topo-Millimetres.dwg) received from Matby Surveys on 2022.02.23
- Existing building plans and elevations are based on Matby Surveys drawings received on 2022.02.18 and 2022.03.15

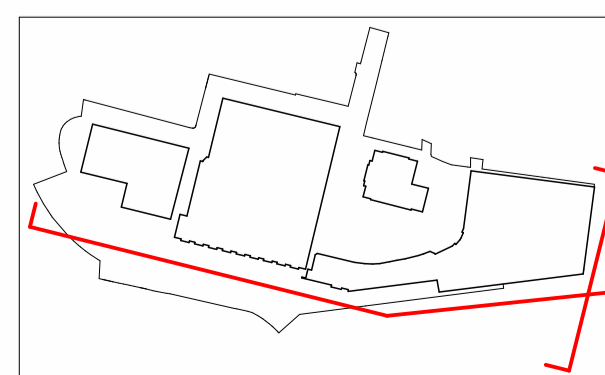

FeildenCleggBradleyStudios
LLP

London Office
Tottenham Street
London
W1T 4RG

t +44 20 7323 5737
e london@fcbstudios.com

Rev	Status	Date
P01	S2 Issued for Planning and Listed Building Consent	30.09.22

Job/Drawing No	Revision
CDT430201-FCB-XX-A-020130	P01

Kirklees Cultural Heart
Huddersfield Masterplan - Existing Elevations North and East

Scale	Date	Drawn	Checked	London Studio	FCBS project no
As indicated@A1	Not For Issue	London Studio	AW Group		CDT430201

Do not scale All dimensions to be checked on site