






Elevation Key and Notes

1. Profiled glazed terracotta cladding with projecting fins
2. Dark metal capped windows and curtain walling system (glazing toned grey)
3. Solid glazed panel in window/ curtain walling system
4. Open profiled glazed terracotta cladding with projecting fins and perforated metal screen behind for plant ventilation. Metal colour to match terracotta
5. Perforated metal screen to carpark for ventilation. Metal colour to match terracotta
6. Concrete cladding to carpark
7. Metal faced sandwich panel to plant areas (not visible on planning elevations)
8. Metal canopy and/or integrated signage (Signage type and extent tbc by condition)
9. LED display screens behind curtain wall glazing
10. Opaque glazed system. With fully insulated wall buildup behind glazed face.
11. Decorative metal louvre door to plant/BOH space behind



- Dimensions are not to be scaled from this drawing
- Drawing only to be used for the purposes it was issued for
- Landscape, public realm and neighbouring buildings shown indicatively
- Existing locations and footprints of surrounding buildings are taken from: (OS Map - Promap-1634985-1735589-720-0.dwg) received 2021.10.27; (21359-100-Topo-Millimetres.dwg) received from Maltby Surveys on 2022.02.23
- Existing building plans and elevations are based on Maltby Surveys drawings received on 2022.02.18 and 2022.03.15

-  Glazed elements (Windows and Doors)
-  Spandrel Panels
-  Openable Windows
-  Display Screens

- Parapet Level +/- 100 mm
FFL 107.100 m
- Roof Level
FFL 103.600 m
- Level 03
FFL 100.530 m
- Level 02
FFL 96.530 m
- Level 01
FFL 91.200 m
- Level UG
FFL 87.000 m
- Level Parking Mezzanine
FFL 83.600 m
- Level LG
FFL 79.713 m
- Level B1
FFL 76.300 m

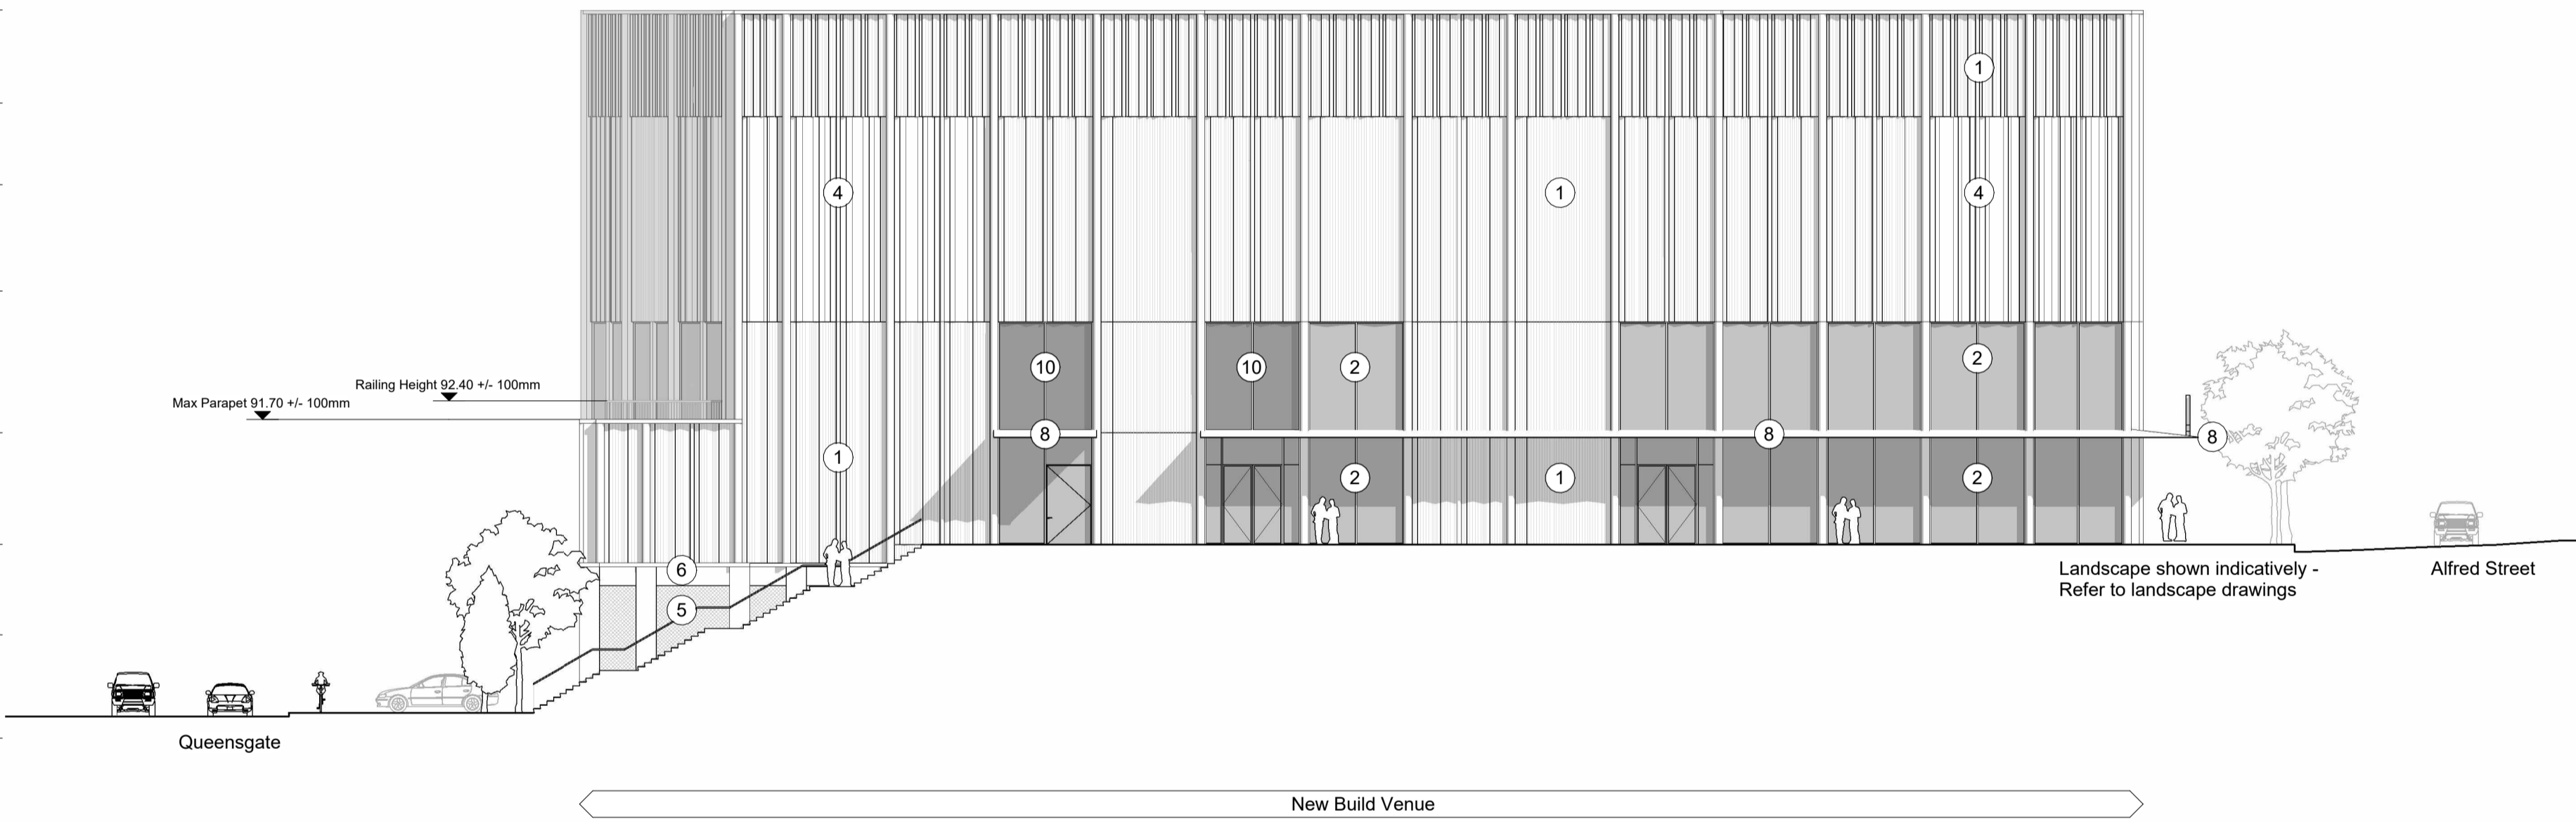

1 Proposed Elevation North
1 : 200

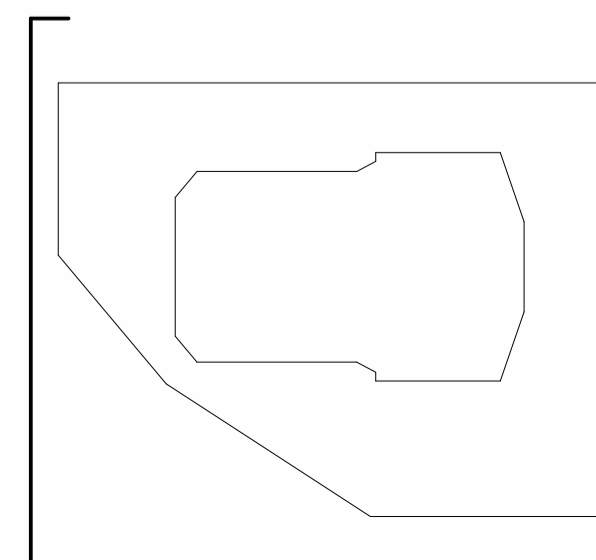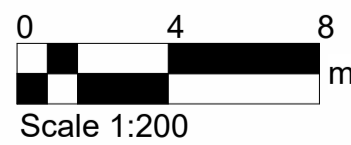

FeildenCleggBradleyStudios
LLP

London Office
Tottenham Street
London
W1T 4RG

t +44 20 7323 5737
e london@fcbstudios.com

Rev	Status	Date
P01	S2 Issued for Planning and Listed Building Consent	30/09/22

Job/Drawing No
IR430303-FCB-XX-A-050801

Kirklees Cultural Heart
Huddersfield Venue - Proposed Elevation North

Scale As indicated@A1
Date 30.09.22
Drawn London Studio
Checked London Studio

Do not scale

Revision
P01
Status
S2

FCBS project
no IR430303

All dimensions to be checked on site