



1 Elevation 1 - East
1 : 500

2 Elevation 2 - East
1 : 500

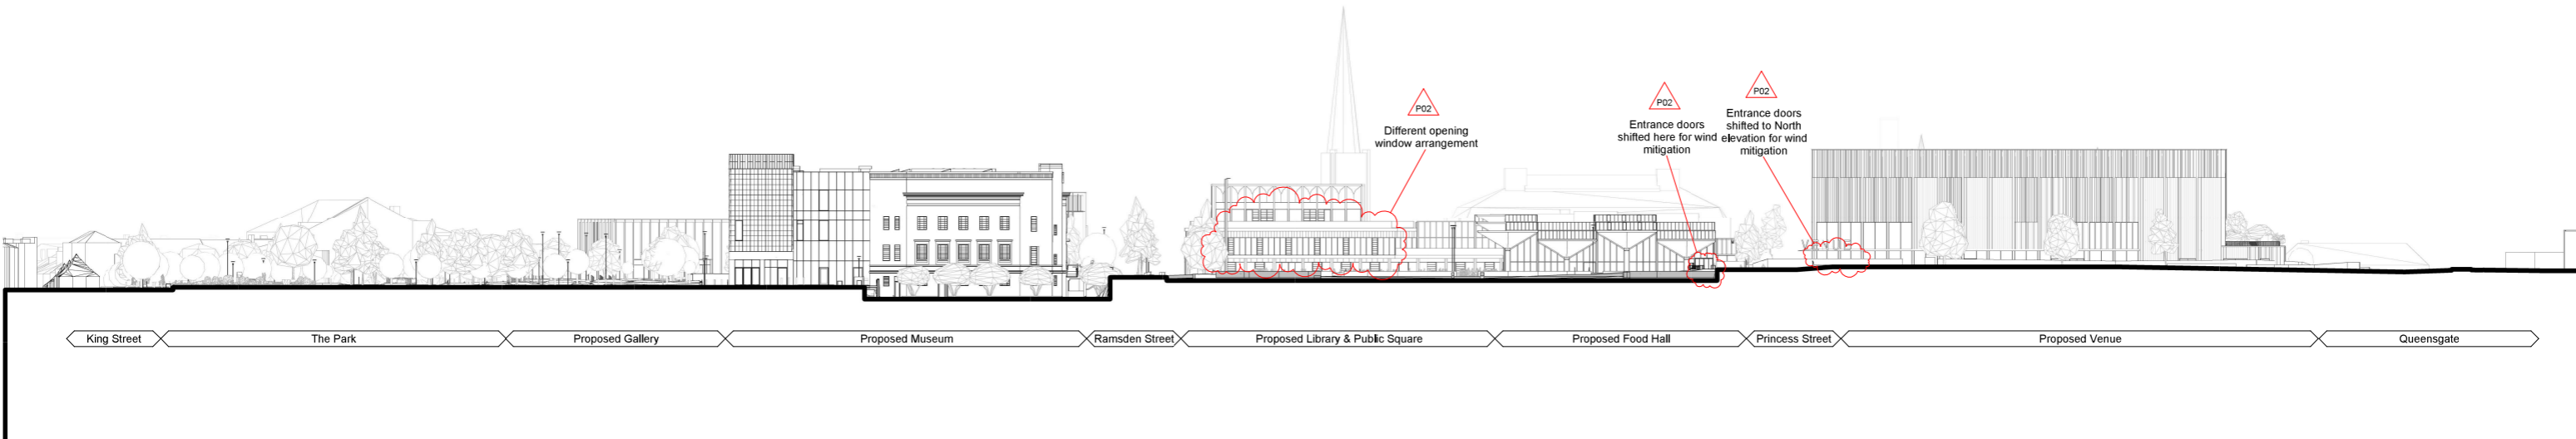


3 Elevation 3 - West
1 : 500

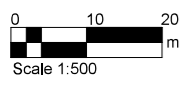

Notes:

- Dimensions are not to be scaled from this drawing.
- Drawing only to be used for the purposes it was issued for.
- Landscape, public realm and neighbouring buildings shown indicatively.
- Existing locations and footprints of surrounding buildings are taken from: (OS Map - Promap-1634985-1735589-720-0.dwg) received 2021,10,27; (21359-100-Topo-Millimetres.dwg) received from Millby Surveys on 2022,02,23
- Existing building forms and elevations are based on Millby Surveys drawings received on 2022,02,16 and 2022,03,16

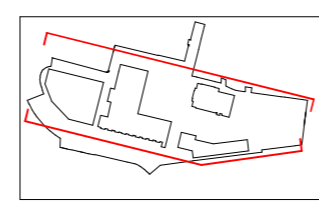

FelldenCleggBraceleyStudios
LLP

London Office
Tottenham Street
London
W1T 4RG

t +44 20 7323 5737
e london@fcbstudios.com

Rev	Status	Date
P01	S2	30.09.22
P02	S2	01.12.22

Job/Drawing No	Date	Revision
CDT430201-FCB-XX-A-020800	30.09.22	P02
Kirklees Cultural Heart Huddersfield Masterplan - Proposed Elevations East and West		Status S2
Scale As indicated@A1 Date Not For Issue	Drawn London Studio Checked AW Group	FCBS project no CDT430201
Do not scale		All dimensions to be checked on site