

**Use Class**

Entire Building to be Use Class "F1(c) Museums"

**Notes**

- Dimensions are not to be scaled from this drawing.
- Drawing only to be used for the purposes for which it was issued.
- Landscape, public realm and neighbouring buildings shown indicatively.
- Existing locations and footprints of surrounding buildings are taken from: (OS Map - Promap-1634985-1735589-720-0.dwg) received 2021.10.27; (21359-100-Topo-Millimetres.dwg) received from Maltby Surveys on 2022.02.23
- Existing building plans and elevations are based on Maltby Surveys drawings received on 2022.02.18 and 2022.03.15

Level Roof  
FFL 102,500 m

Level 02  
FFL 97,400 m


Level 01  
FFL 92,500 m

Level Upper Ground South  
FFL 87,600 m

Level Upper Ground North  
FFL 85,500 m

Level Lower Ground South  
FFL 83,500 m

Level Lower Ground North  
FFL 80,500 m

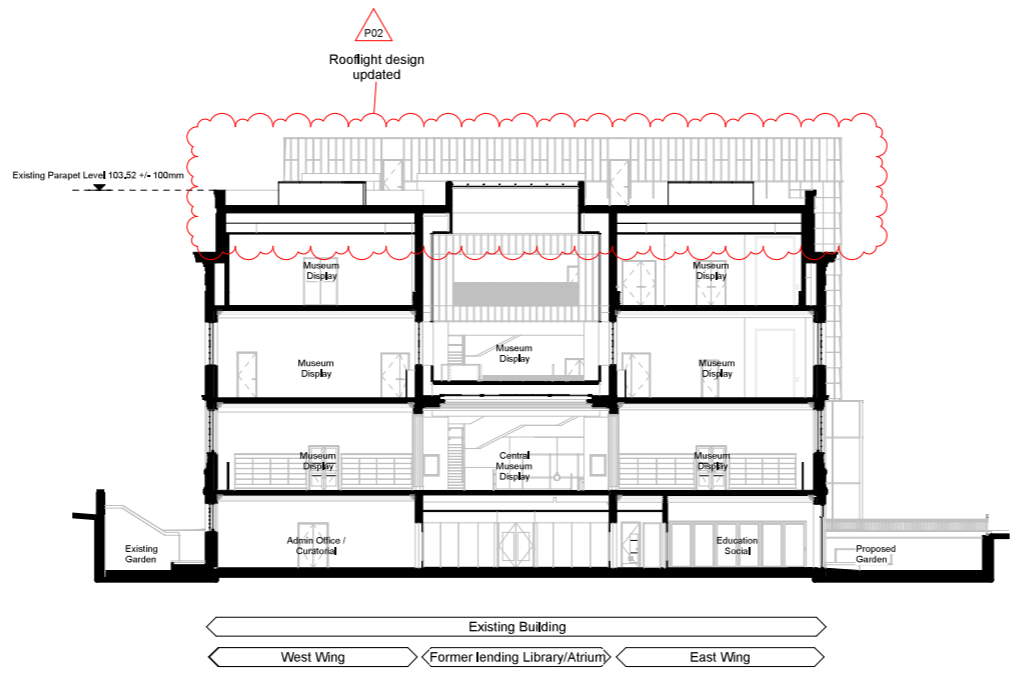

**1 Proposed Section 01**  
1 : 200

Level Roof  
FFL 102,500 m

Level 02  
FFL 97,400 m


Level 01  
FFL 92,500 m

Level Upper Ground South  
FFL 87,600 m



Level Upper Ground North  
FFL 85,500 m

Level Lower Ground South  
FFL 83,500 m

Level Lower Ground North  
FFL 80,500 m

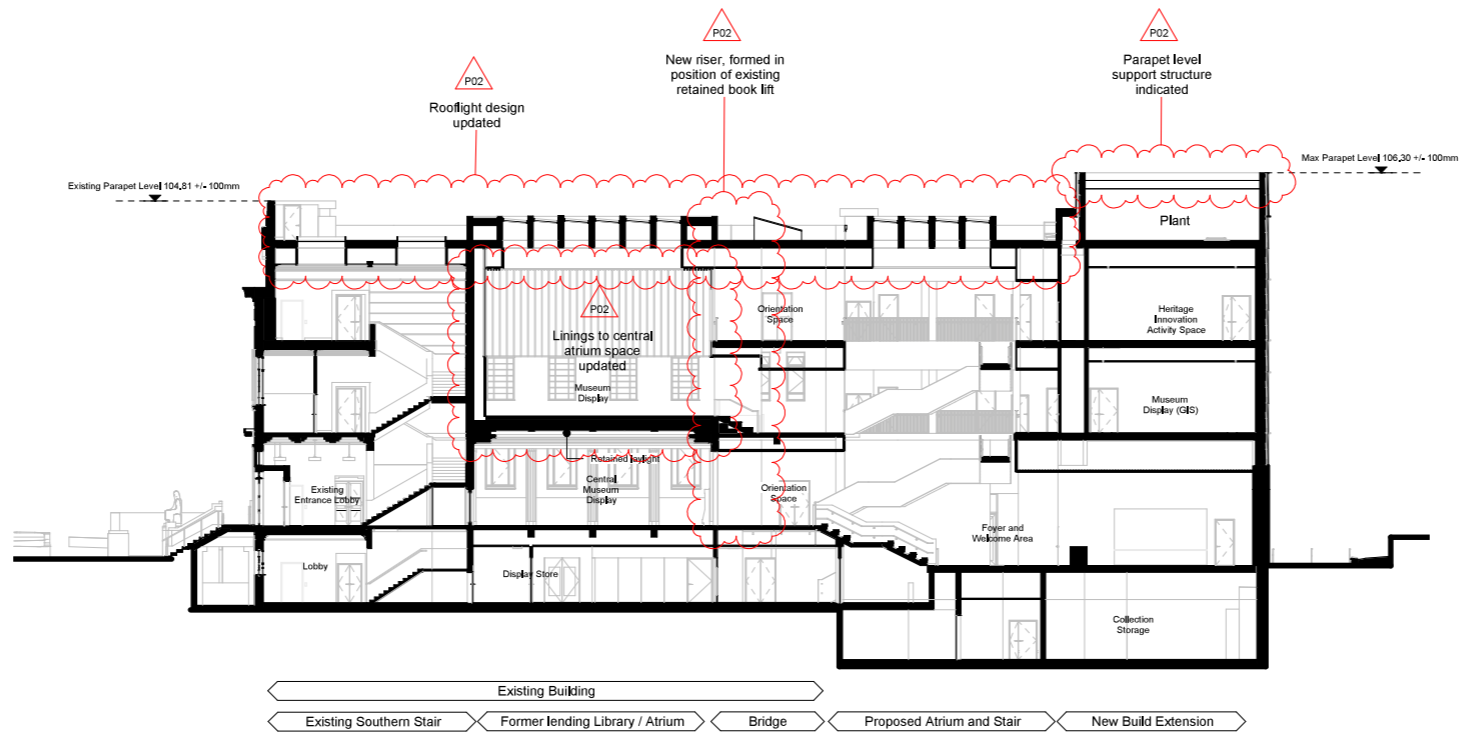

**2 Proposed Section 02**  
1 : 200

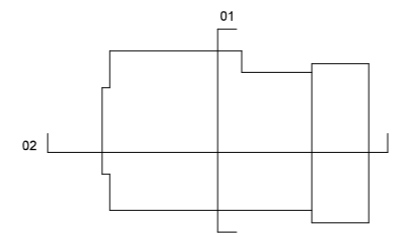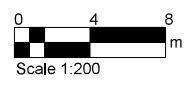

FelldenCleggBrackleyStudios  
LLP  
London Office  
Tottenham Street  
London  
W1T 4RG  
t +44 20 7323 5737  
e london@fcbstudios.com

Rev	Status	Date
P01	S2 Issued for Planning and Listed Building Consent Approval	30/09/22
P02	S2 Issued for Planning and Listed Building Consent Approval	01/12/22

Job/Drawing No  
**IR430300-FCB-XX-XX-DR-A-030700**

Kirklees Cultural Heart  
Huddersfield Museum - Proposed Sections Sheet 1

Scale As indicated@A1  
Date 30,09,22  
Drawn London Studio  
Checked Group AW  
FCBS project no  
IR430300

Do not scale All dimensions to be checked on site