
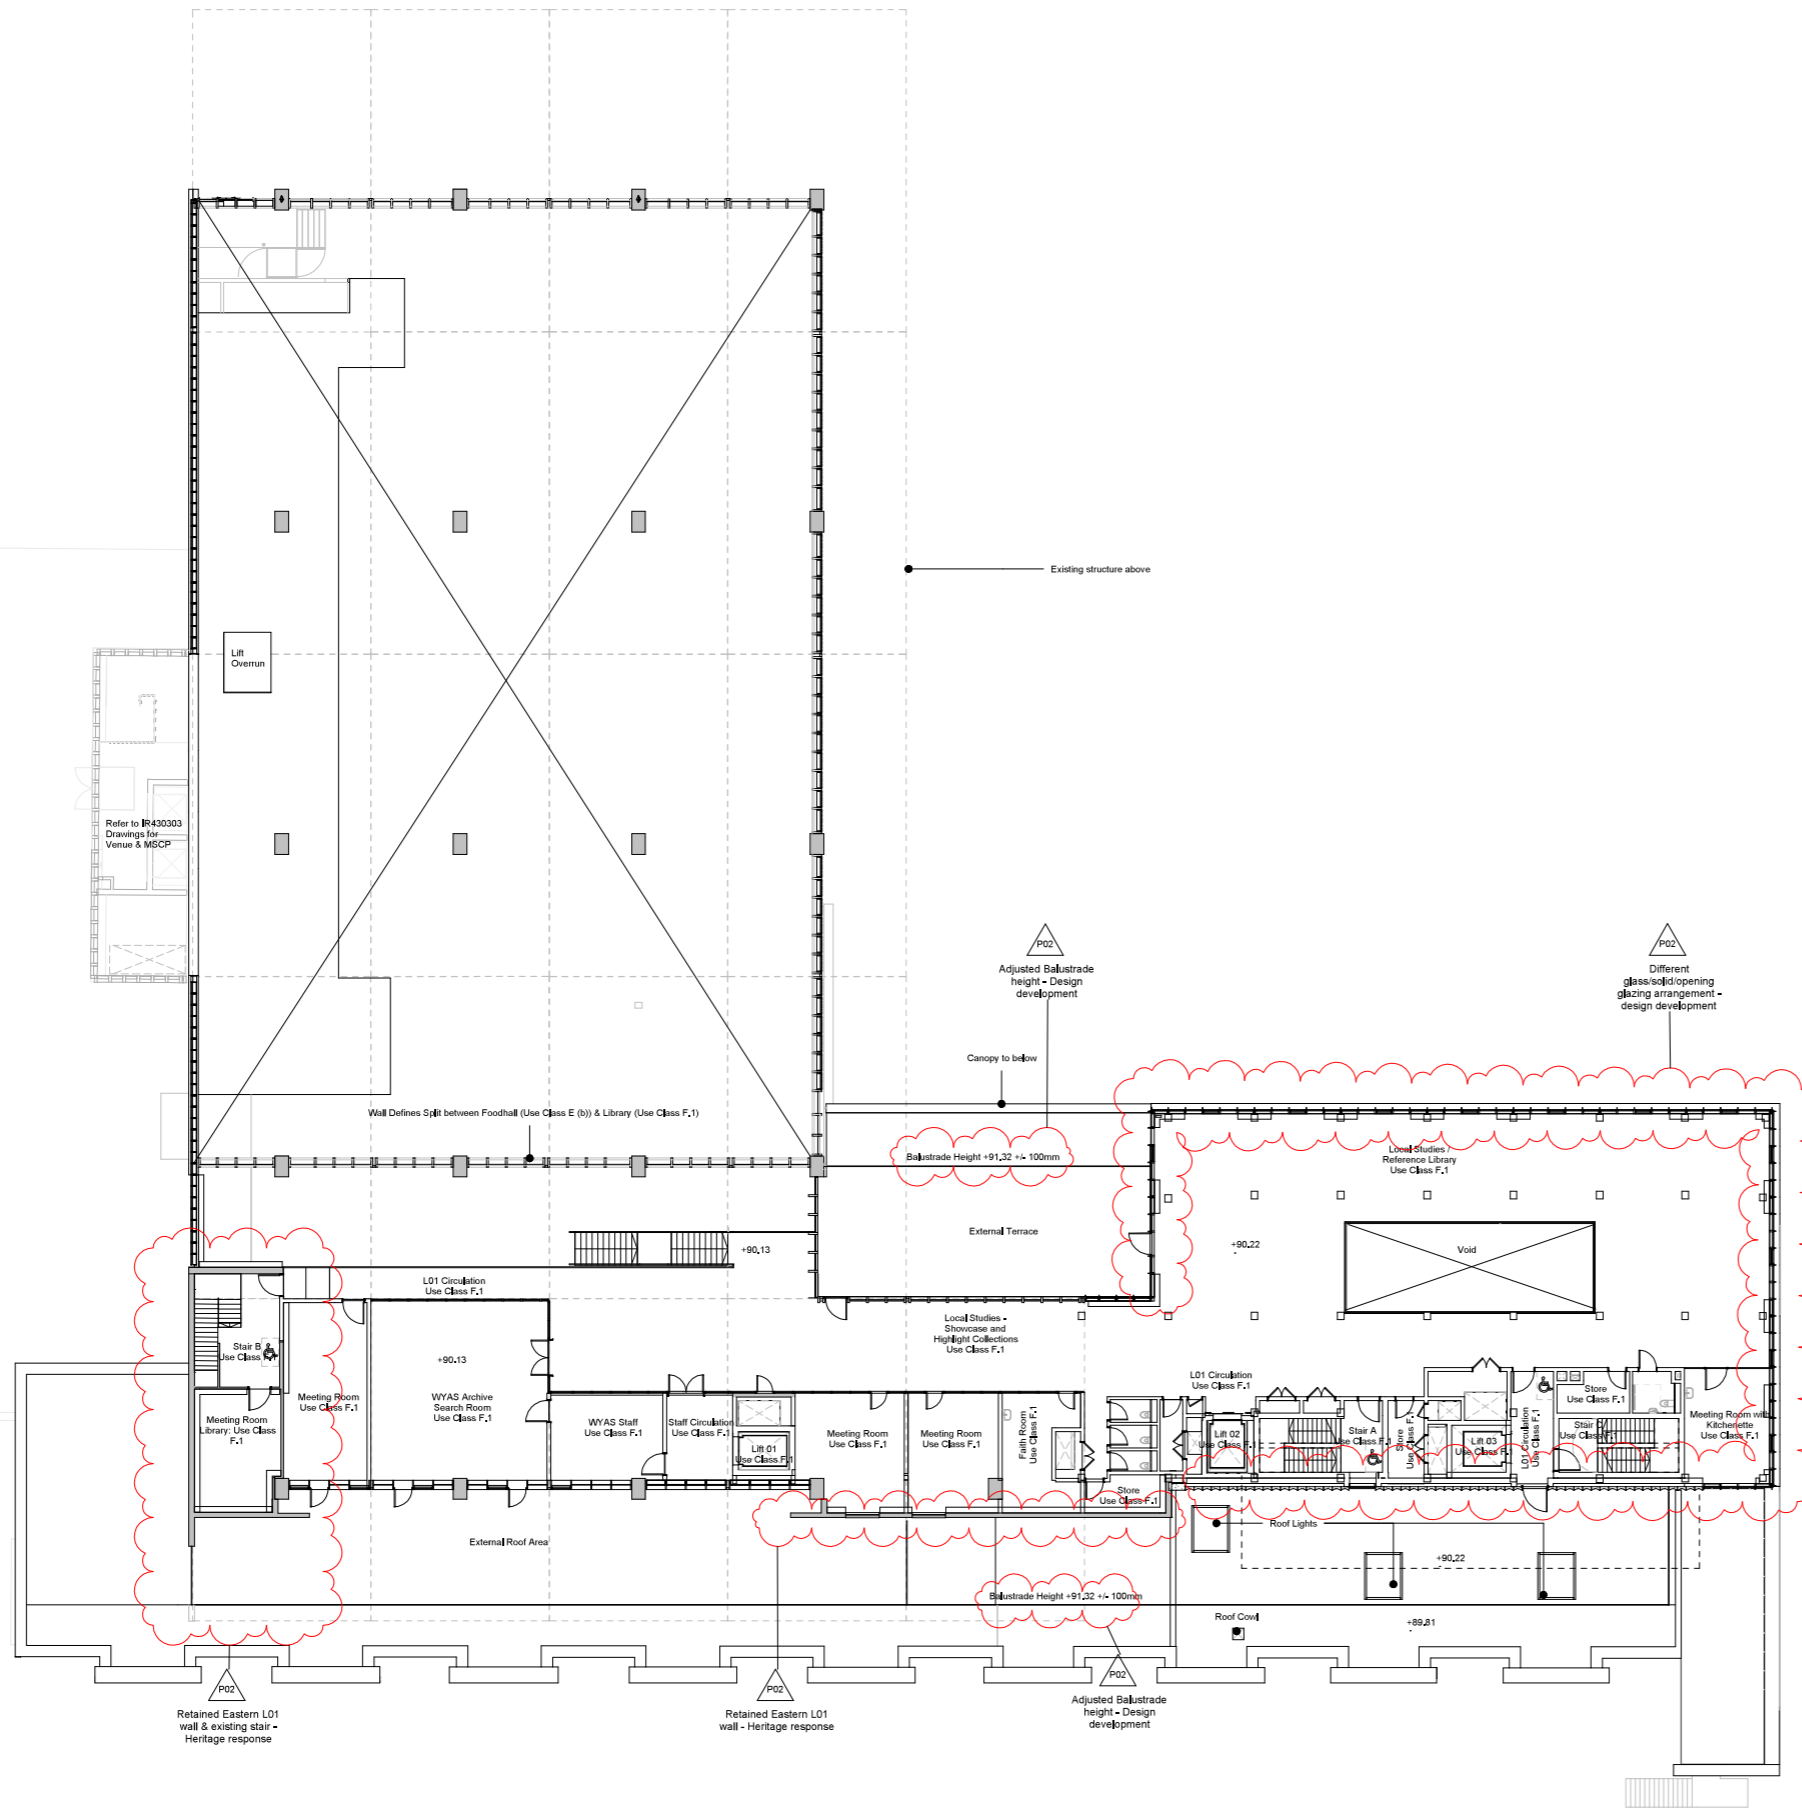


Refer to IR430303 Drawings for Venue & MSCP

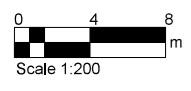

Refer to IR430303 Drawings for Venue & MSCP

Retained Eastern L01 wall & existing stair - Heritage response

Retained Eastern L01 wall - Heritage response

Adjusted Balustrade height - Design development

Balustrade Height +91.22 +/- 100mm

Canopy to below

Adjusted Balustrade height - Design development


Different glass/solid/opening glazing arrangement - design development



Refer to IR430300 Drawings for Museum



Refer to IR430320 Drawings for Gallery

Use Class
Food Hall to be Use Class "E (b)"
Library to be Use Class "F.1"

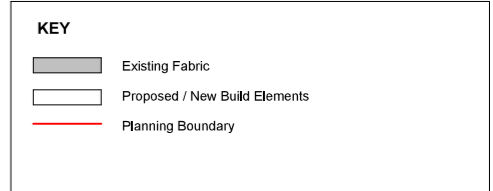

- NOTES:**
1. Dimensions are not to be scaled from this drawing.
 2. Drawing only to be used for the purposes it was issued for.
 3. Landscape, public realm and neighbouring buildings shown indicatively.
 4. Existing locations and footprints of surrounding buildings are taken from: (OS Map Promap-1634985-1735589-720-0.dwg) received 2021.10.27; (21359-100-Topo-Millimetres.dwg) received from Maltby Surveys on 2022.02.23
 5. Development Boundary Line taken from Kirklees Council Ordnance Survey © Crown copyright 2020. All rights reserved. Licence number 100007514.
 6. Existing building plans and elevations are based on Maltby Surveys drawings received on 2022.02.18 and 2022.03.15

Queensgate

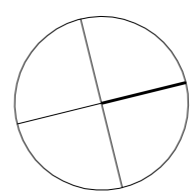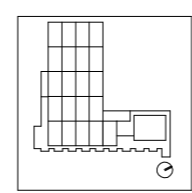

FelldenCleggBrackleyStudios
LLP
London Office
Tottenham Street
London
W1T 4RG
t +44 20 7323 5737
e london@fcbstudios.com

Rev	Status	Date
P01	S2 Issued for Planning and Listed Building Consent Approval	30/09/22
P02	S2 Issued for Planning and Listed Building Consent Approval	01/12/22

Job/Drawing No
IR430301-FCB-XX-01-DR-A-040201

Kirklees Cultural Heart
Huddersfield Library - Proposed Level 01 Plan

Scale 1:200@A1
Date 30/09/22
Drawn London Studio
Checked London Studio
FCBS project no IR430301

Do not scale All dimensions to be checked on site

Revision
P02
Status
S2