


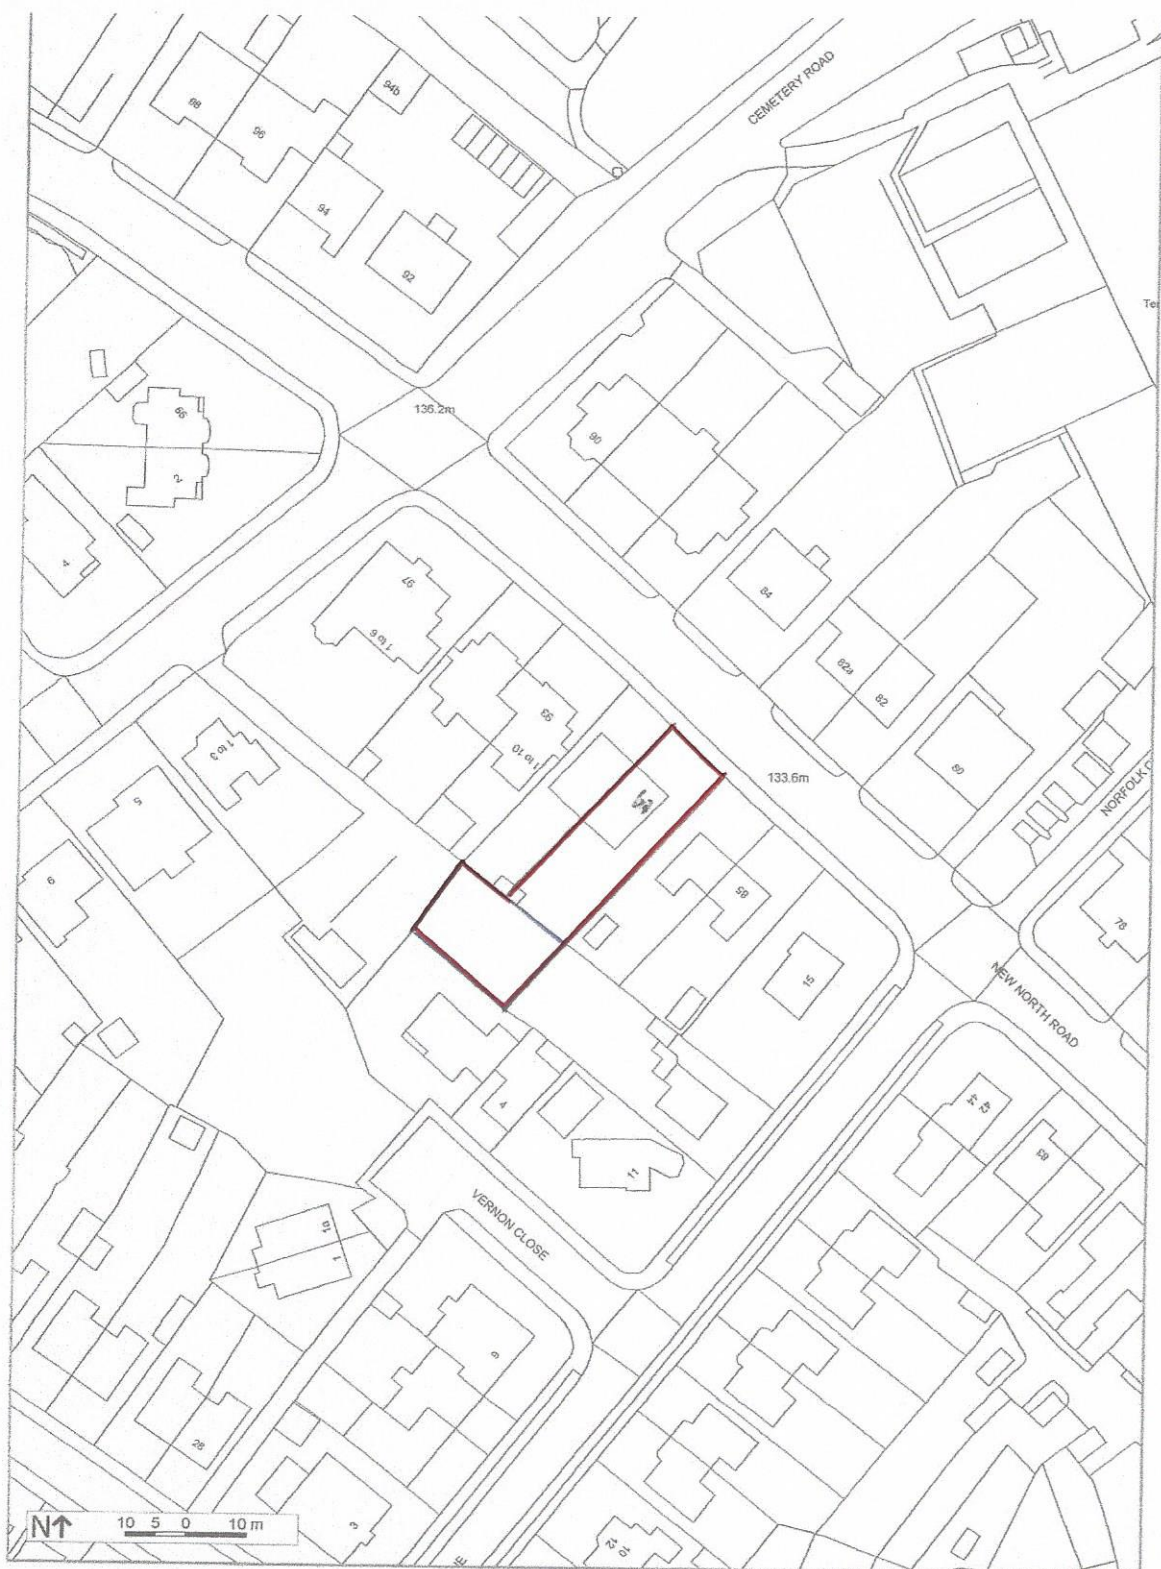

Map Information

Scale: 1:1250
 Date: 18/09/19
 Reference: 1958
 Order No: 2157097

Location Plan 89 New North Road
 Edgerton Huddersfield.



© Crown Copyright 2019 OS 100047514