


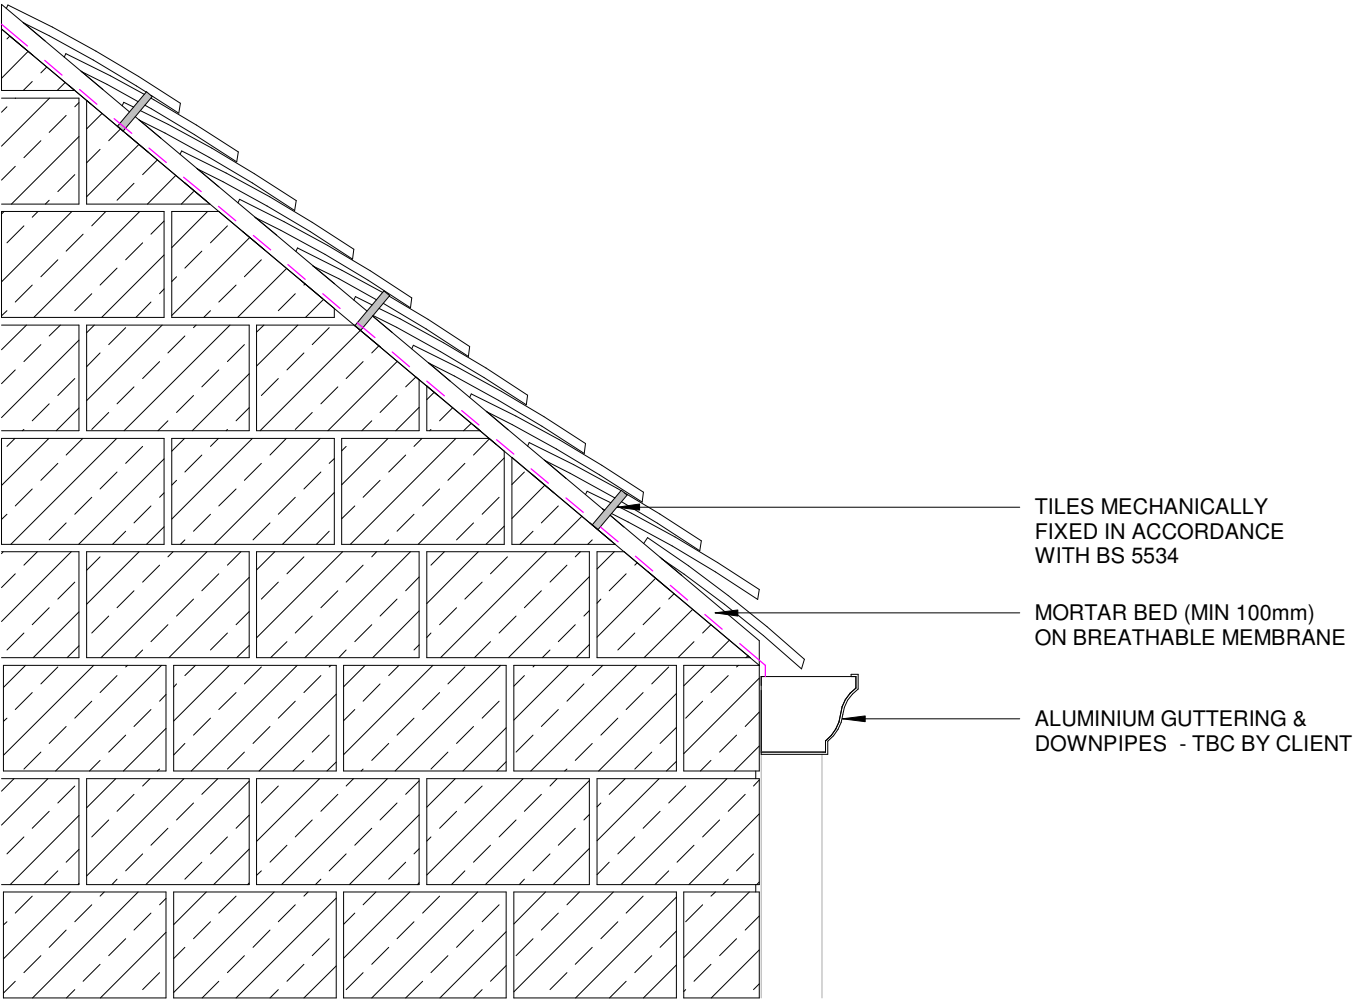

Corbel Detail

Scale: 1 : 10

CODA
Bespoke

CODA Studios Ltd
70-71 Cornish Place, Cornish St, Sheffield, S6 3AF
T: 0114 279 6003
E: information@codastudios.co.uk

Drawn	Checked	Date	Scale	Revision
BC	TH	06/01/22	1 : 10 @ A4	
Client	Lee and Deni Maila			
Project	Edgeworth			
Title	Corbel Detail			
Dwg No.	2940 – 010			

© COPYRIGHT EXISTS ON THE DESIGNS AND INFORMATION SHOWN ON THIS DRAWING.

The Contractor must verify all dimensions on site before making shop drawings or commencing work of any kind. No dimensions to be scaled from this drawing. Architect to be notified of any discrepancies in dimensions immediately.