




Please note:
 These drawings are an approximation ONLY and should be treated as such. Exact heights and levels regarding existing site conditions can be retrieved from Holden Surveys drawing number FBA_232_Cowersley. Exact heights and levels of proposed dwelling to be determined following engineers input at a later stage.

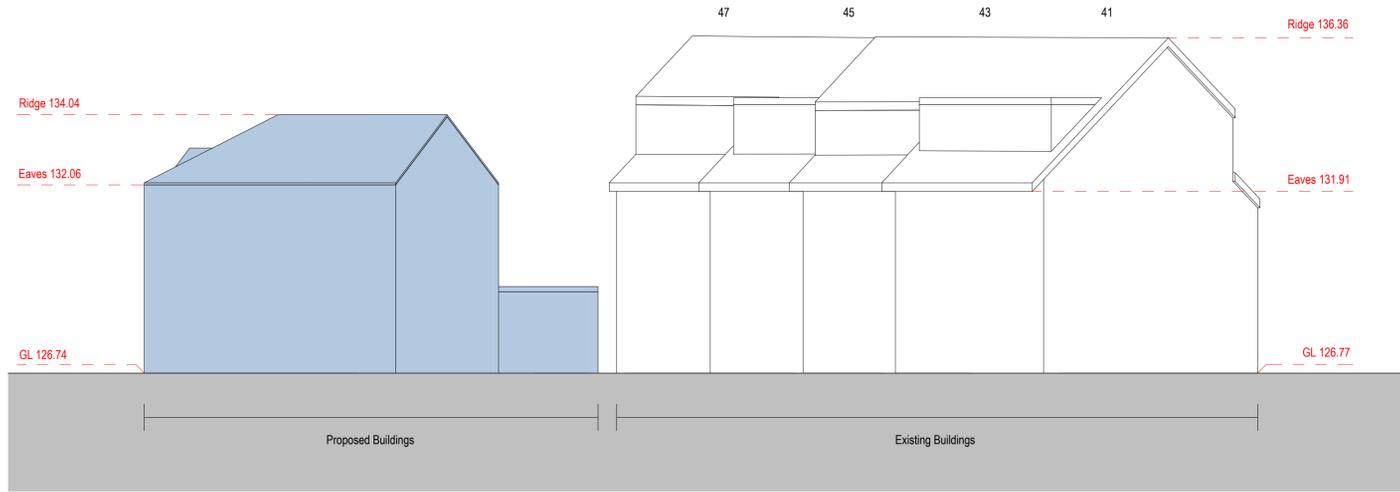


Proposed Site Section 1
 1 : 100

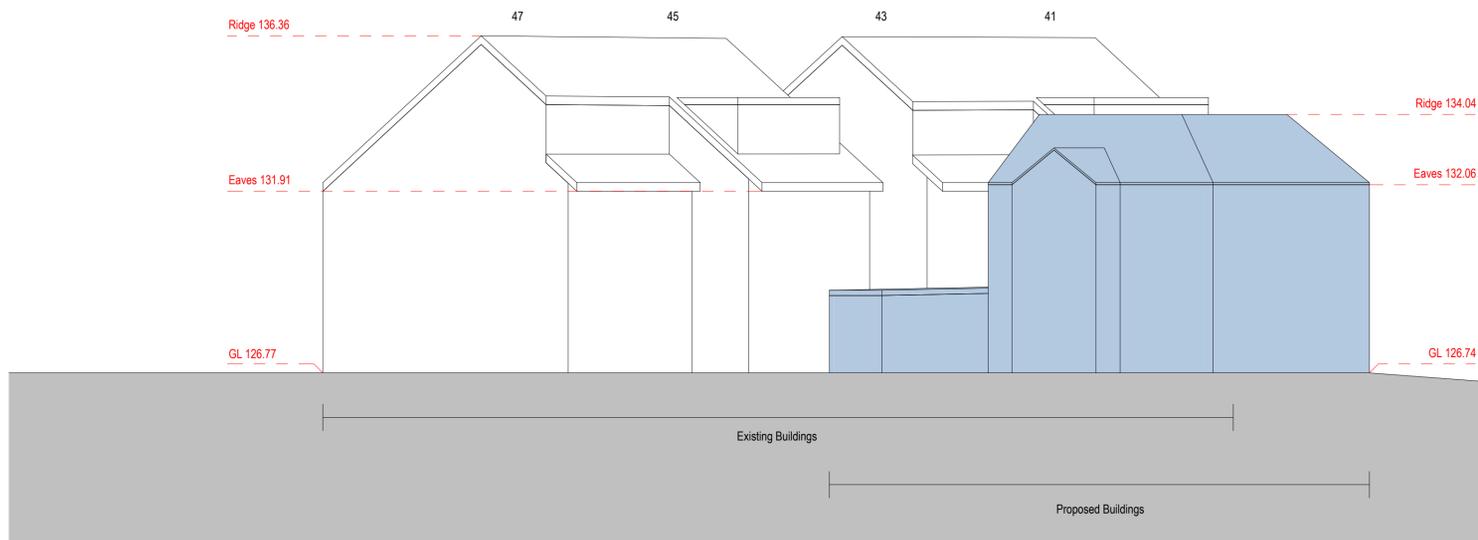

Proposed Site Section 2
 1 : 100

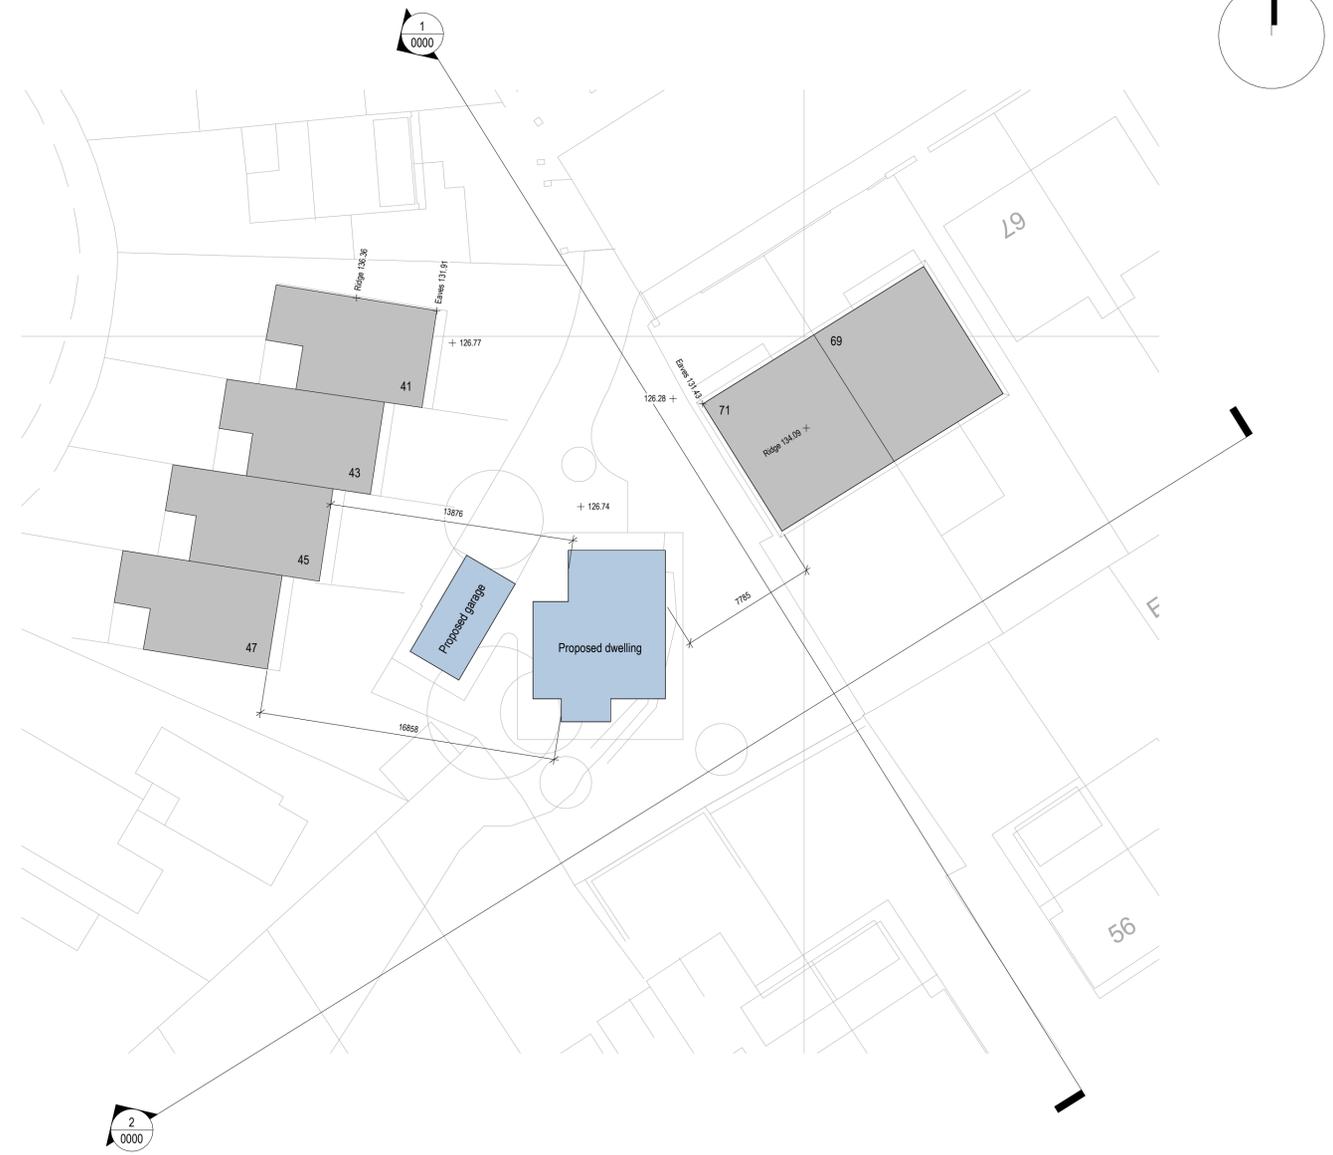

Site Section Key
 1 : 200

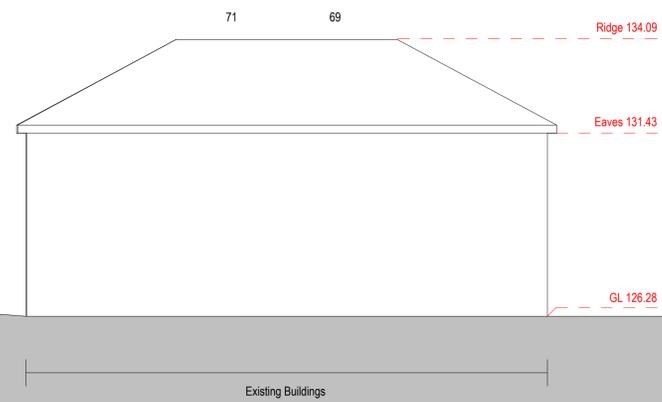

Rev:	Date:	Description:	By:	Auth:		
		A: 51 Trinity Street Huddersfield HD1 4DN T: 01484 424 008 F: 01484 512 305 E: design@farrarbamforth.co.uk W: www.farrarbamforth.co.uk				
Client:						
Mr A. Robinson						
Project Name:						
Residential Development						
Project Address:						
Land at Southern Road, Cowersley, Huddersfield						
Reference:						
Project	Originator	Functional	Spatial	Form	Discipline	Number
21D40	FBA	ZZ	XX	DR	A	0000
Title:						
Proposed Site Sections						
Status:						
Code	Description					Revision:
S2	INFORMATION					P01
Created By:		Authorised By:		Date:	Scale at A1:	
RT	TB	Oct. 22		As indicated		
<small>This document is © Farrar Bamforth Associates Ltd. Drawing measurements shall not be obtained by scaling. Verify all dimensions prior to construction or product manufacture. If in doubt, contact the document author. Immediately report any discrepancies on this document to Farrar Bamforth Associates Ltd. This document is to be read in conjunction with associated models, specifications and related consultants / supplier documents.</small>						