
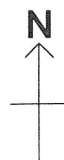
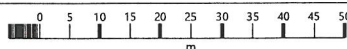


LOCATION PLAN 1:1250

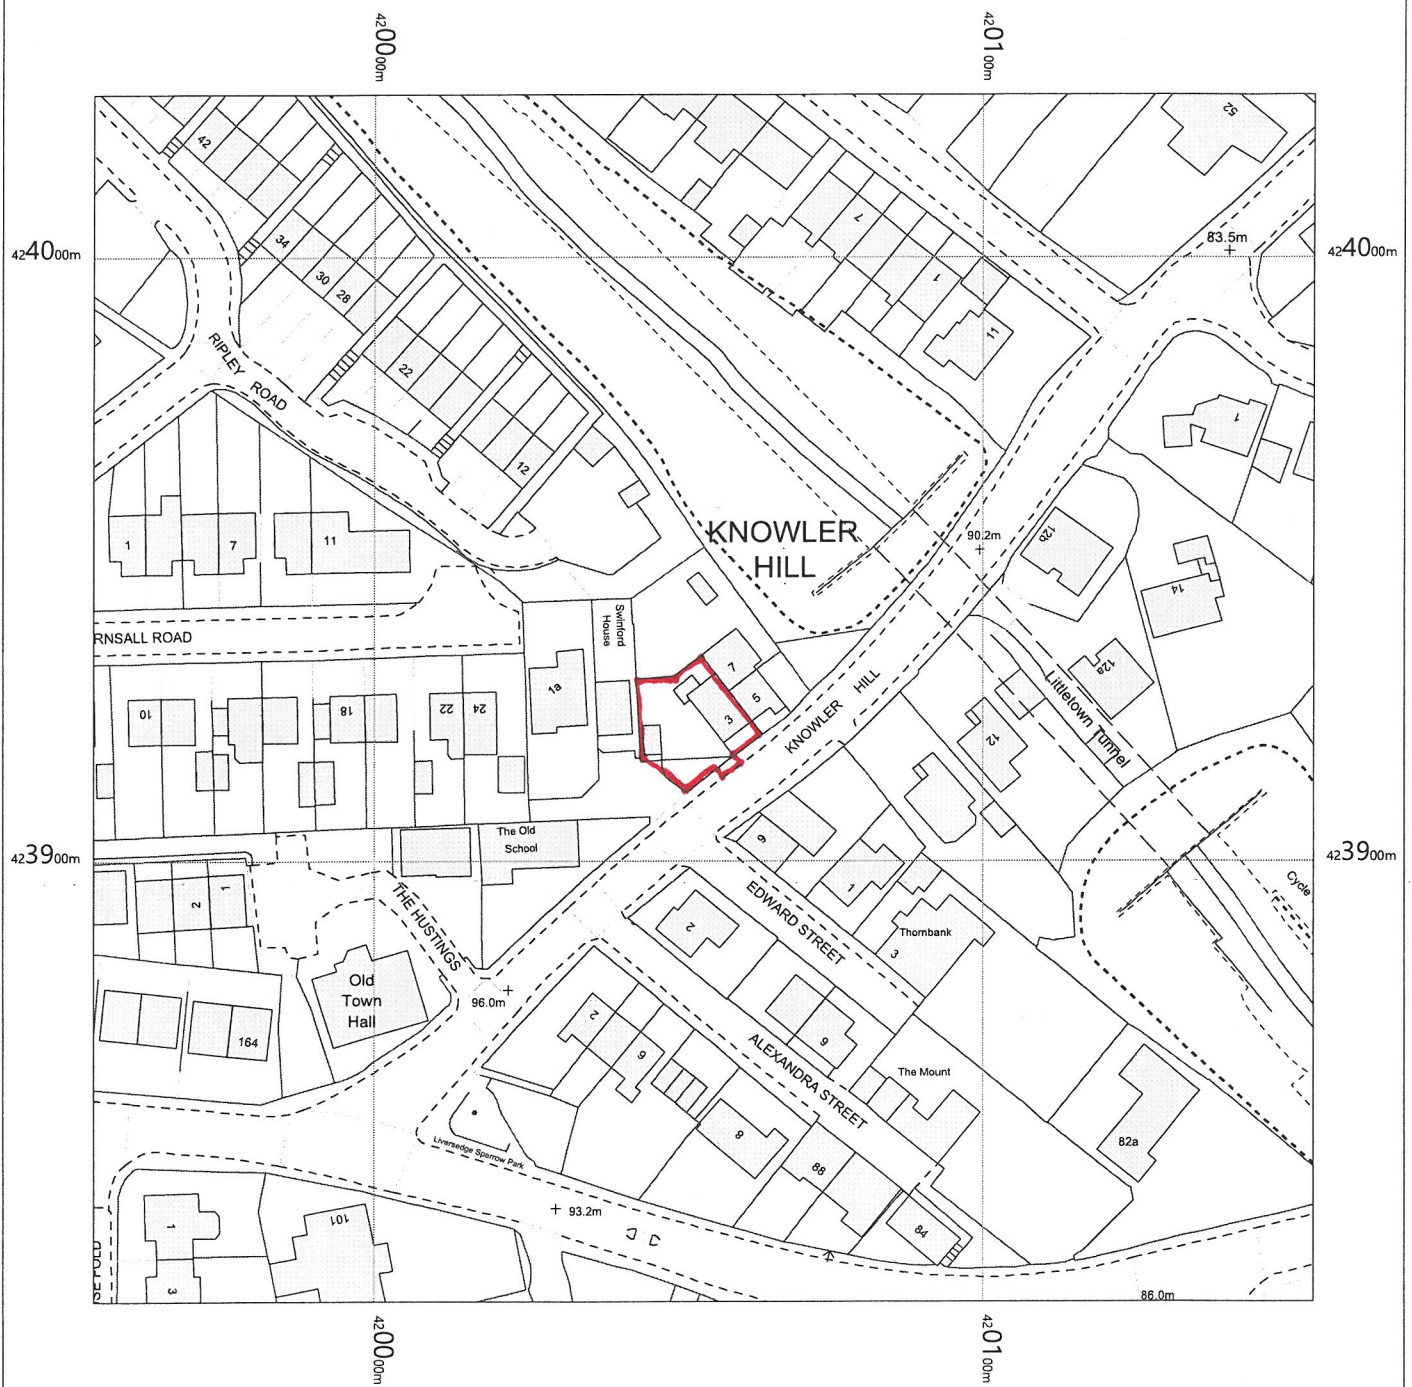

OS MasterMap 1250/2500/10000 scale
Tuesday, June 21, 2022, ID: BW1-01045573
maps.blackwell.co.uk

1:1250 scale print at A4, Centre: 420054 E, 423927 N

©Crown Copyright Ordnance Survey. Licence no. 100041041



BLACKWELL'S
MAPPING SERVICES
PERSONAL & PROFESSIONAL MAPPING
www.blackwellmapping.co.uk

TEL: 0800 151 2612
maps@blackwell.co.uk