


SWINFORD HOUSE

PROPOSED

No. 3

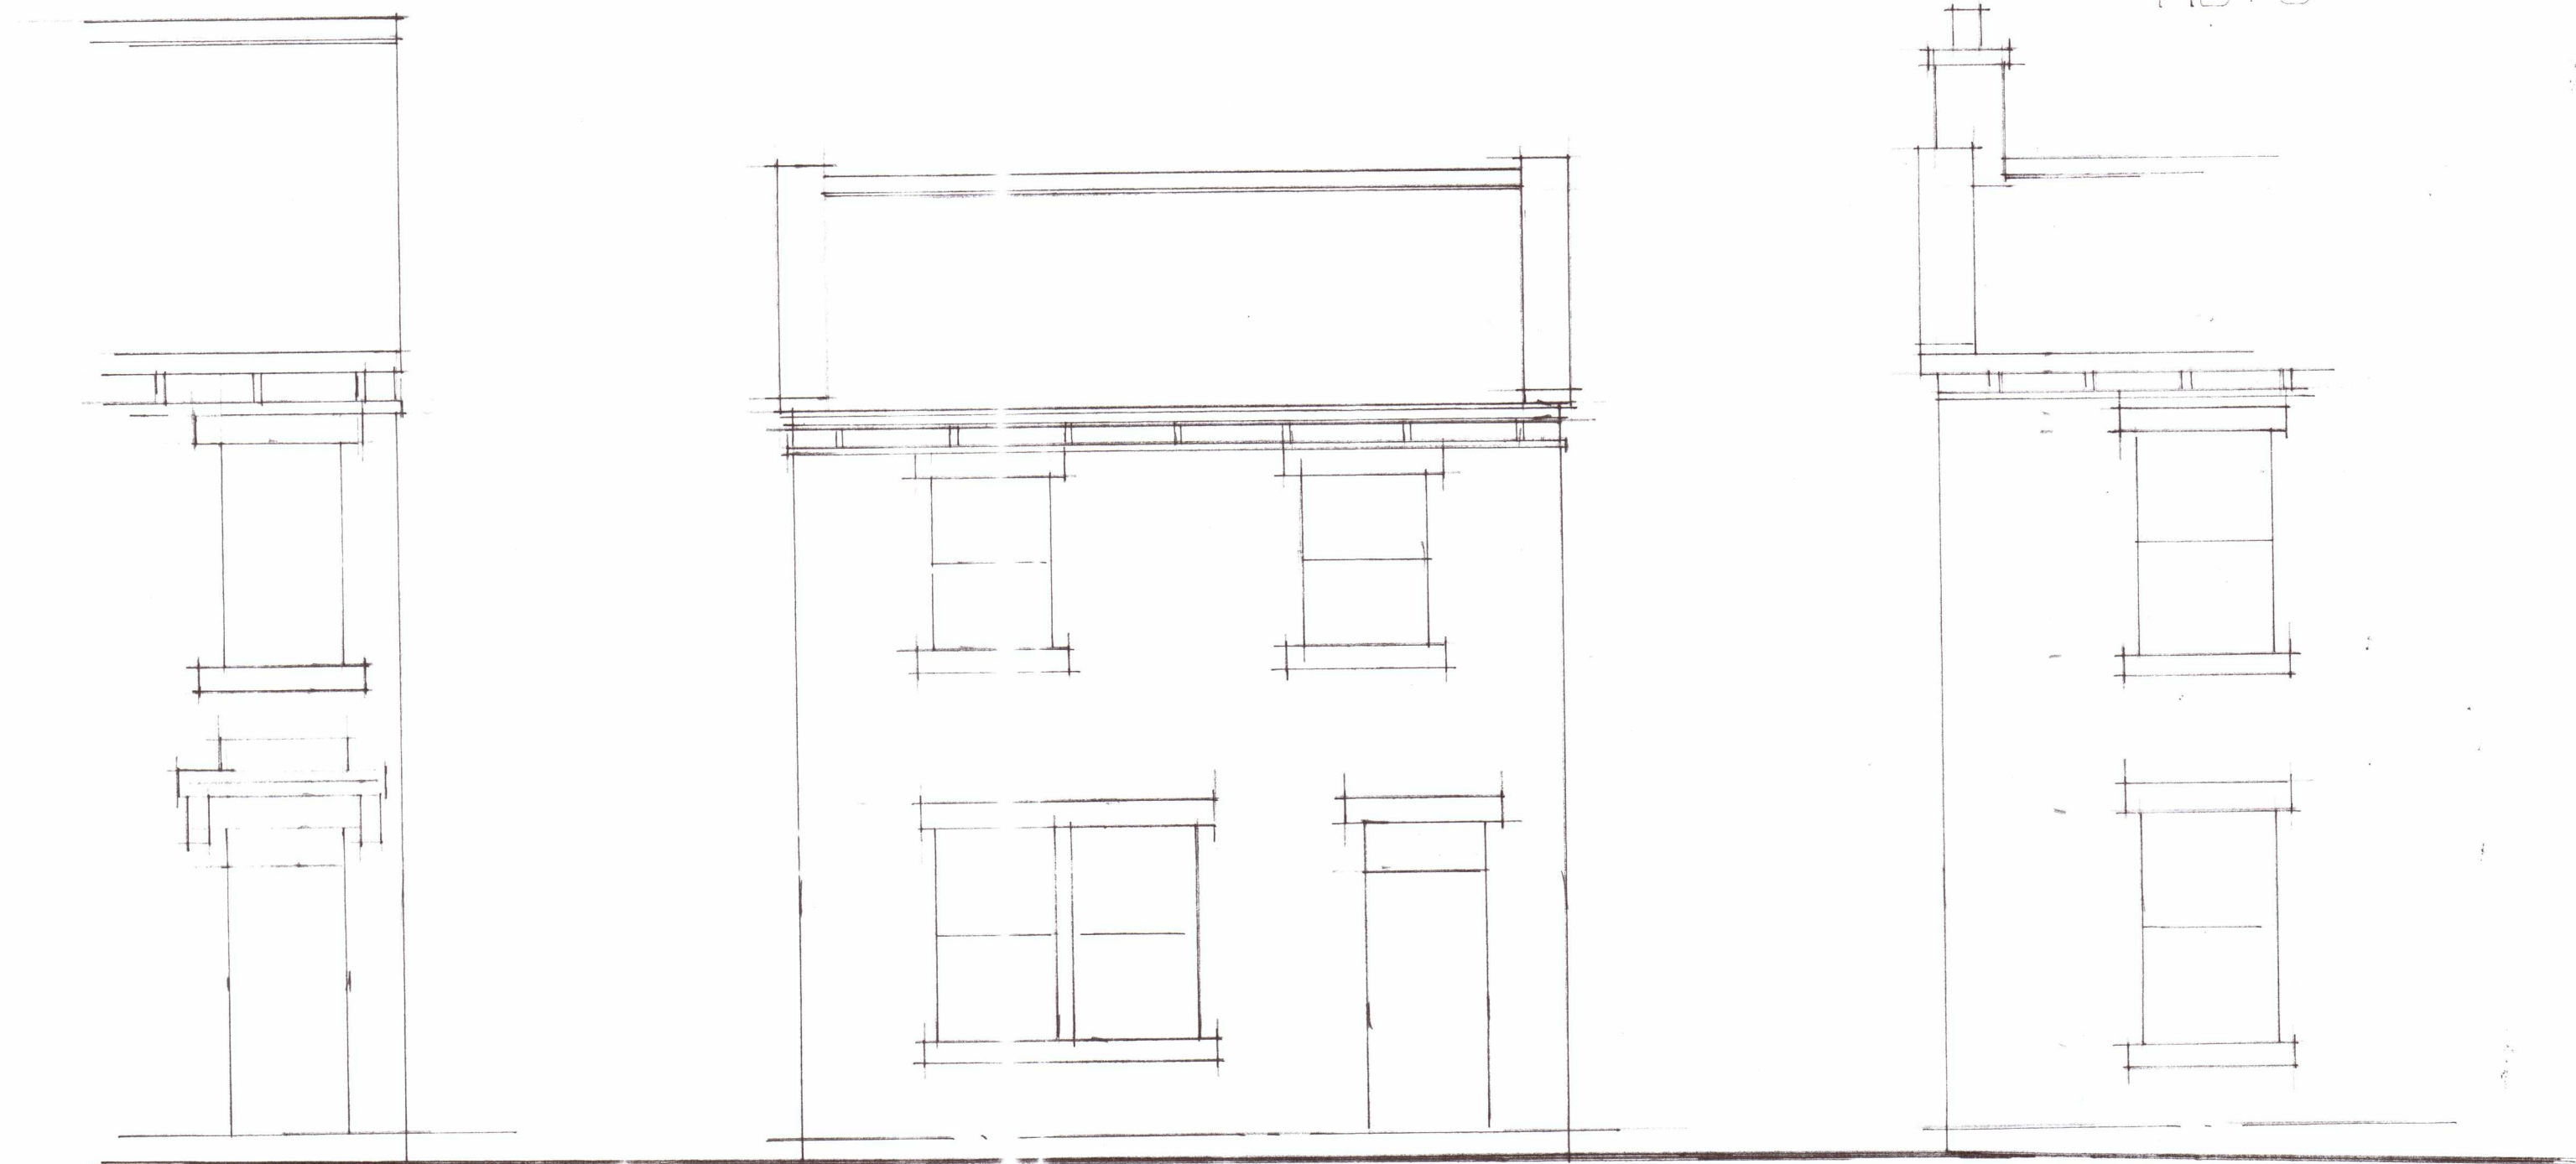

PROPOSED STREET VIEW

scale 1:50
drg no: 22/146