


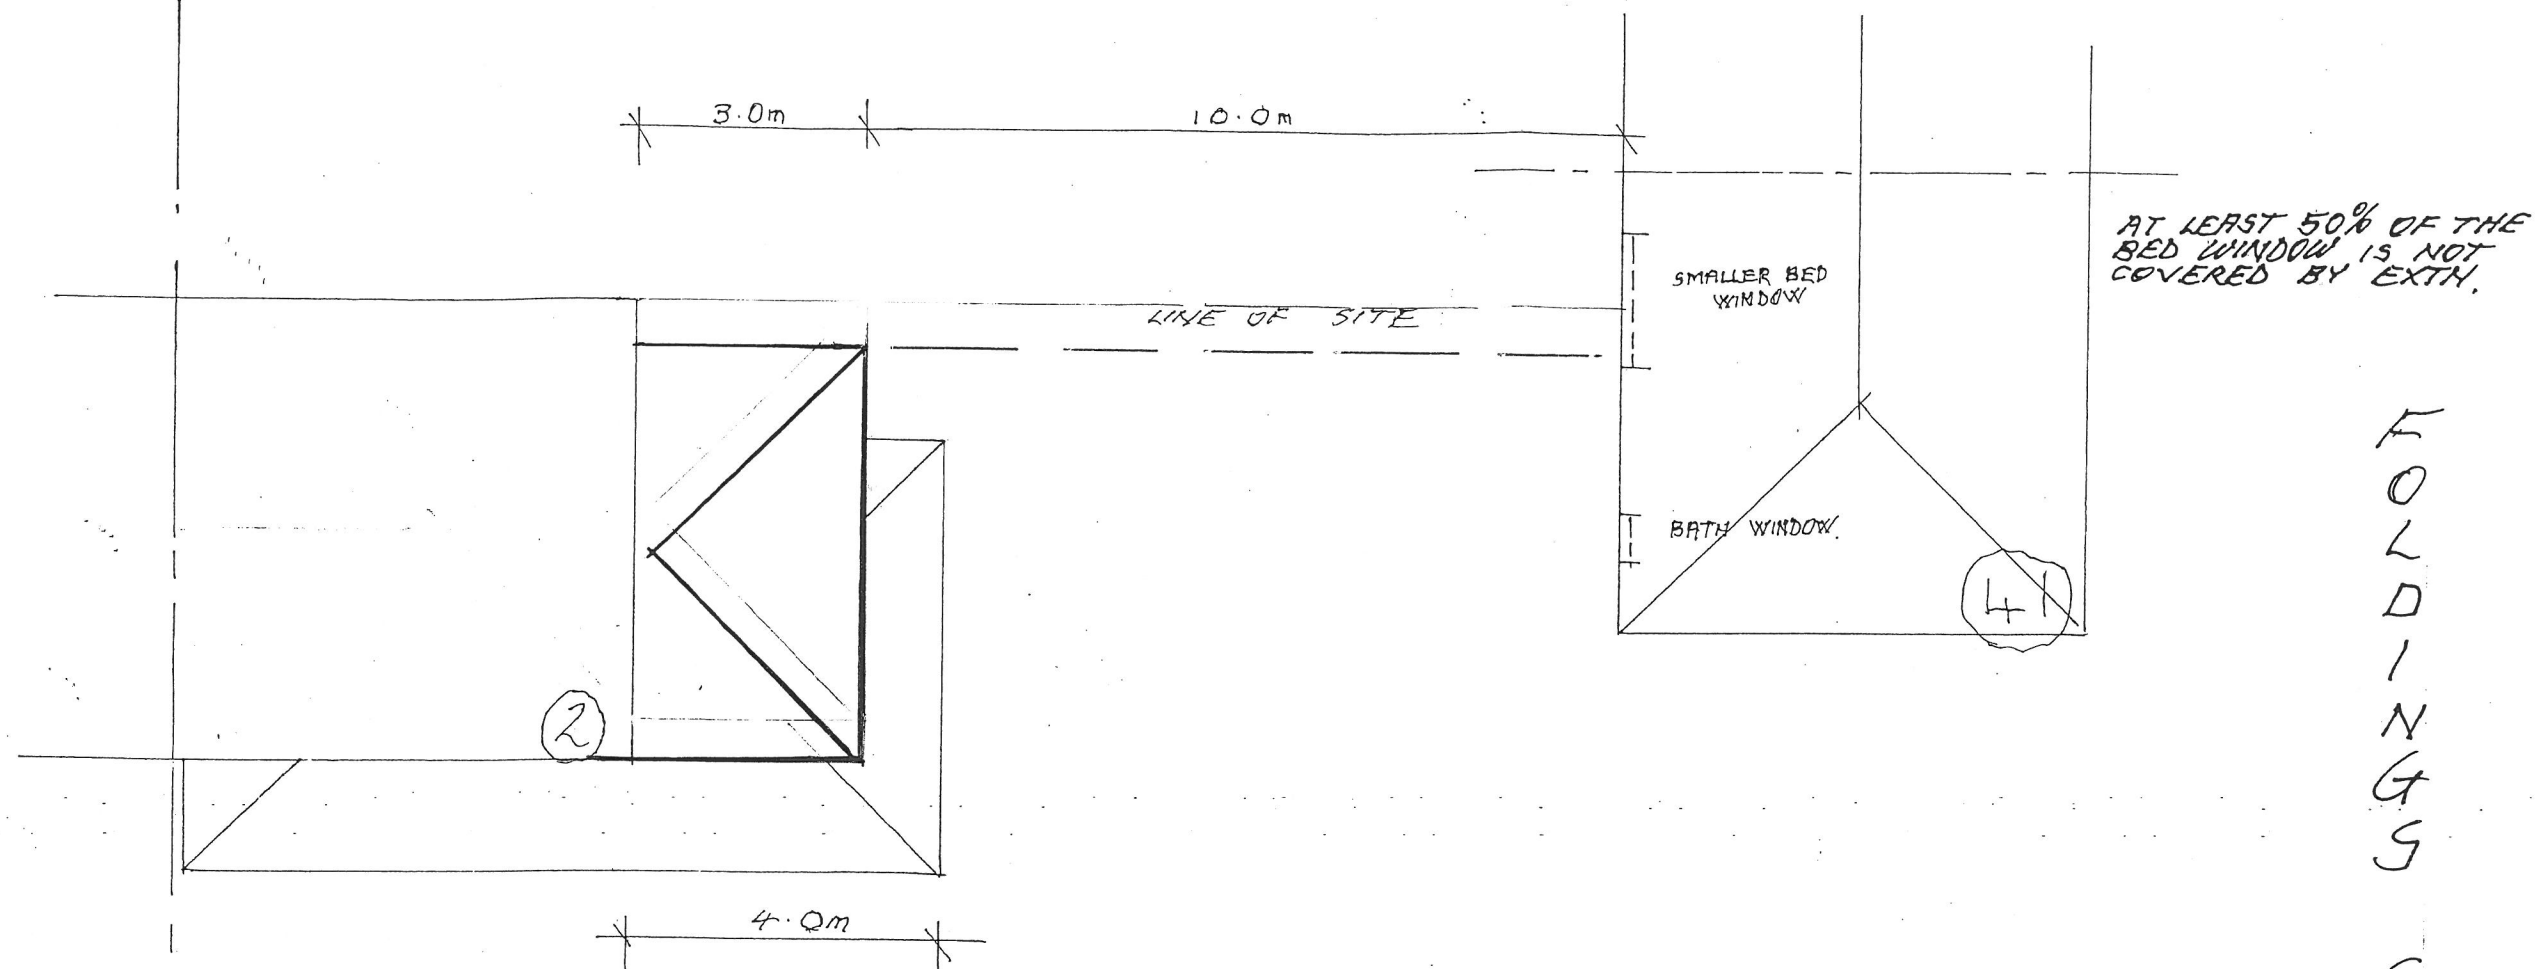

FOLDINGS COURT

A	
Date	Revisions



J.A. OLDROYD & SONS LTD

CHARTERED
BUILDING
SURVEYOR

THE BARN, 3 PRIMROSE LANE
HIGHTOWN, LIVERSEDGE
WEST YORKSHIRE, WF15 6NS
TEL : 01274 865127
email: mr.oldroyd@yahoo.co.uk

Client

CLARE BRUMMITT

Address

2 FOLDINGS COURT
SCHOLES
BD19 6DH

Drawing Title

2 STOREY SIDE EXTN.
SITE LAYOUT

scale 1:100

date JAN. '23 drawn by

Drg No 22/143/4 Rev