


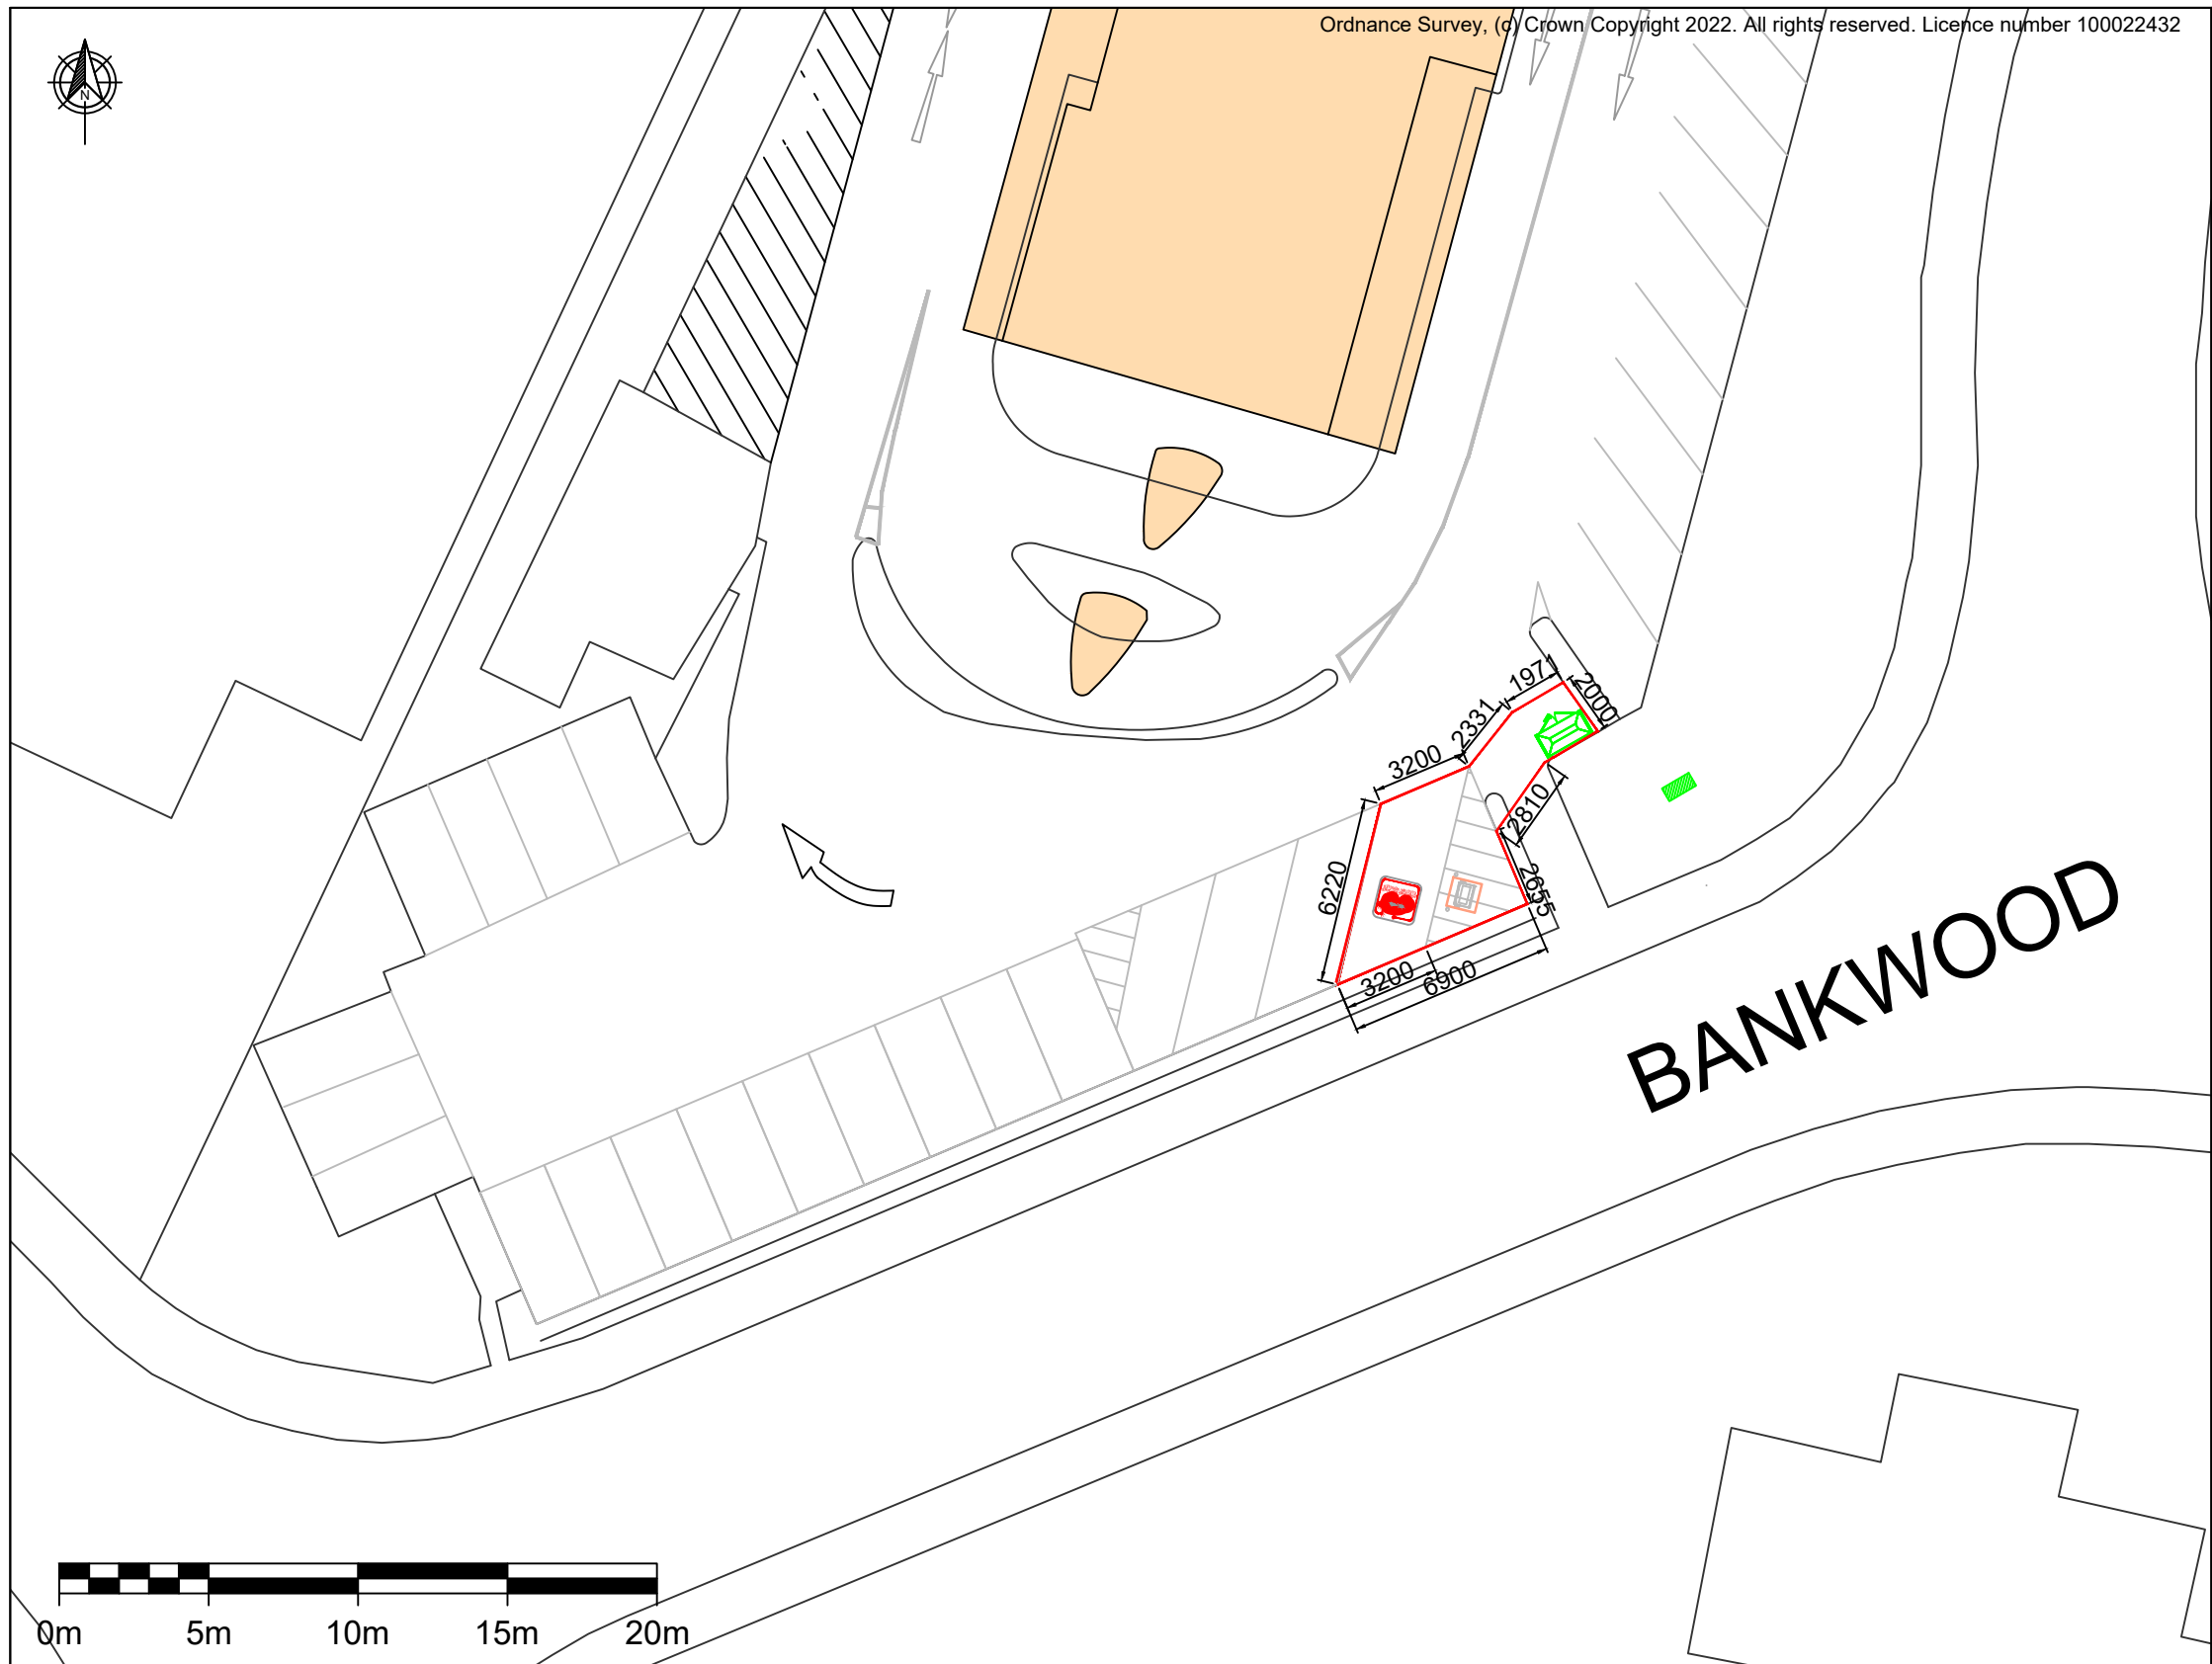

KEY	
	Site Boundary
	BYD Charging Unit (including x2 bollards)
	Feeder Pillar RMC 1600
	Existing Cabinet/Pillar
SITE AREA =34.49 m²	

<u>COMMENTS</u>		REV.	DESCRIPTION	REV. BY	APP.	DATE	<u>ADDRESS</u> Centre 27 Leisure Park, Gledard Road, Leeds, WF17 9TB	<u>PROJECT NAME</u> MCDONALD'S - BIRSTALL (472)		
		A	Issued for comment	JP	BL	21/10/22		<u>DRAWING TITLE</u> PLANNING SITE LAYOUT		
<u>SCALE</u> <u>(@A3)</u> 1:250	<u>DRAWN</u> <u>BY</u> JP							<u>DRAWING NO.</u> 10376 - 0463_01-PL	InstaVolt Ltd, 6 Cedarwood, Crockford Lane, Chineham Park, Hampshire, RG24 8WD © InstaVolt Ltd. 2020	<u>REV.</u> A