



FRECKLETON A, BRIESTFIELD ROAD, DEWSBURY. WF12 0NX
 ALTERATIONS EXISTING PLANS

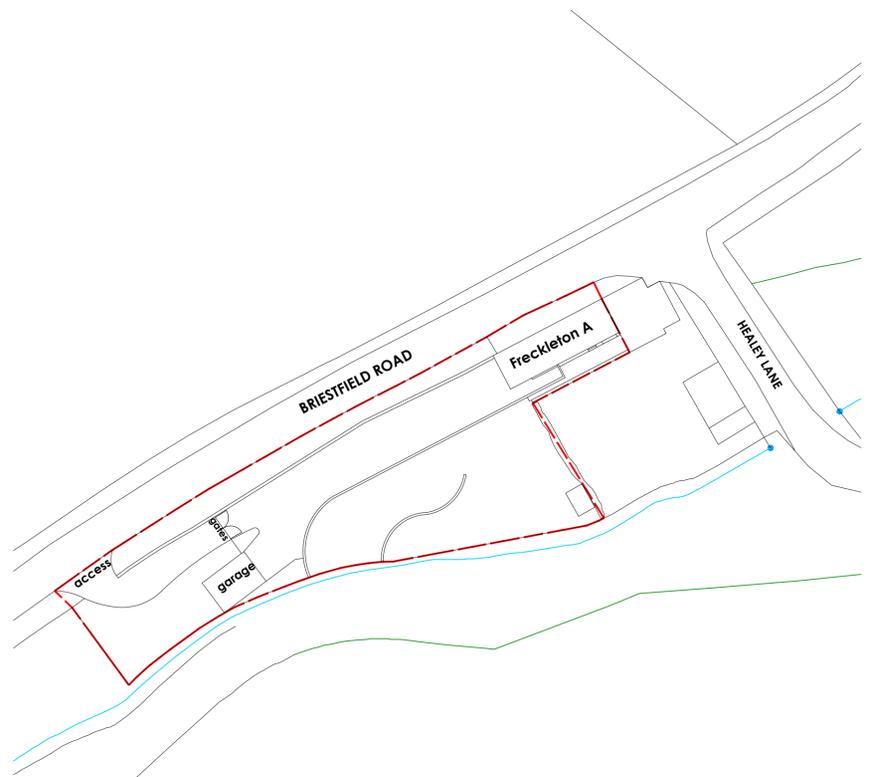


BLOCK PLAN
 as existing
 Scale 1:500 @ A1


NOTE ALL LEVELS AND DIMENSIONS ARE INDICATIVE

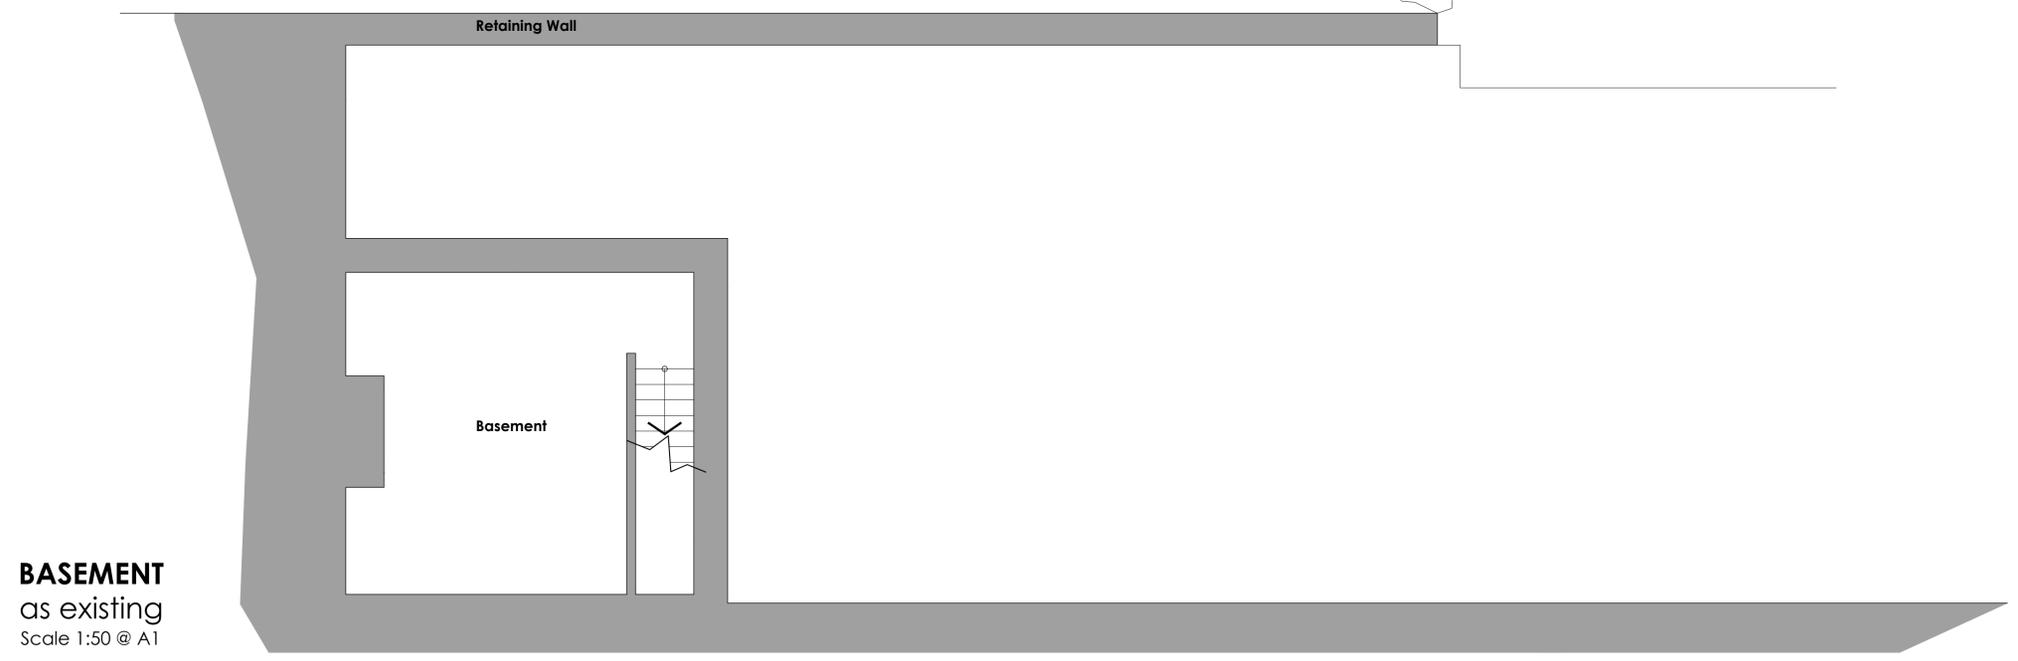

BASEMENT
 as existing
 Scale 1:50 @ A1

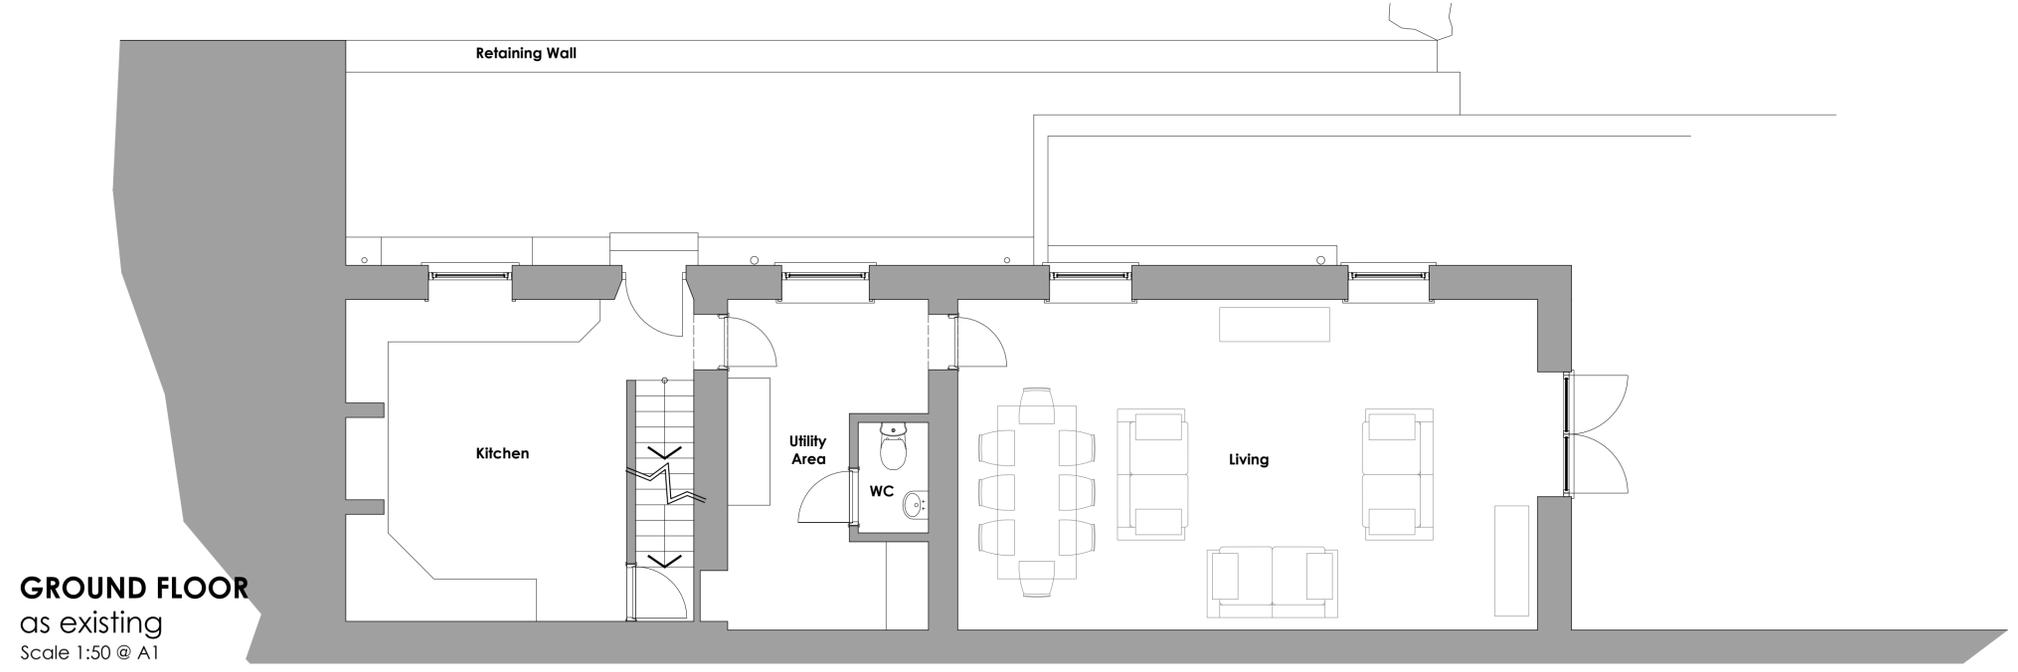

GROUND FLOOR
 as existing
 Scale 1:50 @ A1

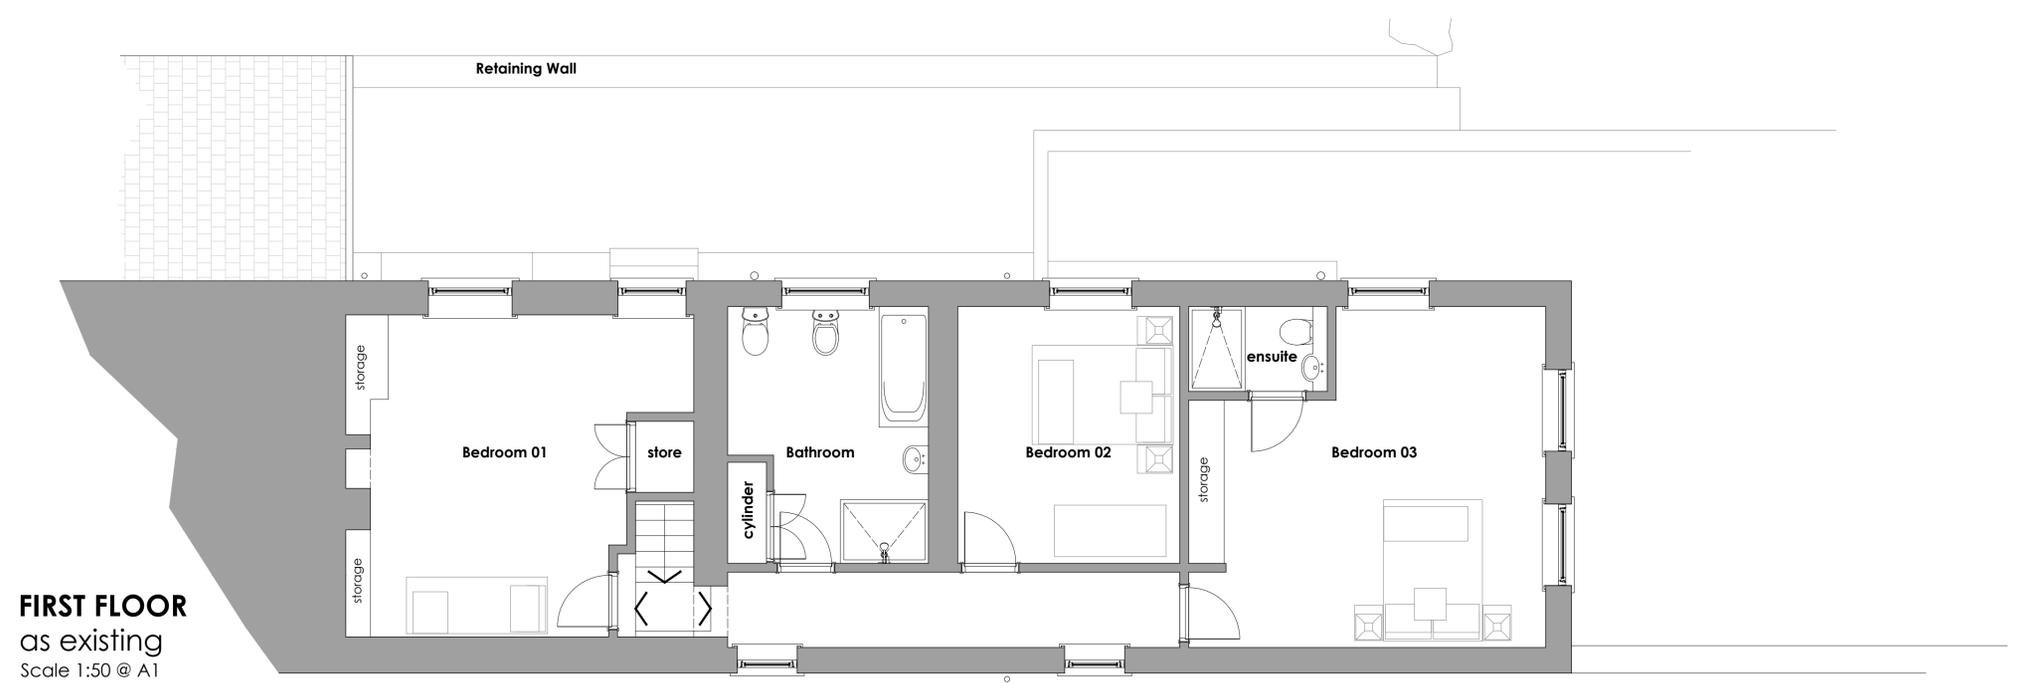

FIRST FLOOR
 as existing
 Scale 1:50 @ A1