

ELEVATION 01 - MAIN ELEVATION


as existing
Scale 1:50 @ A1

NOTE ALL LEVELS AND DIMENSIONS ARE INDICATIVE



ELEVATION 02 - SIDE ELEVATION

as existing
Scale 1:50 @ A1

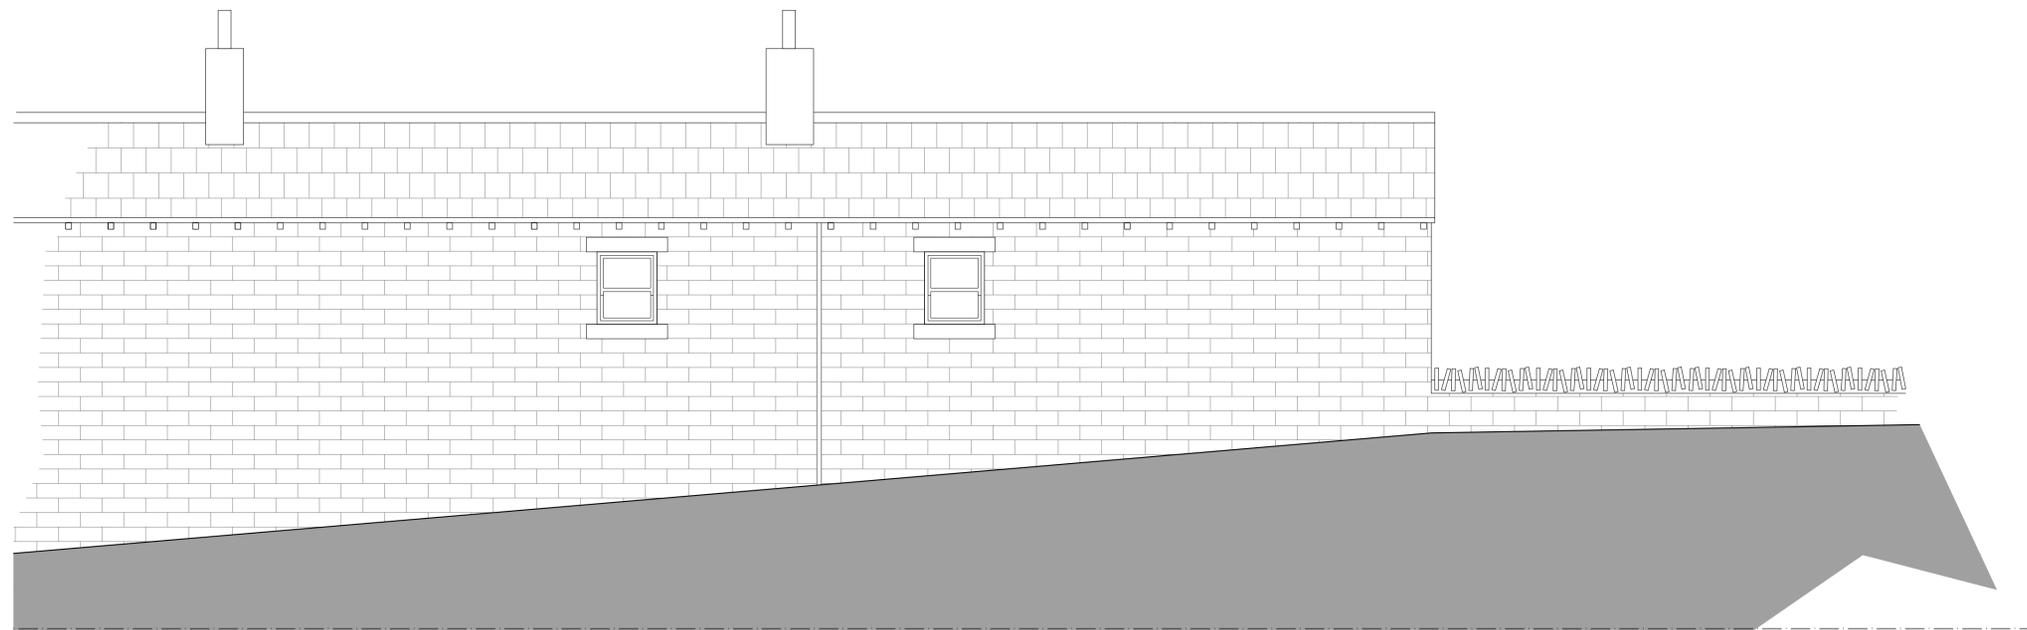

ELEVATION 03 - ROAD ELEVATION

as existing
Scale 1:50 @ A1