



FRECKLETON A, BRIESTFIELD ROAD, DEWSBURY. WF12 0NX
ALTERATIONS PROPOSED PLANS



BLOCK PLAN
 as proposed
 Scale 1:500 @ A1
 NOTE ALL LEVELS AND DIMENSIONS ARE INDICATIVE

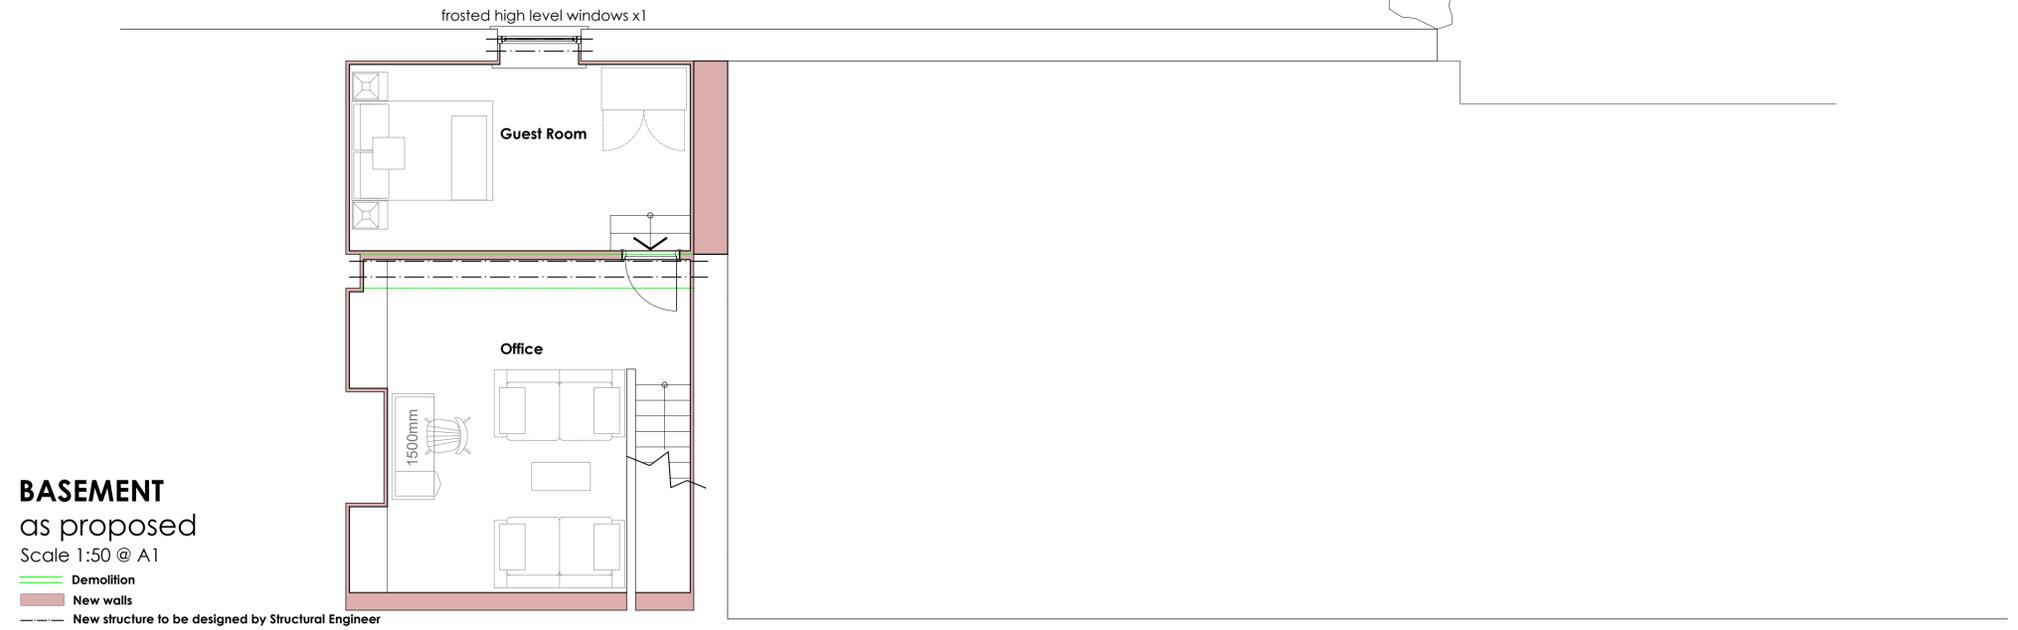

BASEMENT
 as proposed
 Scale 1:50 @ A1
 Demolition
 New walls
 New structure to be designed by Structural Engineer

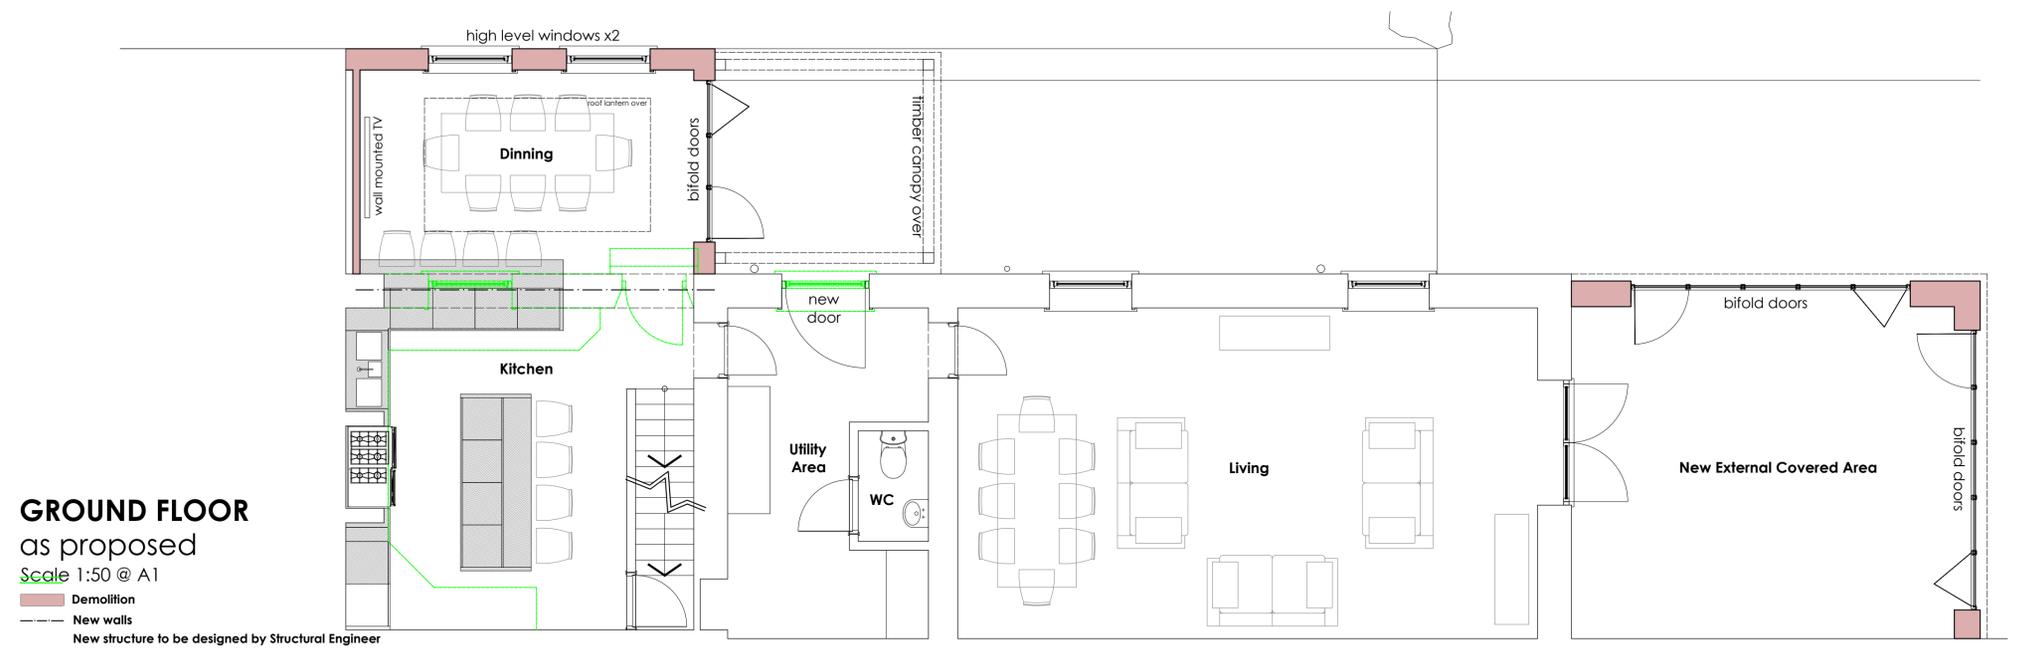

GROUND FLOOR
 as proposed
 Scale 1:50 @ A1
 Demolition
 New walls
 New structure to be designed by Structural Engineer



FIRST FLOOR
 as proposed
 Scale 1:50 @ A1
 Demolition
 New walls
 New structure to be designed by Structural Engineer