




ELEVATION 01 - MAIN ELEVATION
 as proposed
 Scale 1:50 @ A1
 NOTE ALL LEVELS AND DIMENSIONS ARE INDICATIVE



ELEVATION 02 - SIDE ELEVATION
 as proposed
 Scale 1:50 @ A1

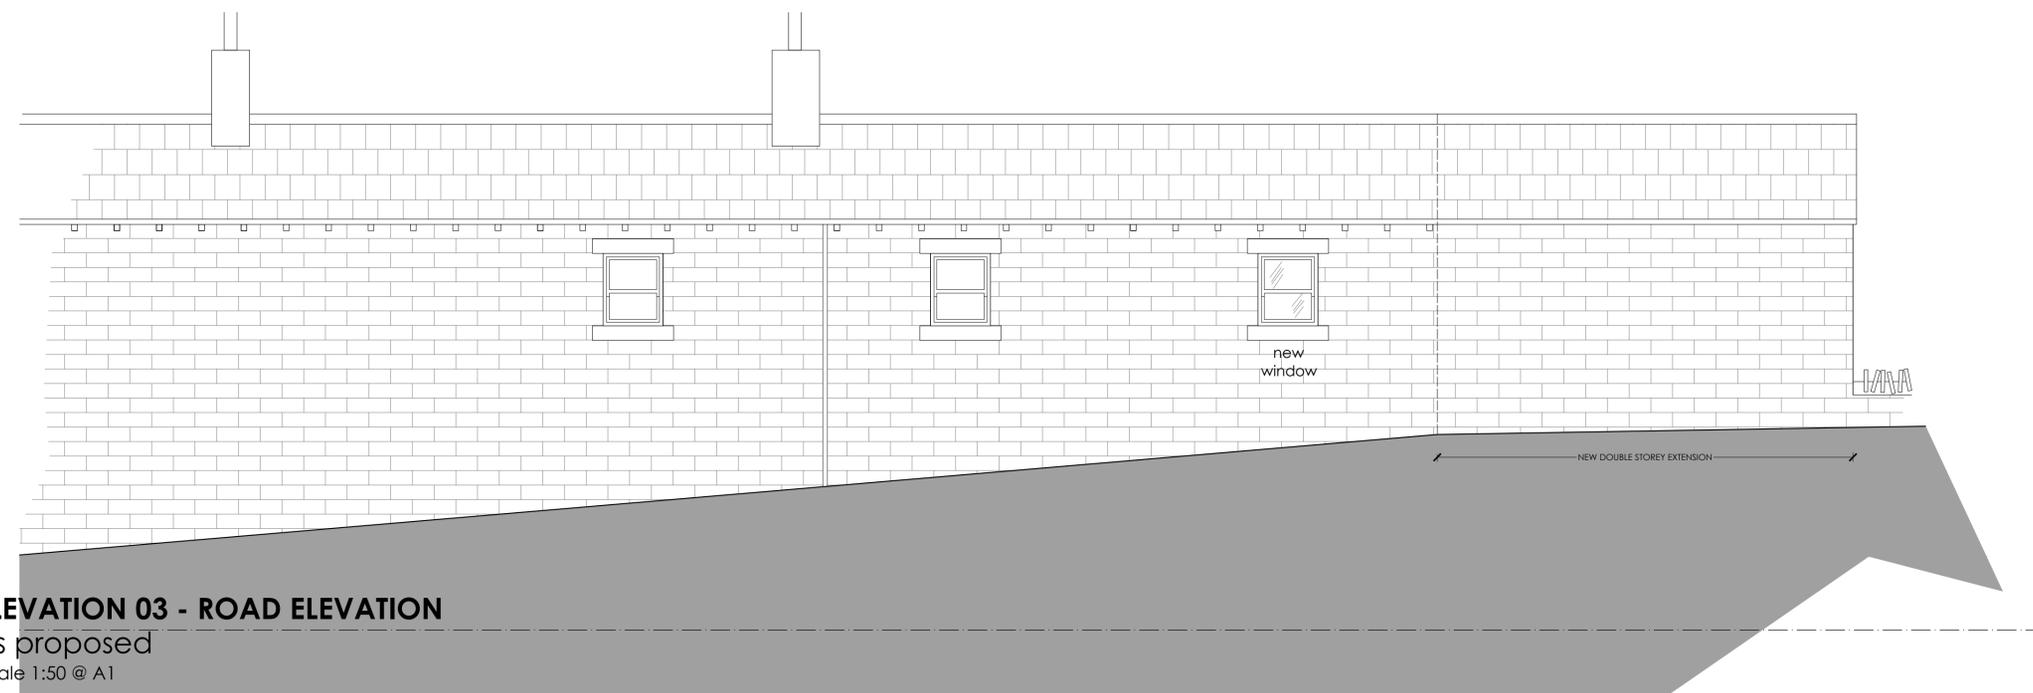

ELEVATION 03 - ROAD ELEVATION
 as proposed
 Scale 1:50 @ A1