






1 Proposed Front
1 : 50

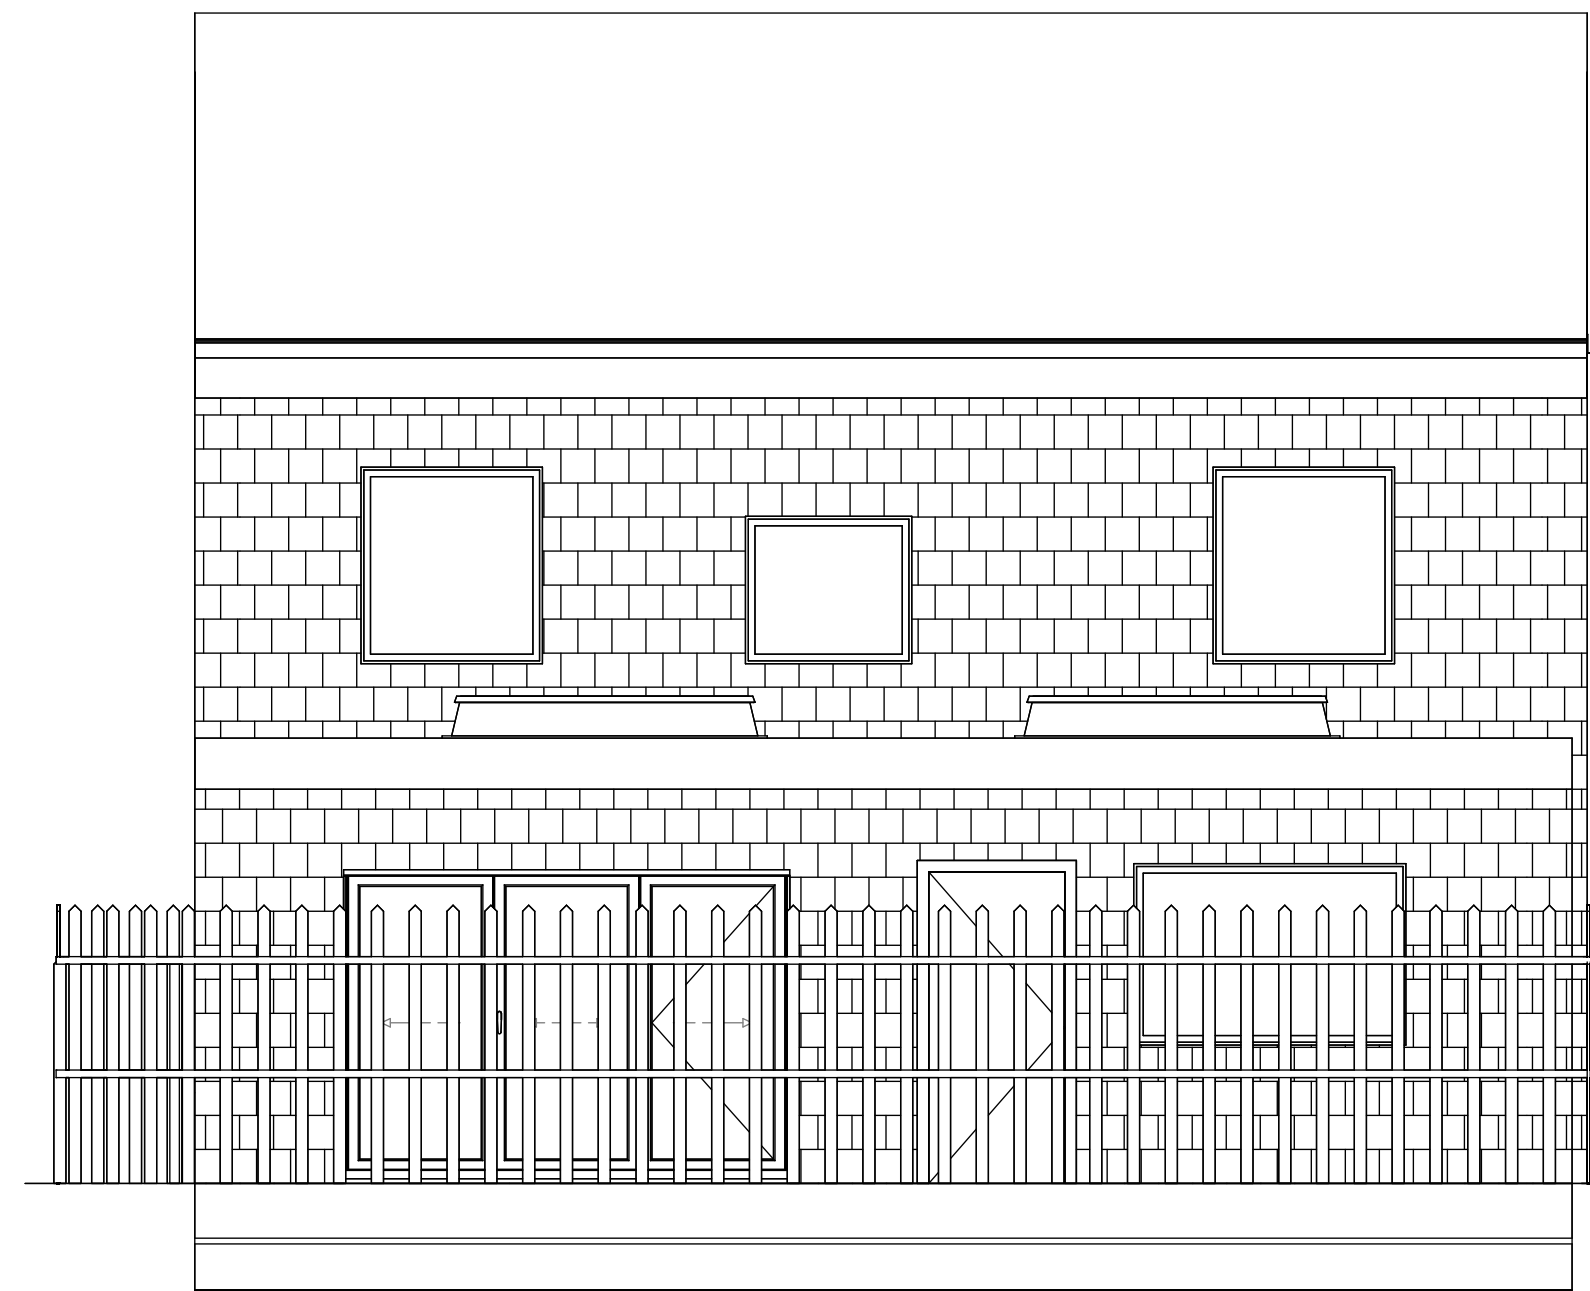

2 Proposed Rear
1 : 50

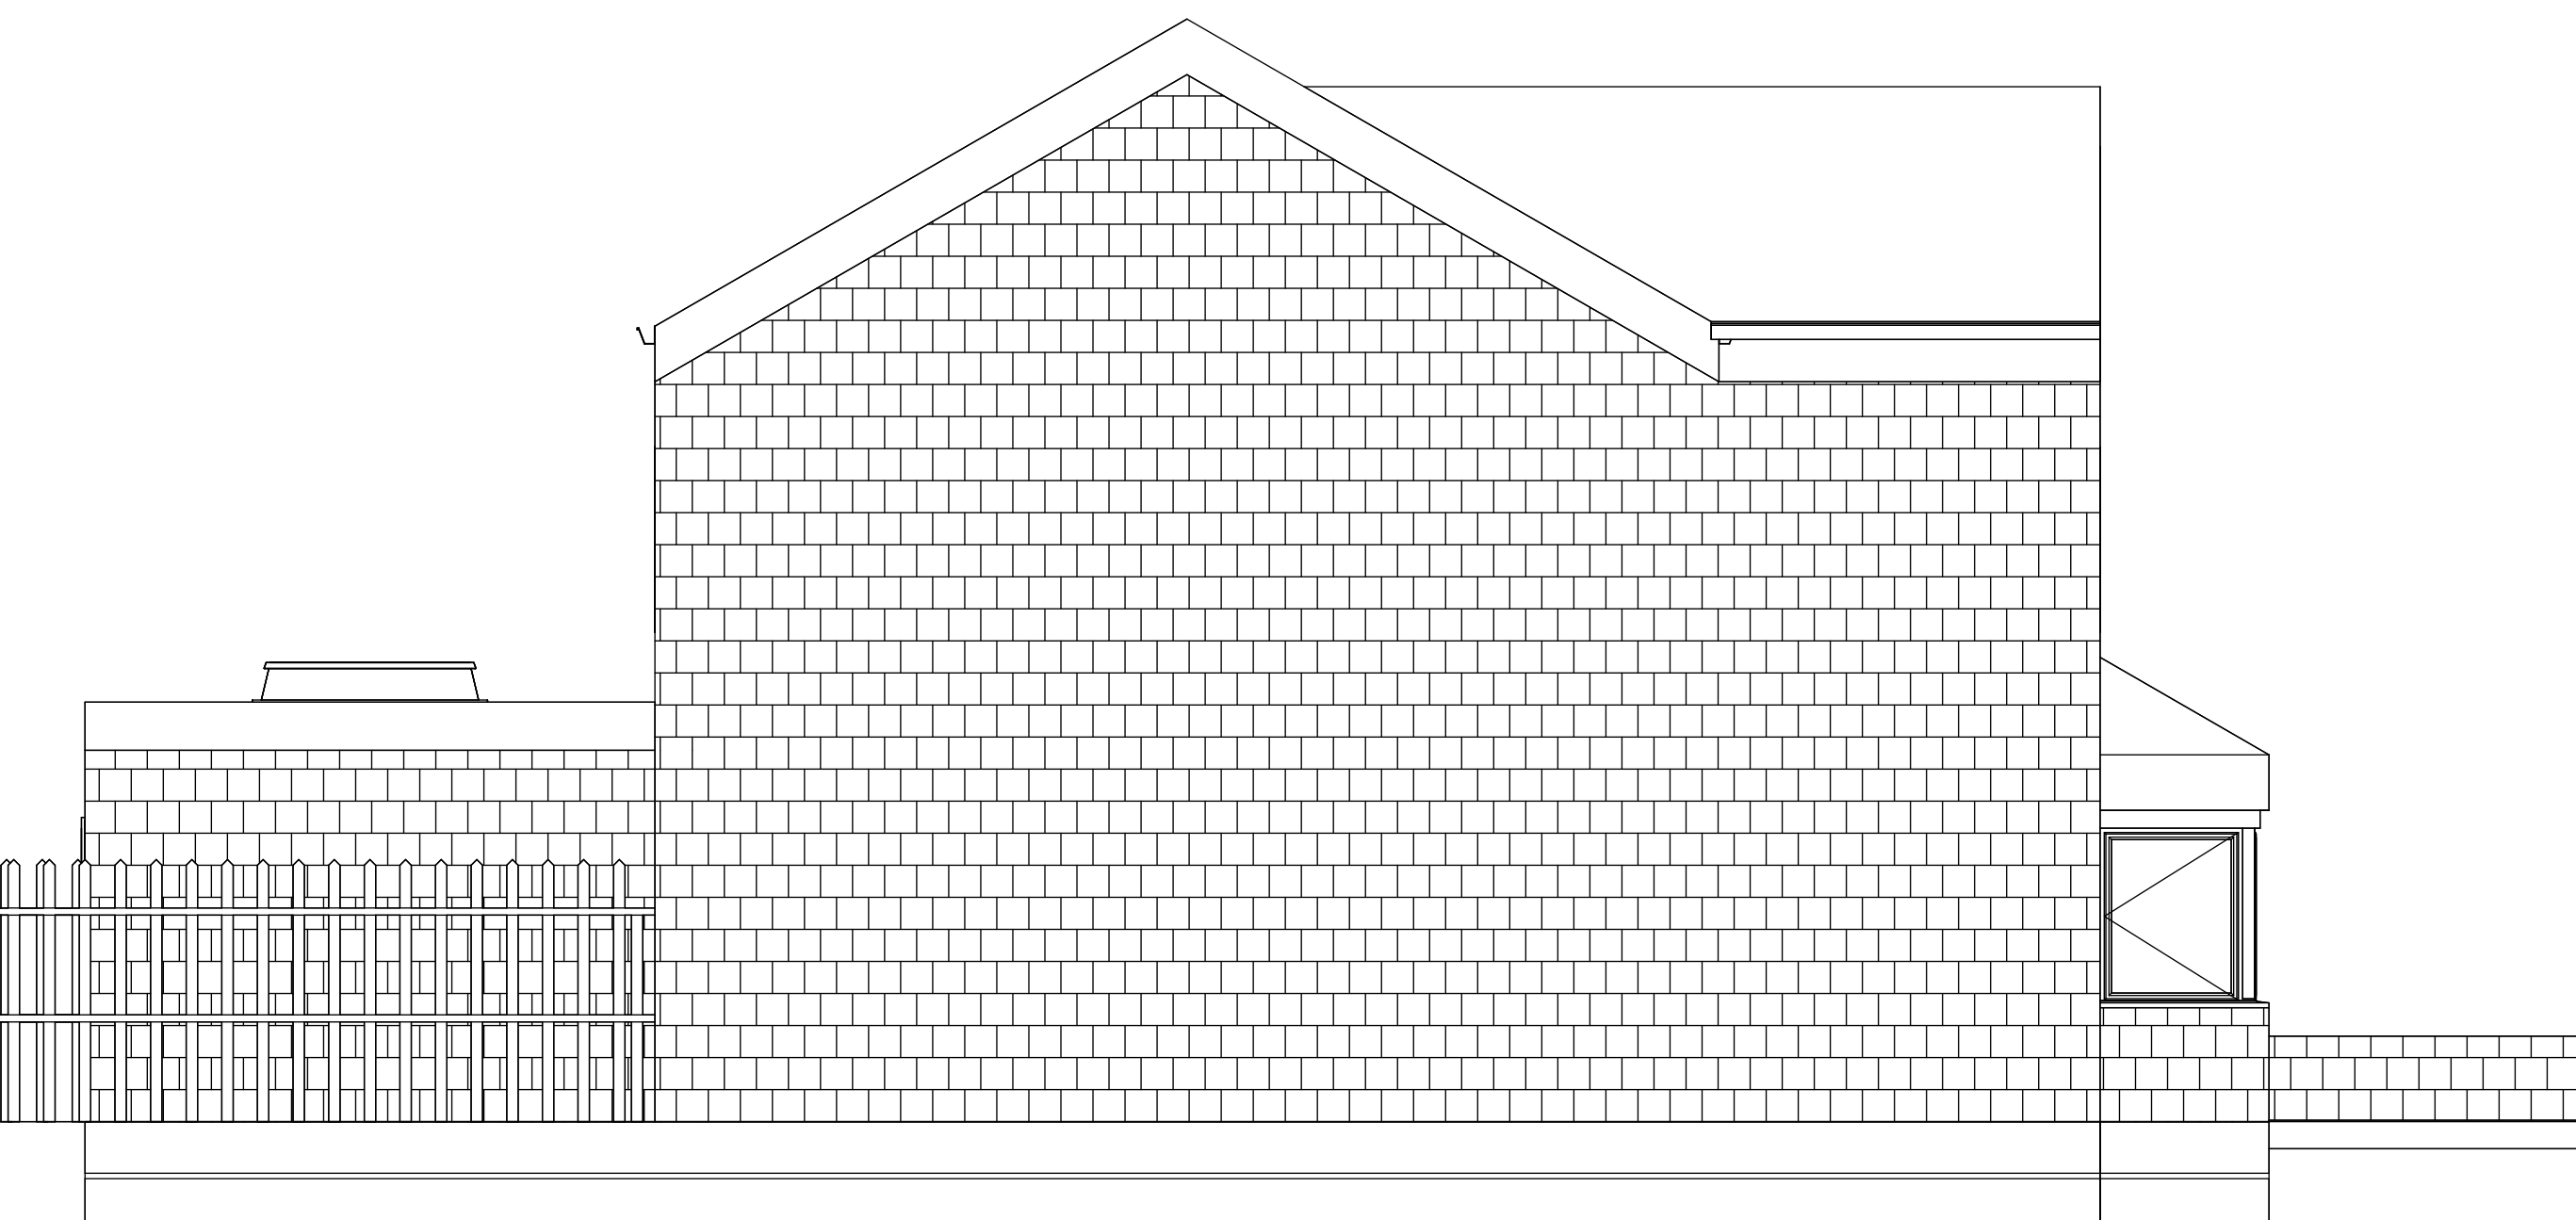

3 Proposed Left
1 : 50

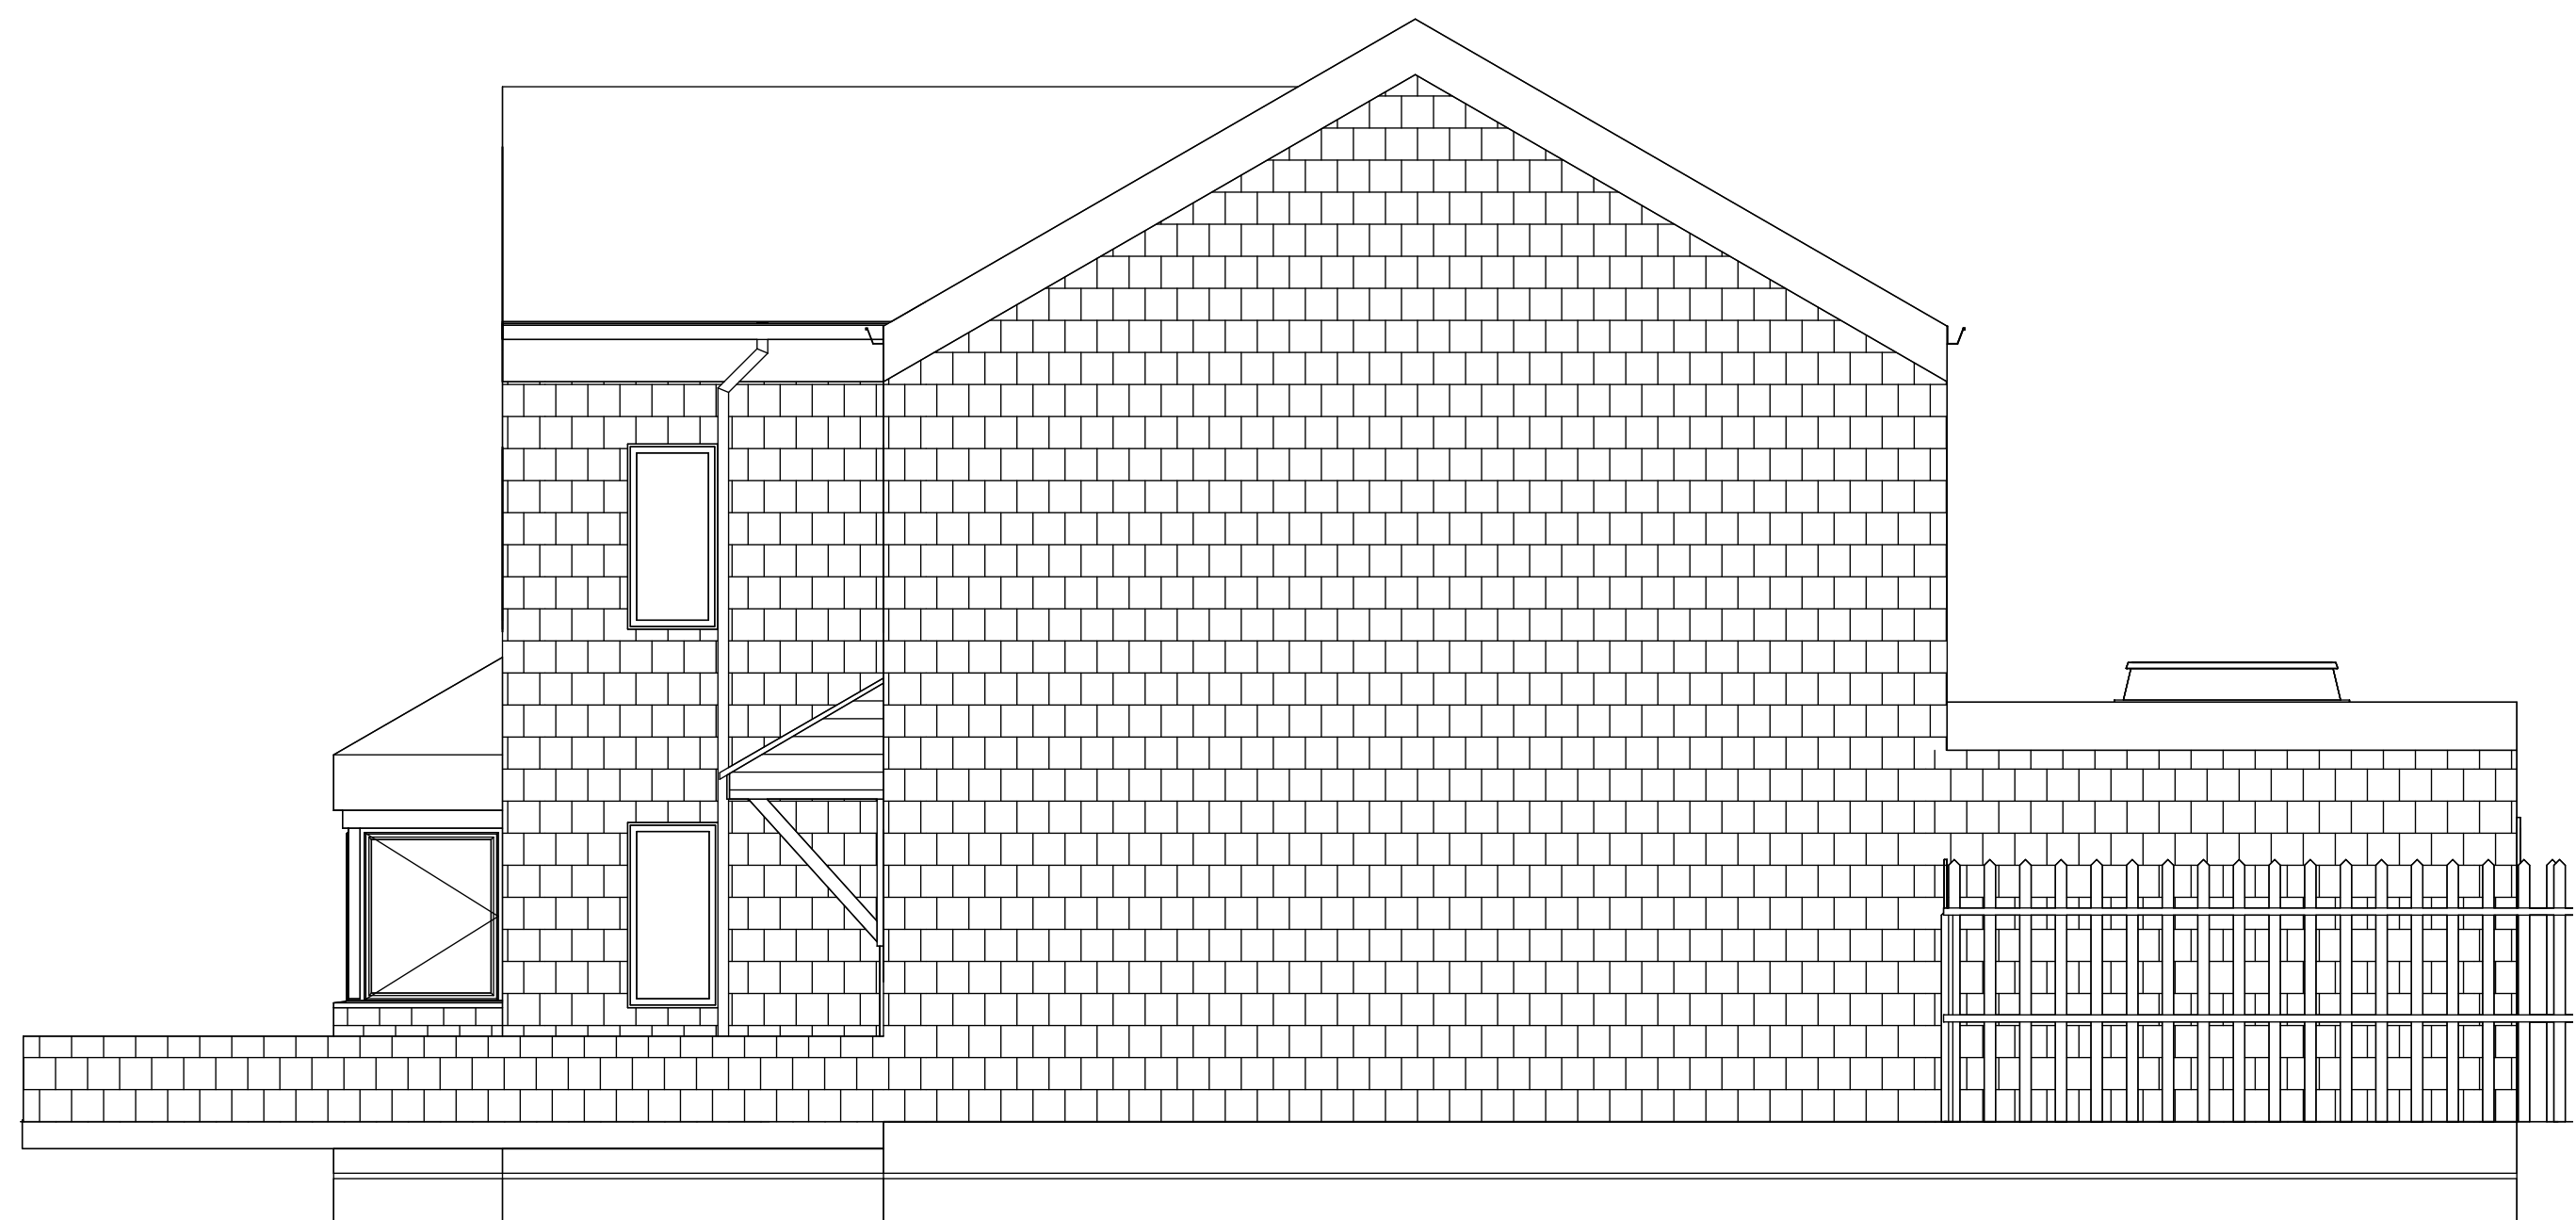

4 Proposed Right
1 : 50

Note:
All Dimensions Are Approximate



Project Name 39 Platinam Grove, Birkby, Huddersfield, HD2 2RH	
Drawing Title: Proposed Elevations	
Drawing Number: TR-A22-0806-004	Scale: 1 : 50@A1
Date: 20/12/22	Revision: 1
Drawn By: AM	Checked by: JA
Reason For Issue: Planning	