


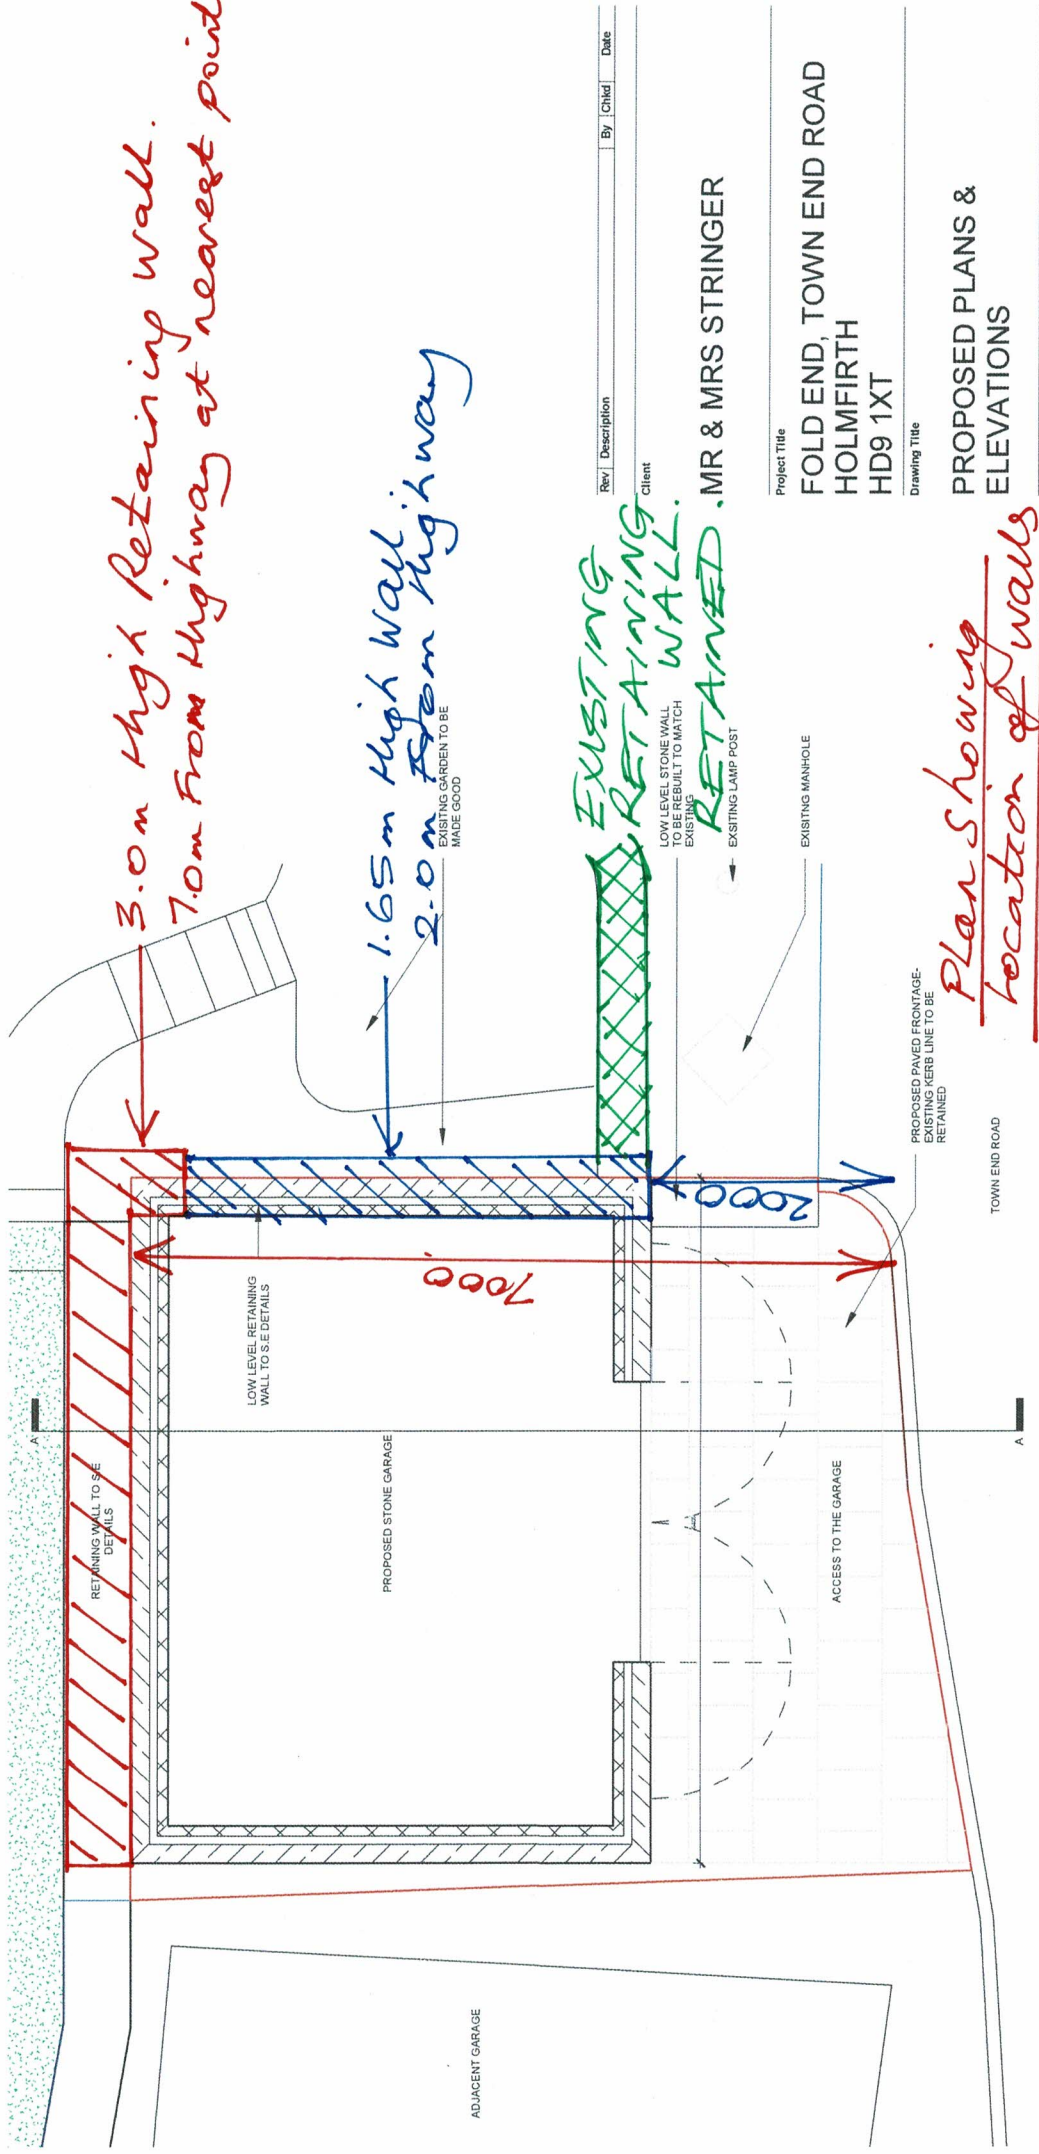

Rev	Description	By	Chkd	Date

Client

Project Title

FOLD END, TOWN END ROAD
HOLMFIRTH
HD9 1XT

Drawing Title

PROPOSED PLANS & ELEVATIONS

Scale	Size	Date	Drawn	Checked
As indicated	A1	AUG'22	-	-

Status

PLANNING

Job No.	Revision
FE-01	

DRAWING No.

1002

FOLD END
Marsh Design - sk04
MDL-7801

PROPOSED BUILDING PLAN

1 : 50