



 - LINE INDICATES PROPERTY BOUNDARY

H = ●

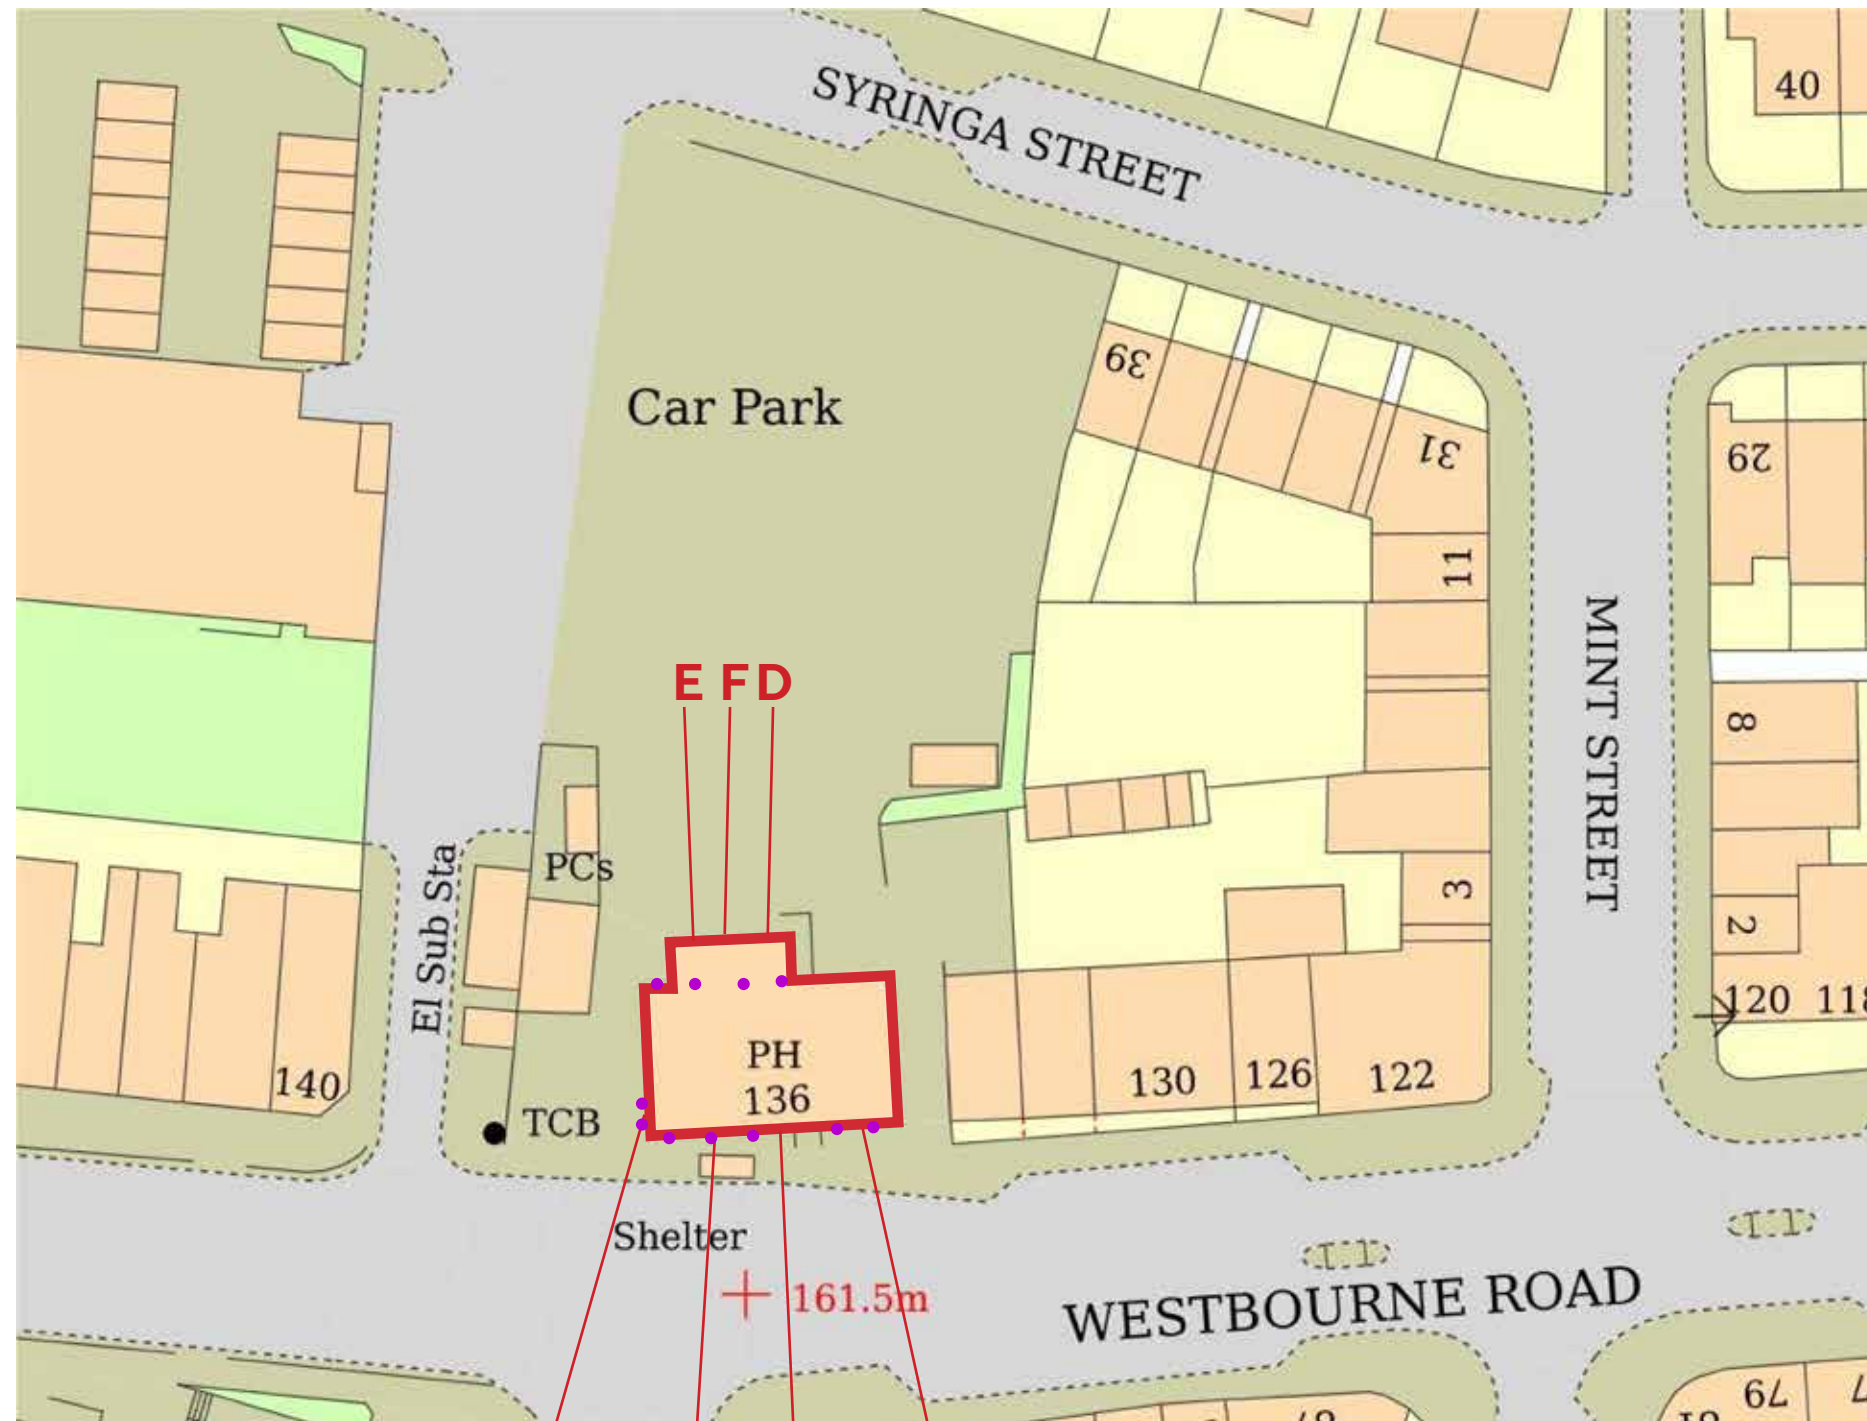

Scale 1:500

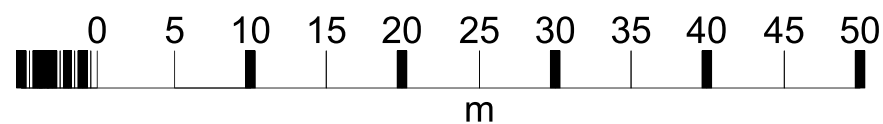

D&G A C&D B

Stonegate Group

Client
Stonegate Group

Site Name/Location
Croppers Arms - Huddersfield

Date Drawn/Designer
14 11 22/CS

Project Number
9490

LOCATION
PLAN

PLANNING


projectsgroup

THIS DOCUMENT IS THE PROPERTY OF
PROJECTS GROUP AND
MUST NOT BE COPIED OR REPRODUCED
WITH OUT EXPRESS CONSENT.