



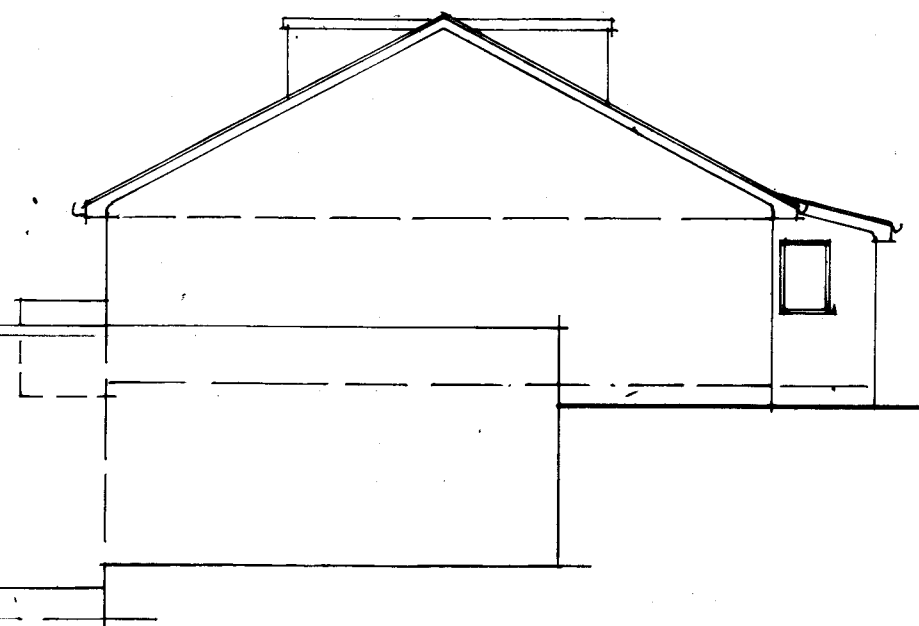


EAST

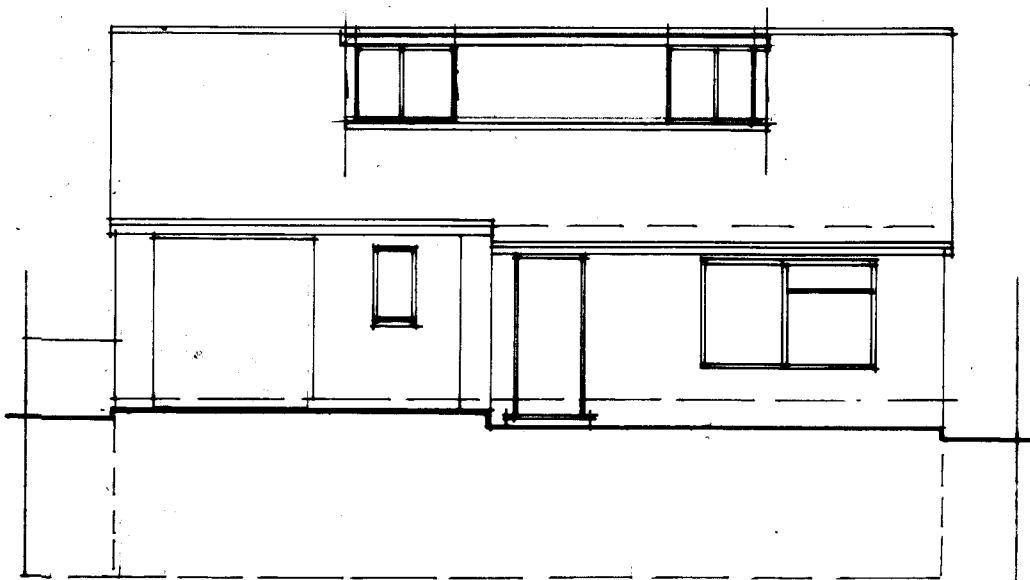

NORTH



SOUTH

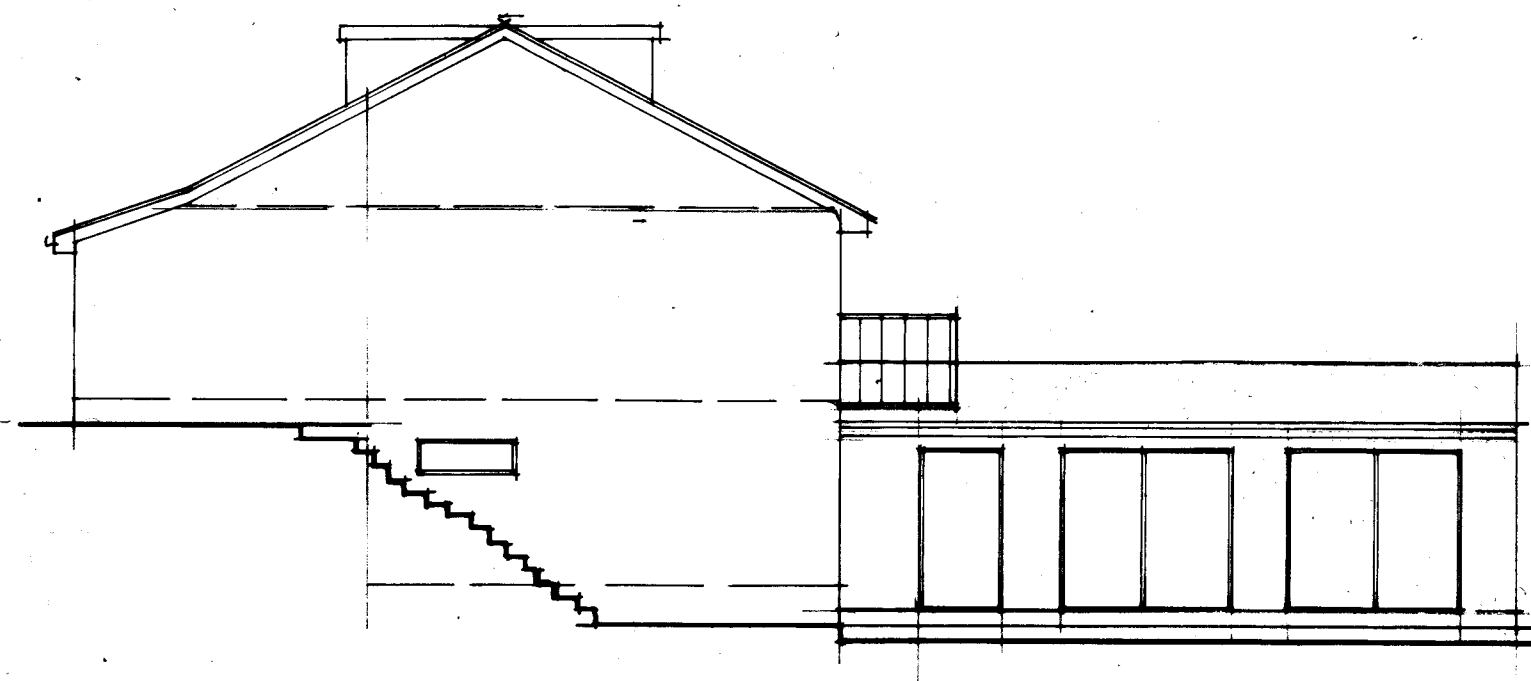

WEST

Proposed Extension
163 Foxroyd Lane
Thornhill



Existing Elevations
Scale 1:100

John B Cheetham Dip.Arch RIBA
24 Pollard Way, Gomersal
BD19 4PR

Drawing No.589.2