



BLOCK PLAN - PROPOSED

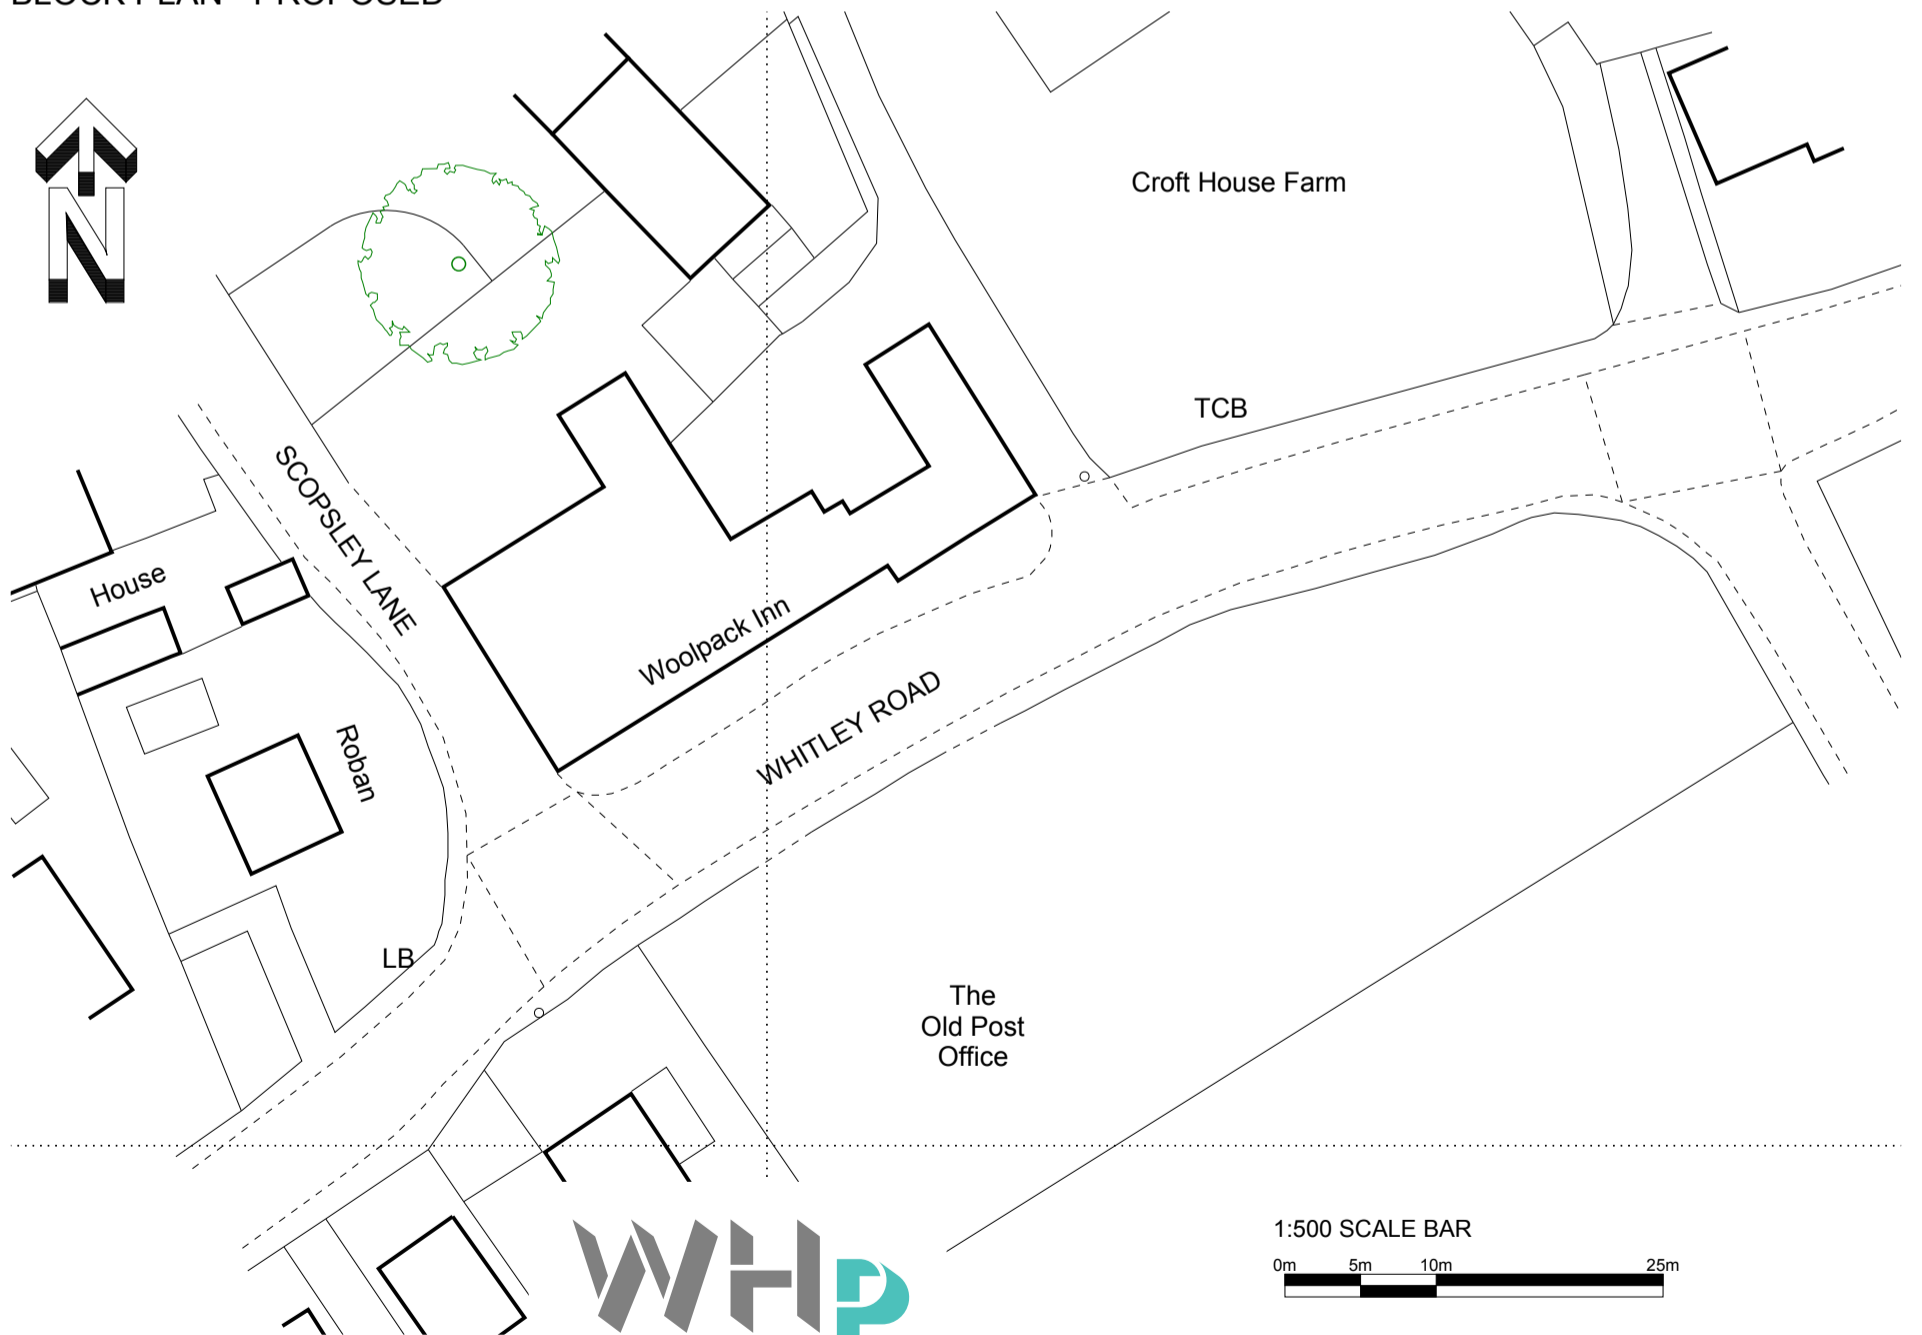

BLOCK PLAN - EXISTING

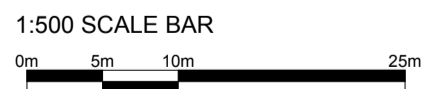

CLIENT RAY PARKER		DRAWING TITLE BLOCK PLAN			
PROJECT THE WOOLPACK INN, WHITLEY LOWER	JOB NO 4096	DRG NO 103	REV A	SCALE @ A3 1:500	DATE 15 11 22