


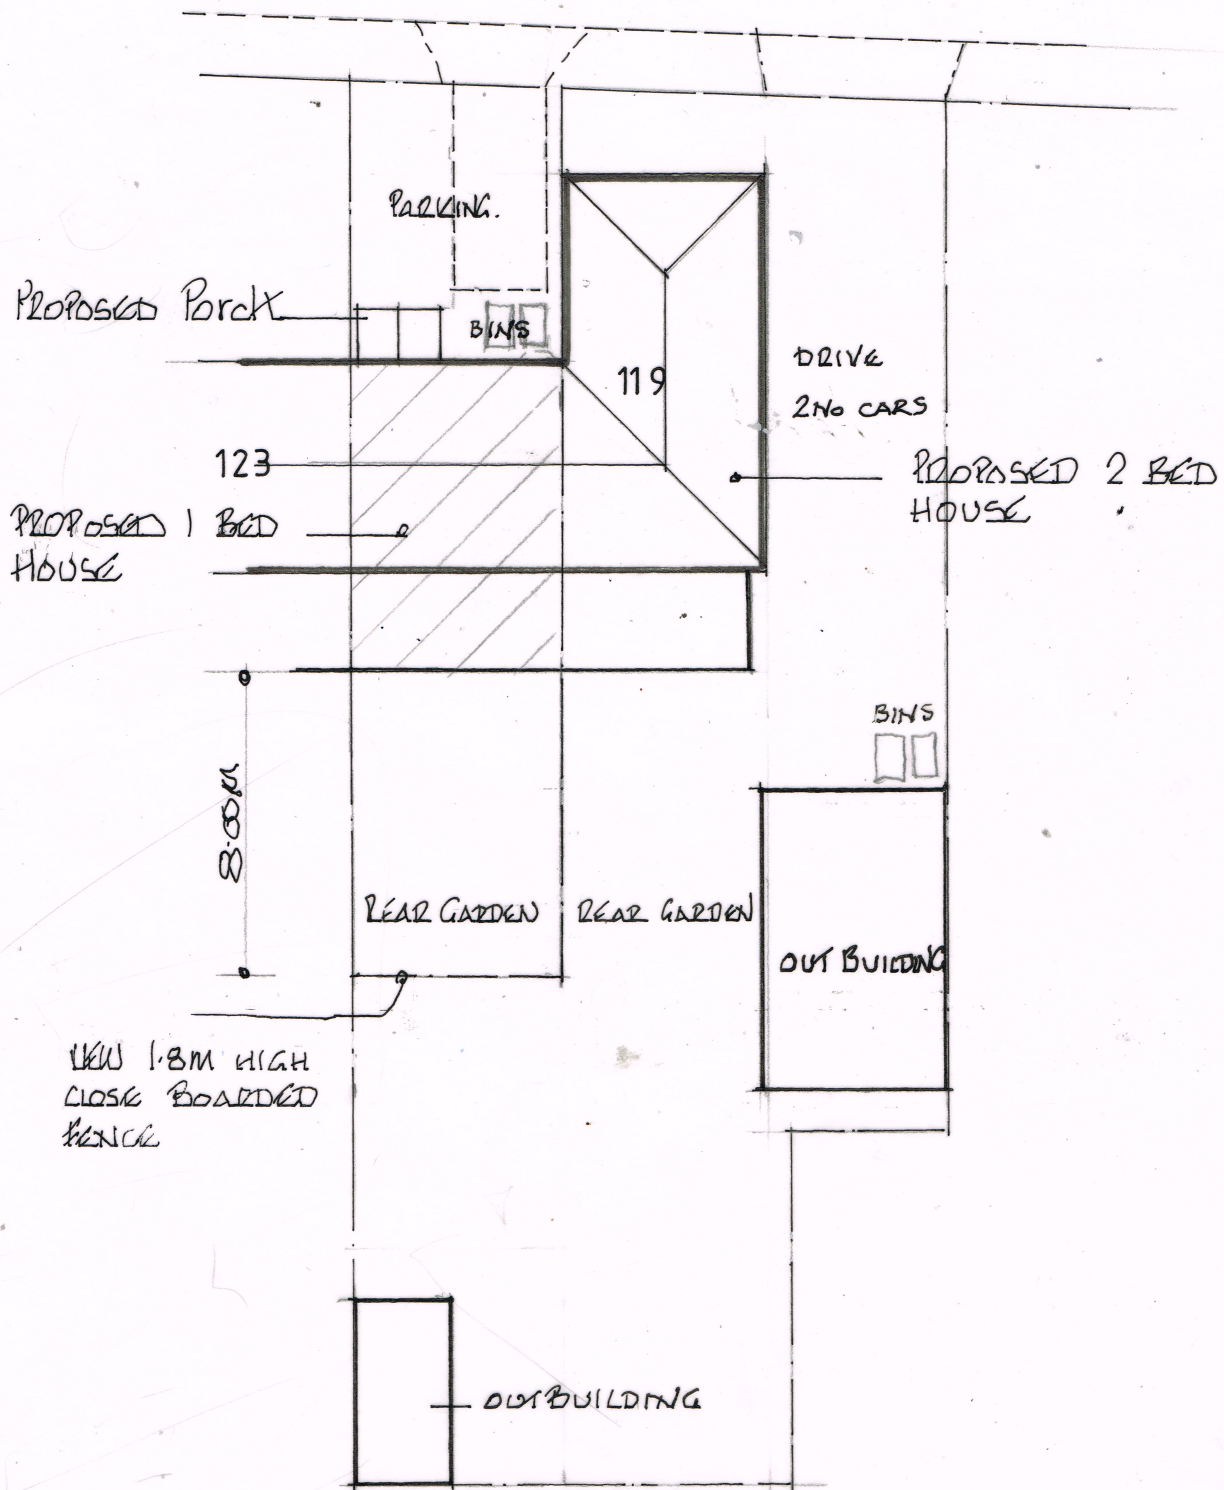

block plan
SCALE 1:20 @ A4.