


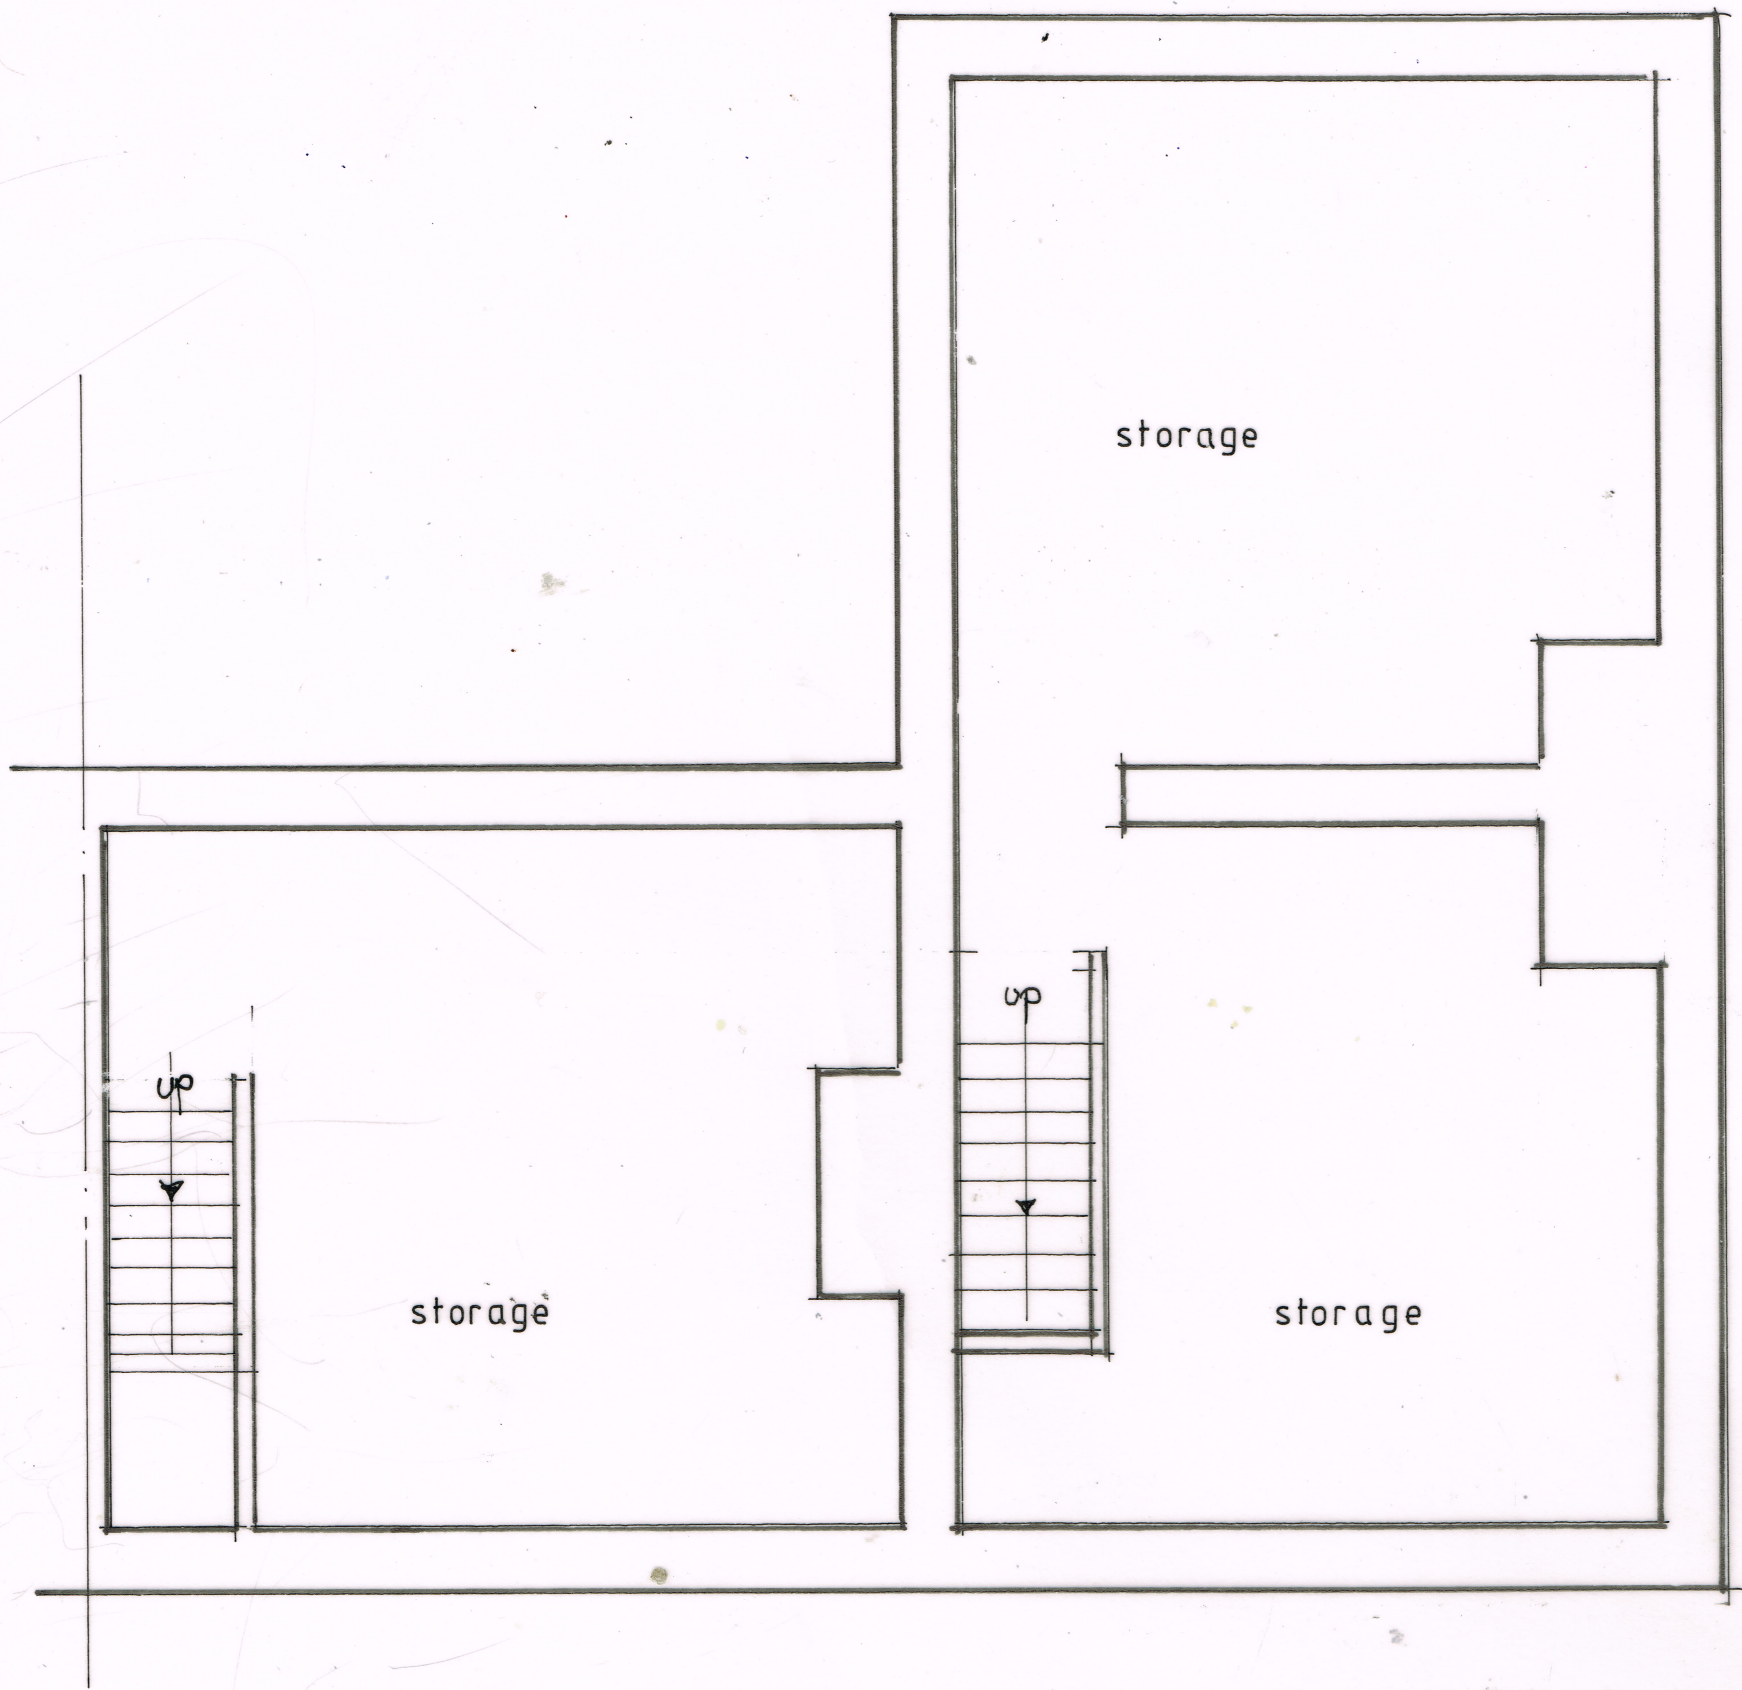

basement
SCALE 1:50 @ A3.