


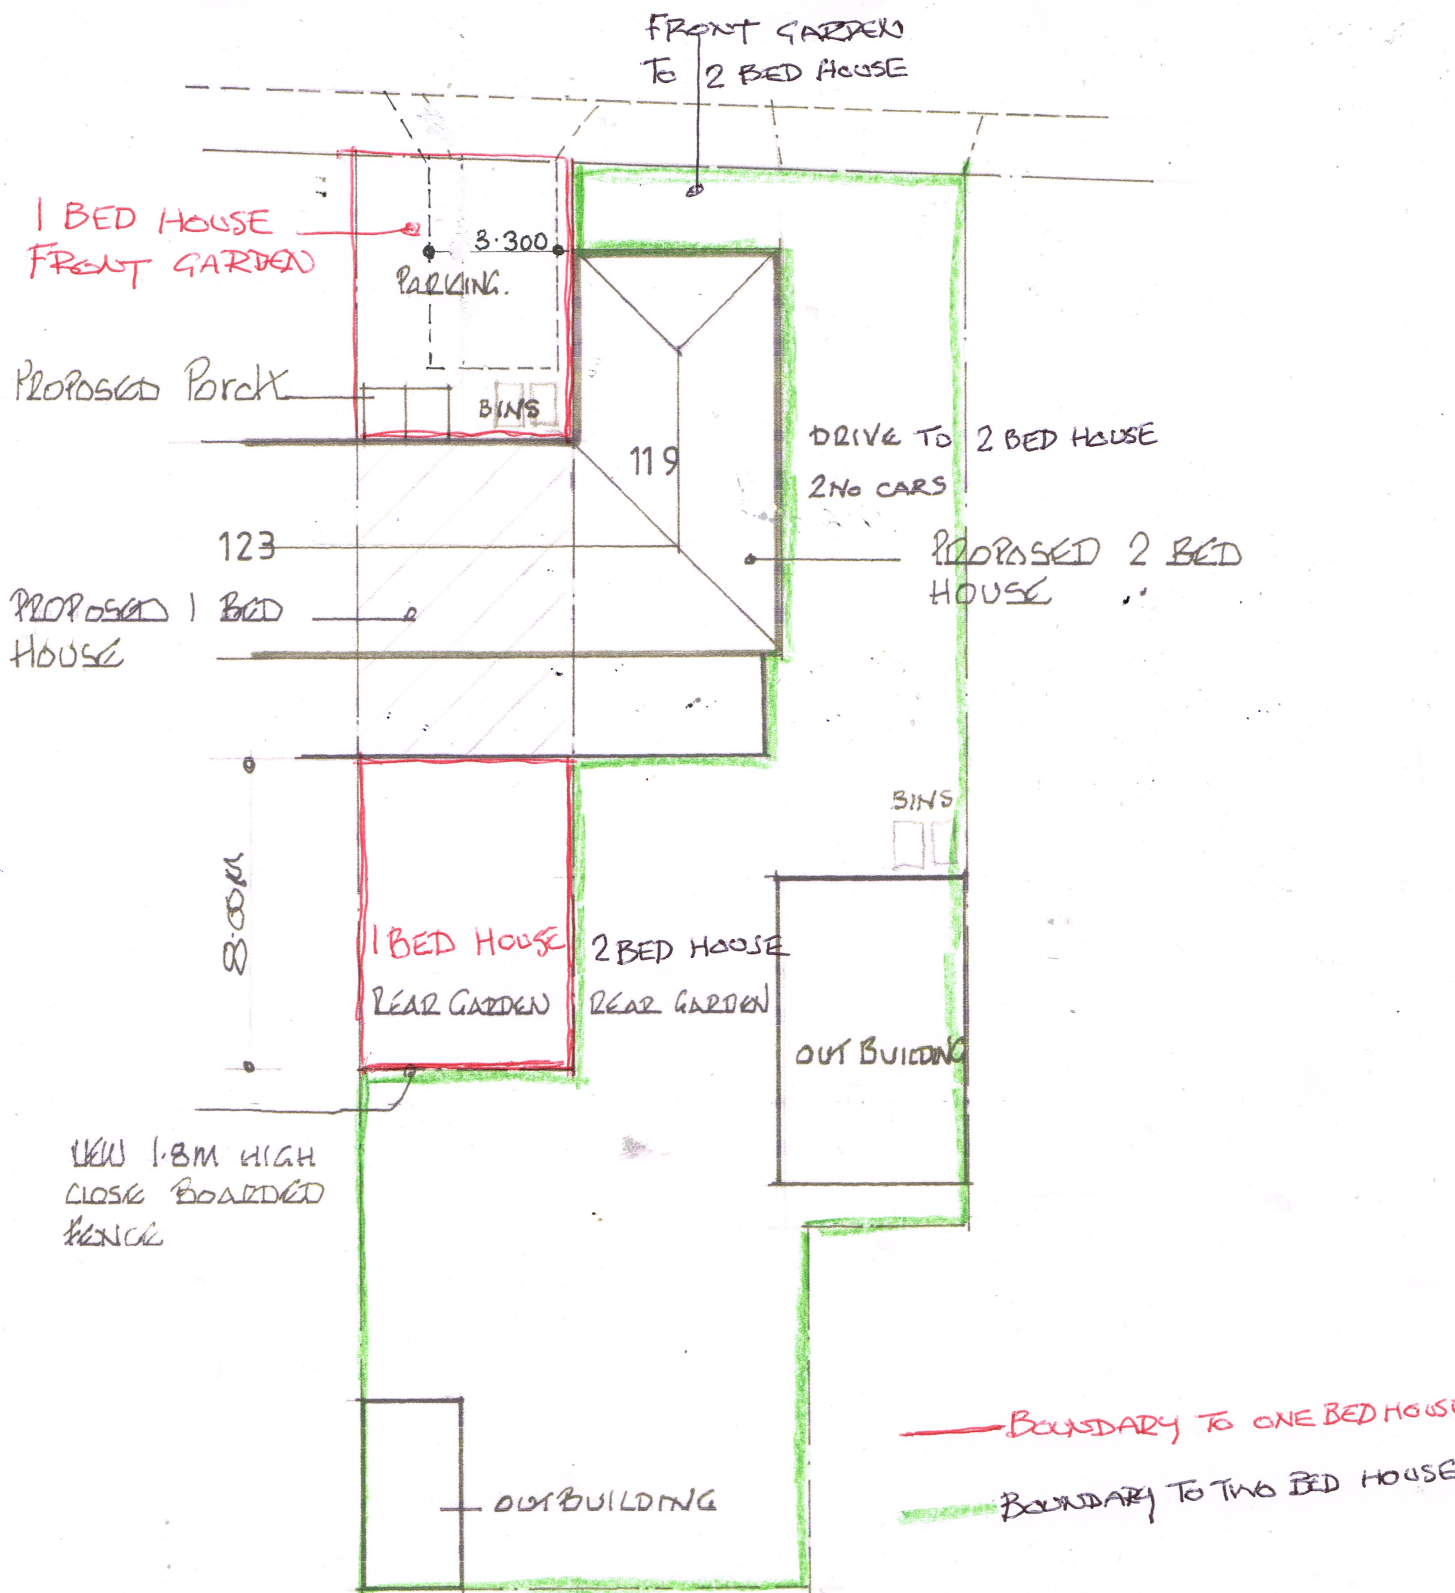

block plan
SCALE 1:20 @ A4.

REV B. 20.1.2023
PARKING SPACE TO 1 BED HOUSE
MIN 3.3M WIDE
DRG No SL/100/8 B